


LANGSNID 1:200/1:20


GRUNNMYND 1:200

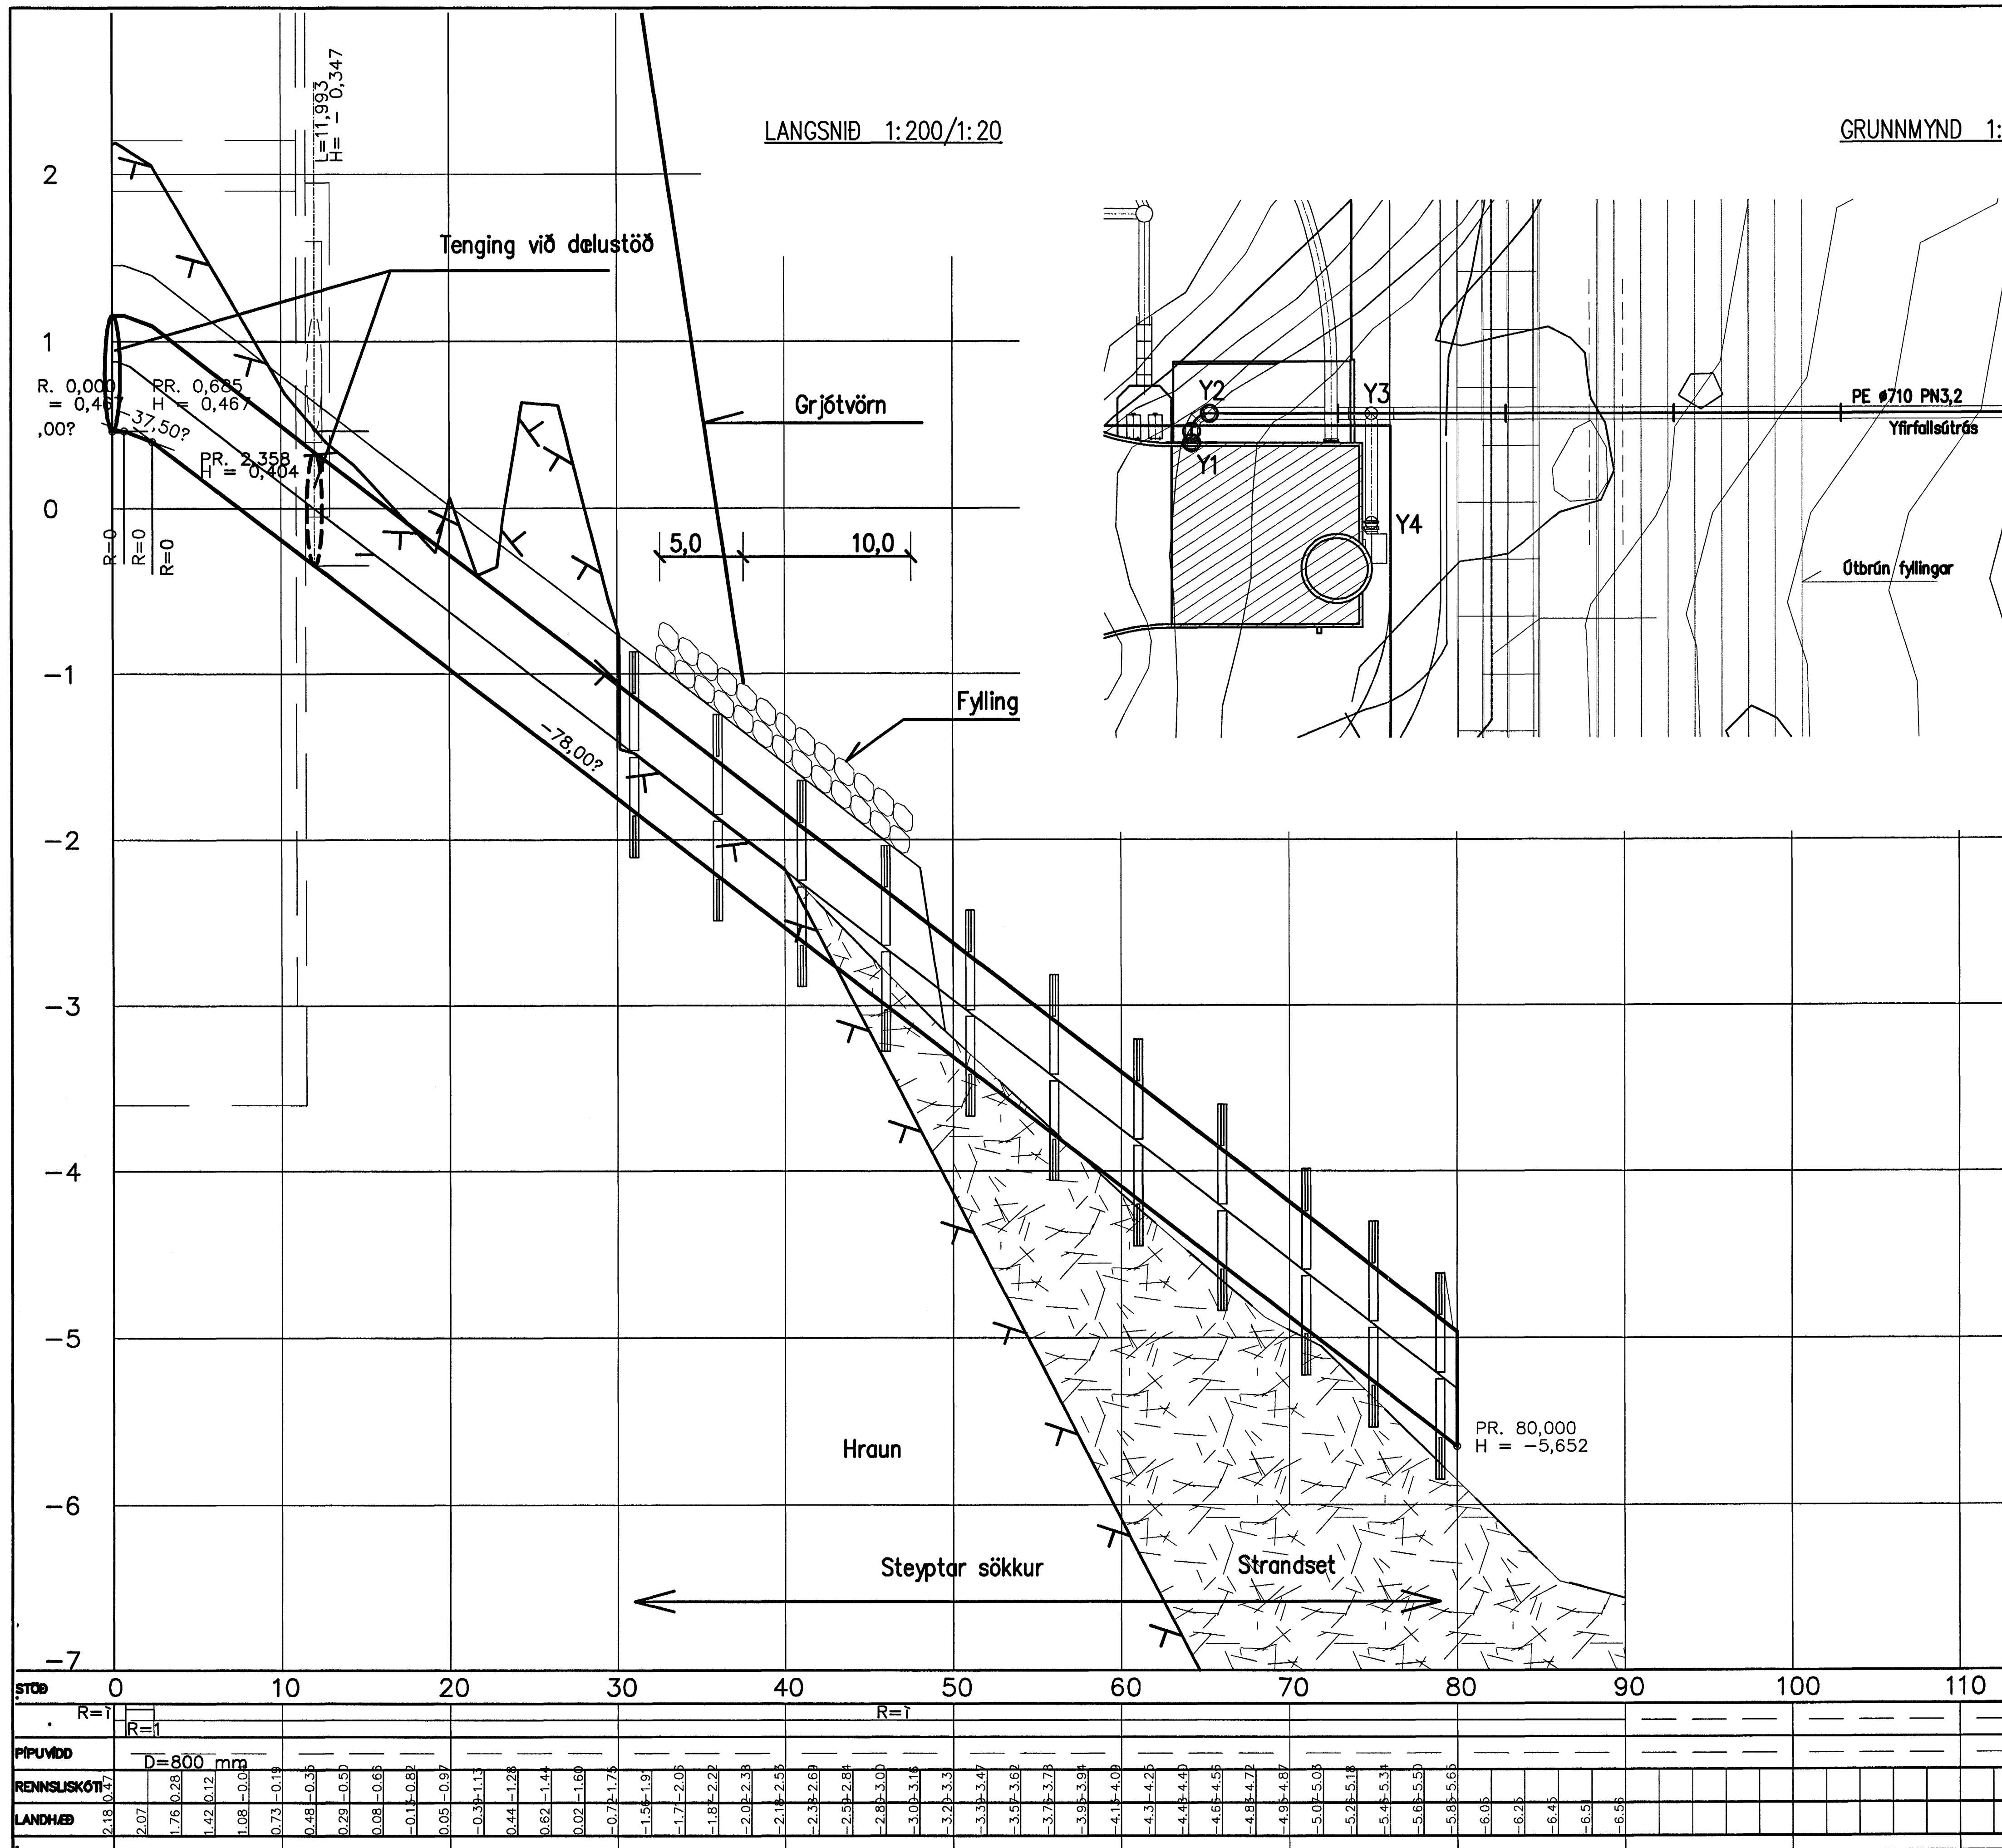

Yfirfallsútrás - hnit

NUMER	X-hnit	Y-hnit
Y1	355280.072	399819.521
Y2	355279.362	399817.599
Y3	355269.905	399815.754
Y4	355268.640	399822.237
Y5	355203.157	399802.728

K: \2003.02\07\teikn\XREF-ism\YFIRF-HNIT.TXT  
Dags. 11/03/05

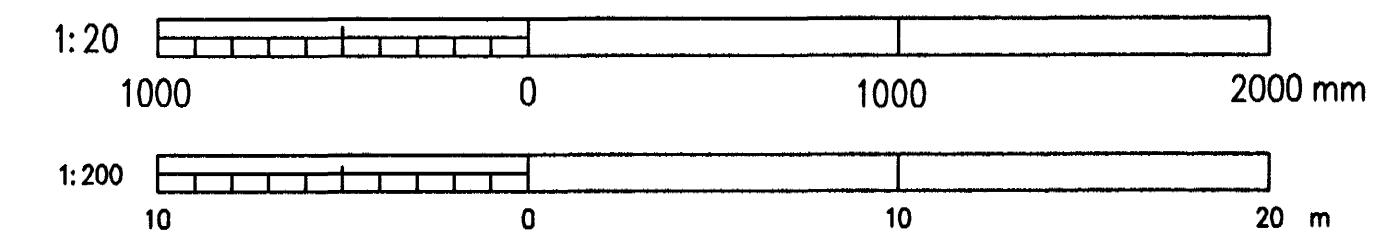

SÖKKUR:  
L= 31 - 71m c/c 5,0m  
L= 71 - 79m c/c 4,0m

A	2005-05-10	VERKTEIKNING	ÓE
Br.	Dags.	Breyting	Br. Sp.
 <b>HAFNARFJARDARBÆR</b> FRÁVEITA HAFNARFJARDAR STRANDÖÐU 11 220 HAFNARFJÖRÐUR Sími: 565 5000, fax: 565 5010, vefbong: www.mt.is			
<b>DÆLUSTÖÐ VIÐ NORÐURGARÐ</b> YFIRFALLSÚTRÁS GRUNNMYND OG LANGSNID			
<b>VST Verkefni</b> <b>Sigurðar Thoroddsen hf.</b> Armöla 4, 108 Reykjavík, kt: 811276-0289 Sími: 565 5000, fax: 565 5010, vefbong: www.vst.is			
Hannað:	ÓE	Teiknað:	KSG
Samþykkt:	ÓE	Yfirfarið:	AG
Töluskrá:	K: \2003.02\07\teikn\lod\105.dwg		
Mkv:	1:200/1:20	Blöðstær:	A1
Dags:	MARS 2005	Nr:	2003.0207 1.05 A

23 JUNI 2005  
JD