


Hnitaskrá

HN1	X = 356117.799	Y = 399111.268
HN2	X = 356100.247	Y = 399067.049
HN3	X = 356099.657	Y = 399065.562
HN4	X = 356092.285	Y = 399047.046
HN5	X = 356085.056	Y = 399042.526
HN6	X = 356073.429	Y = 399047.114
HN7	X = 356068.778	Y = 399048.950
HN8	X = 356057.150	Y = 399053.538
HN9	X = 356040.218	Y = 399059.403
HN10	X = 356005.231	Y = 399072.872
HN11	X = 356007.027	Y = 399077.538
HN12	X = 356001.315	Y = 399091.524
HN13	X = 356001.674	Y = 399092.457
HN14	X = 356043.777	Y = 399075.177
HN15	X = 356044.137	Y = 399076.111
HN16	X = 356033.067	Y = 399093.575
HN17	X = 356050.541	Y = 399137.854
HN18	X = 356052.030	Y = 399137.267
HN19	X = 356034.554	Y = 399092.985
HN20	X = 356049.426	Y = 399087.082
HN21	X = 356066.913	Y = 399131.393
HN22	X = 356068.401	Y = 399130.806
HN23	X = 356050.913	Y = 399086.492
HN24	X = 356059.847	Y = 399065.545
HN25	X = 356065.784	Y = 399080.589
HN26	X = 356083.284	Y = 399124.932
HN27	X = 356085.609	Y = 399124.015
HN28	X = 356068.108	Y = 399079.666
HN29	X = 356067.594	Y = 399078.364
HN30	X = 356062.173	Y = 399064.627
HN31	X = 356077.056	Y = 399058.754
HN32	X = 356082.465	Y = 399072.461
HN33	X = 356082.982	Y = 399073.773
HN34	X = 356100.492	Y = 399118.141
HN35	X = 356102.818	Y = 399117.224
HN36	X = 356085.303	Y = 399072.841
HN37	X = 356079.381	Y = 399057.836
HN38	X = 356060.988	Y = 399143.622
HN39	X = 356066.463	Y = 399141.461
HN40	X = 356071.943	Y = 399139.298
HN41	X = 356083.242	Y = 399134.839
HN42	X = 356088.719	Y = 399132.666
HN43	X = 356099.229	Y = 399128.530
HN44	X = 356104.710	Y = 399126.367
HN45	X = 356115.876	Y = 399121.961
HN46	X = 356121.968	Y = 399117.407
HN47	X = 356120.687	Y = 399113.888
HN48	X = 356115.305	Y = 399114.144
HN49	X = 356107.131	Y = 399116.166
HN50	X = 356096.620	Y = 399120.315
HN51	X = 356089.922	Y = 399122.958

HN52	X = 356079.337	Y = 399127.125
HN53	X = 356072.714	Y = 399129.749
HN54	X = 356063.040	Y = 399133.567
HN55	X = 356056.343	Y = 399136.210
HN56	X = 356046.669	Y = 399140.028
HN57	X = 356043.630	Y = 399075.770
HN58	X = 356005.119	Y = 399090.596
HN59	X = 356043.403	Y = 399062.108
HN60	X = 356044.345	Y = 399061.745
HN61	X = 356053.693	Y = 399058.124
HN62	X = 356056.382	Y = 399057.039
HN63	X = 356071.724	Y = 399050.967
HN64	X = 356072.654	Y = 399050.600
HN65	X = 356088.702	Y = 399046.316
HN66	X = 356083.254	Y = 399055.663
HN67	X = 356072.742	Y = 399059.811
HN68	X = 356066.055	Y = 399062.450
HN69	X = 356055.534	Y = 399066.602
HN70	X = 356042.678	Y = 399070.861
HN71	X = 356048.726	Y = 399050.378
HN72	X = 356042.622	Y = 399051.703
HN73	X = 356050.267	Y = 399054.535
HN74	X = 356050.806	Y = 399055.902
HN75	X = 356044.729	Y = 399057.538
HN76	X = 356041.114	Y = 399056.272
HN77	X = 355973.093	Y = 399089.873
HN78	X = 355972.594	Y = 399092.996
HN79	X = 355956.356	Y = 399090.476
HN80	X = 355947.395	Y = 399096.652
HN81	X = 355944.460	Y = 399097.665
HN82	X = 355941.890	Y = 399097.846
HN83	X = 355938.204	Y = 399097.029
HN84	X = 355933.923	Y = 399093.930
HN85	X = 355932.514	Y = 399098.074
HN86	X = 355942.552	Y = 399101.624
HN87	X = 355943.158	Y = 399103.243
HN88	X = 355949.154	Y = 399099.111
HN89	X = 355949.765	Y = 399100.698
HN90	X = 355972.122	Y = 399097.532
HN91	X = 355971.860	Y = 399099.545
HN92	X = 355974.235	Y = 399104.132
HN93	X = 355976.039	Y = 399073.271
HN94	X = 355996.646	Y = 399148.873
HN95	X = 355993.586	Y = 399140.247
HN96	X = 355983.514	Y = 399144.146
HN97	X = 355970.000	Y = 399150.235
HN98	X = 355962.321	Y = 399154.288
HN99	X = 355955.999	Y = 399156.752

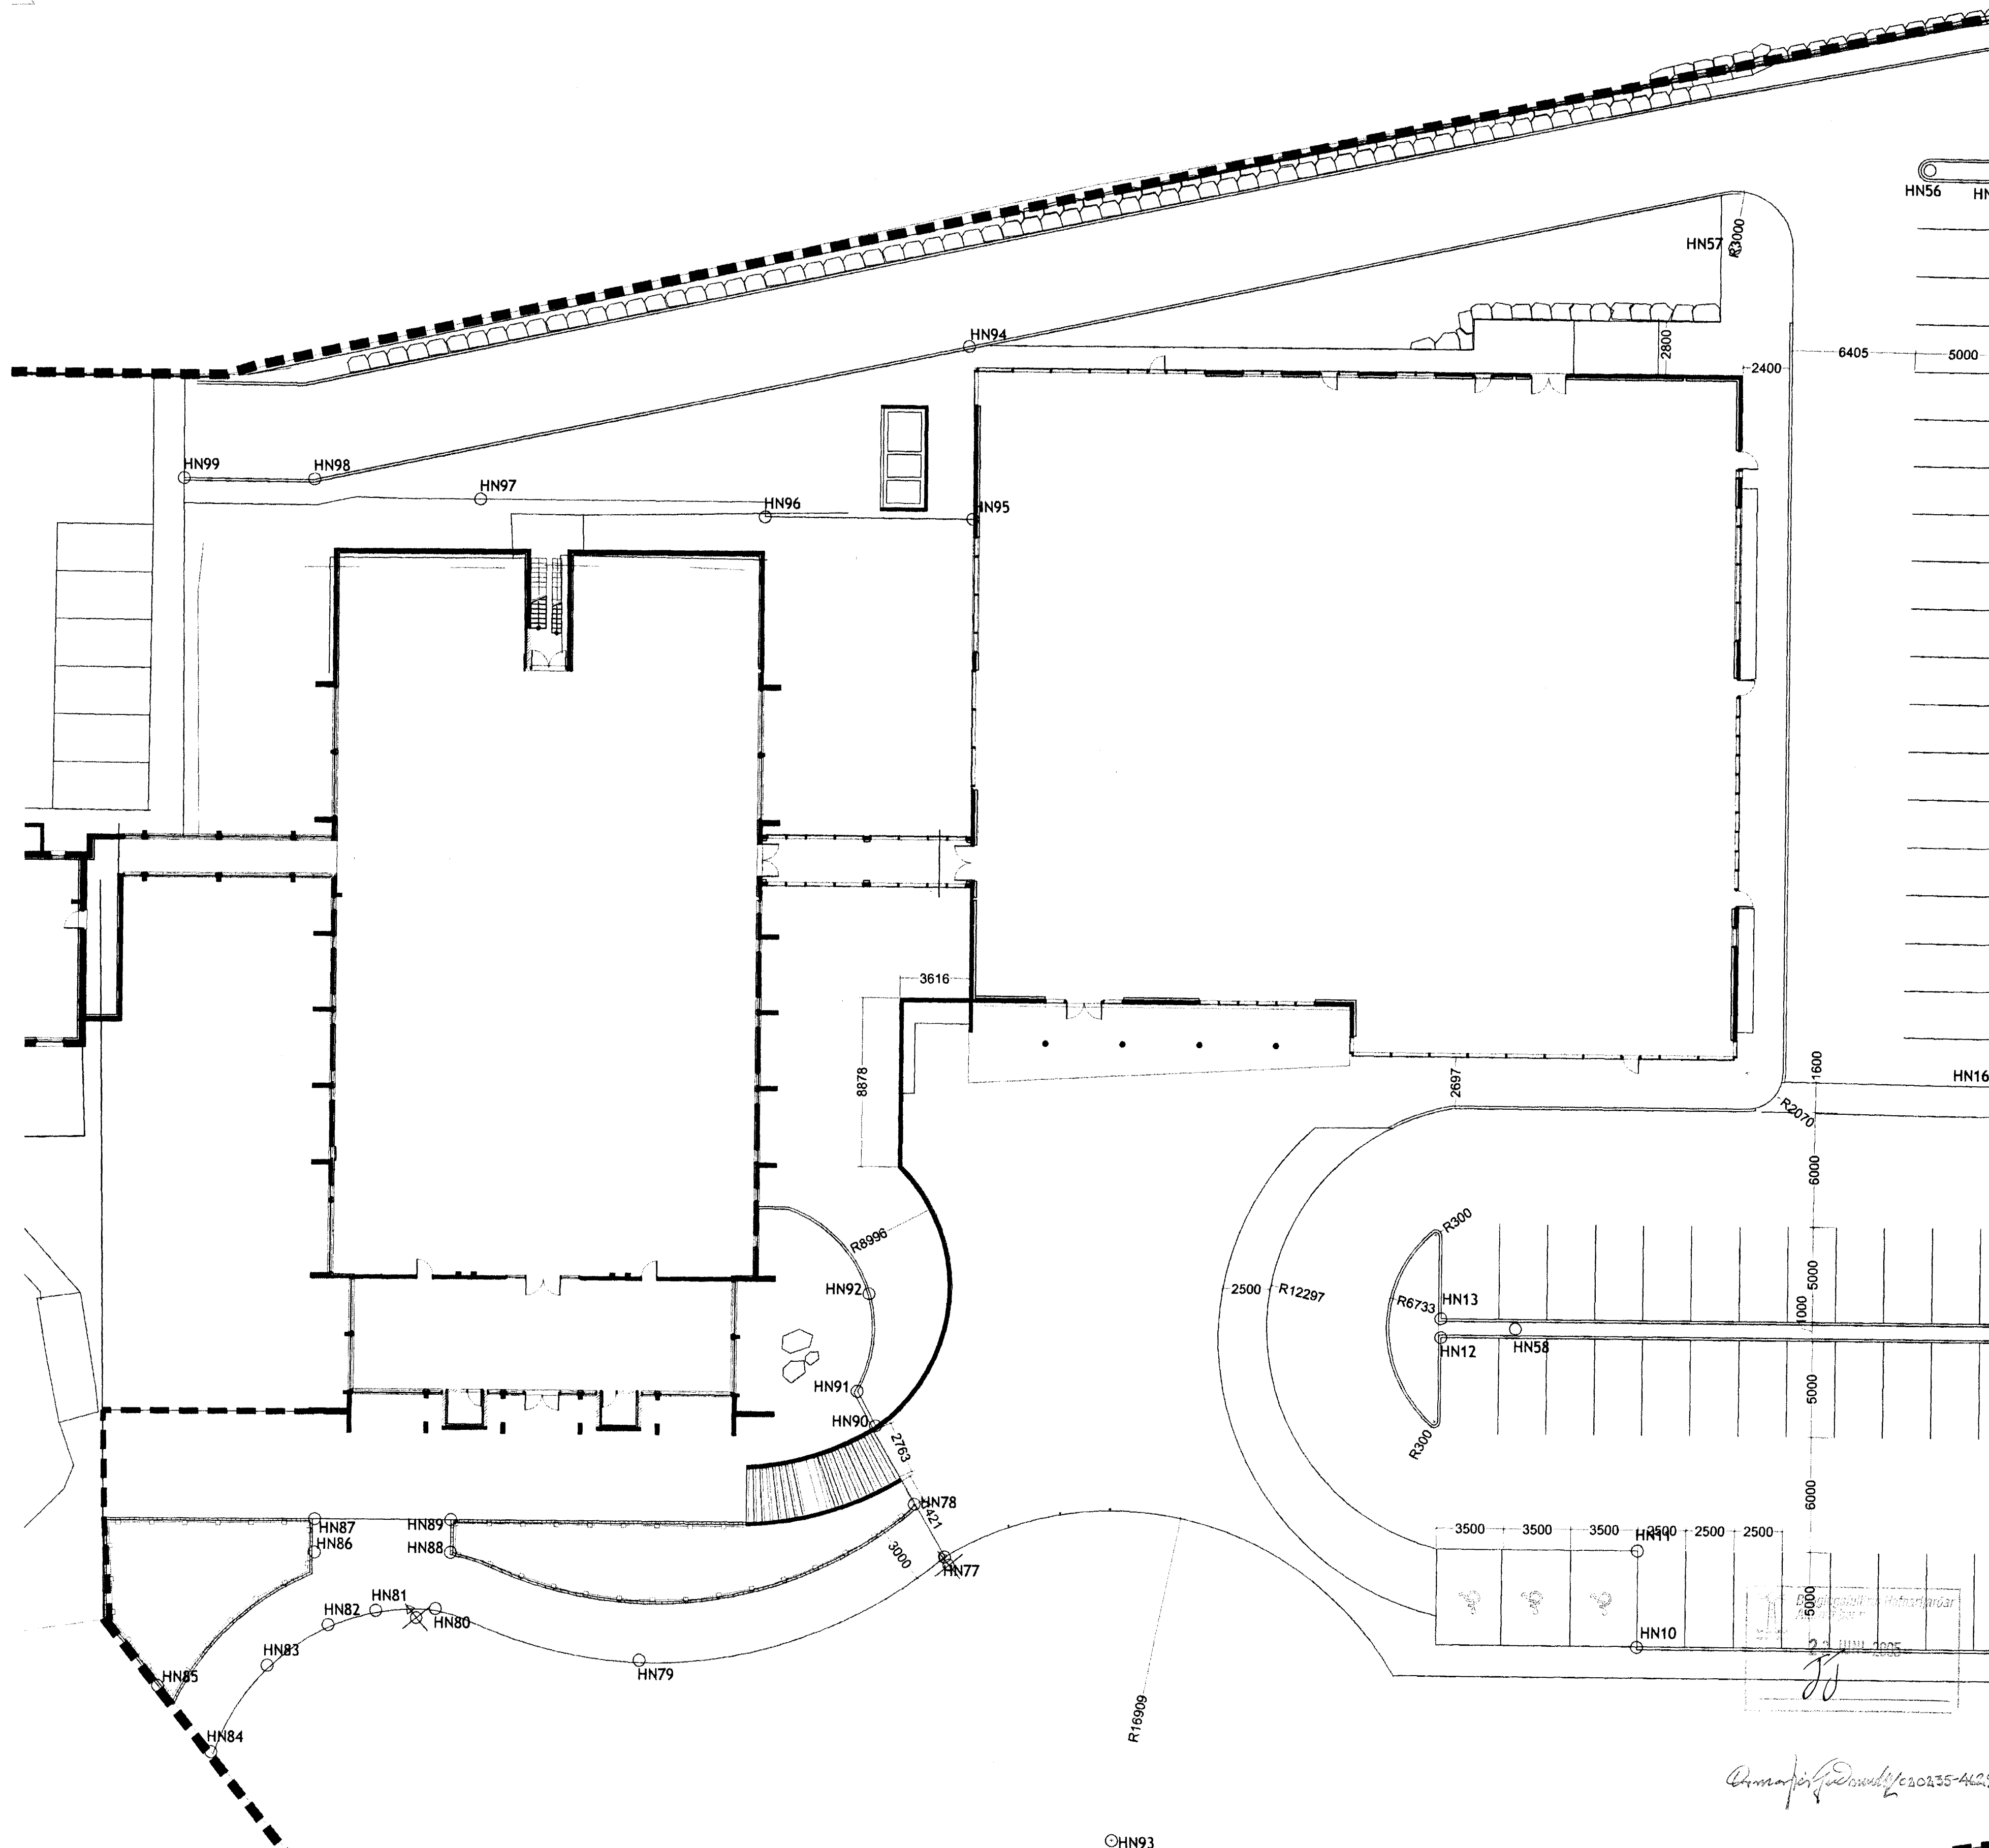

Verk:
FLENSBORGARSKÓLI
 Hafnarfirði

Teikning:
LÓÐARHÖNNUN-
GRUNNMYND: Hnitaskrá og
málsetningar við aðkomsvæði

Verkkaup:
 Fasteignafélag
 Hafnarfjarðar

Breytingar:

Hannað: BG
 Mkv: 1:200

Teiknað: BG/IRG
 Dags: 06.06.2005.

Teikn skrá: U-Y-113
 Tölvaútdráttur: //Flensborgarskóli/
 flensb-ldgr34.dwg

TEIKN. NR: 13