


SNID B-B

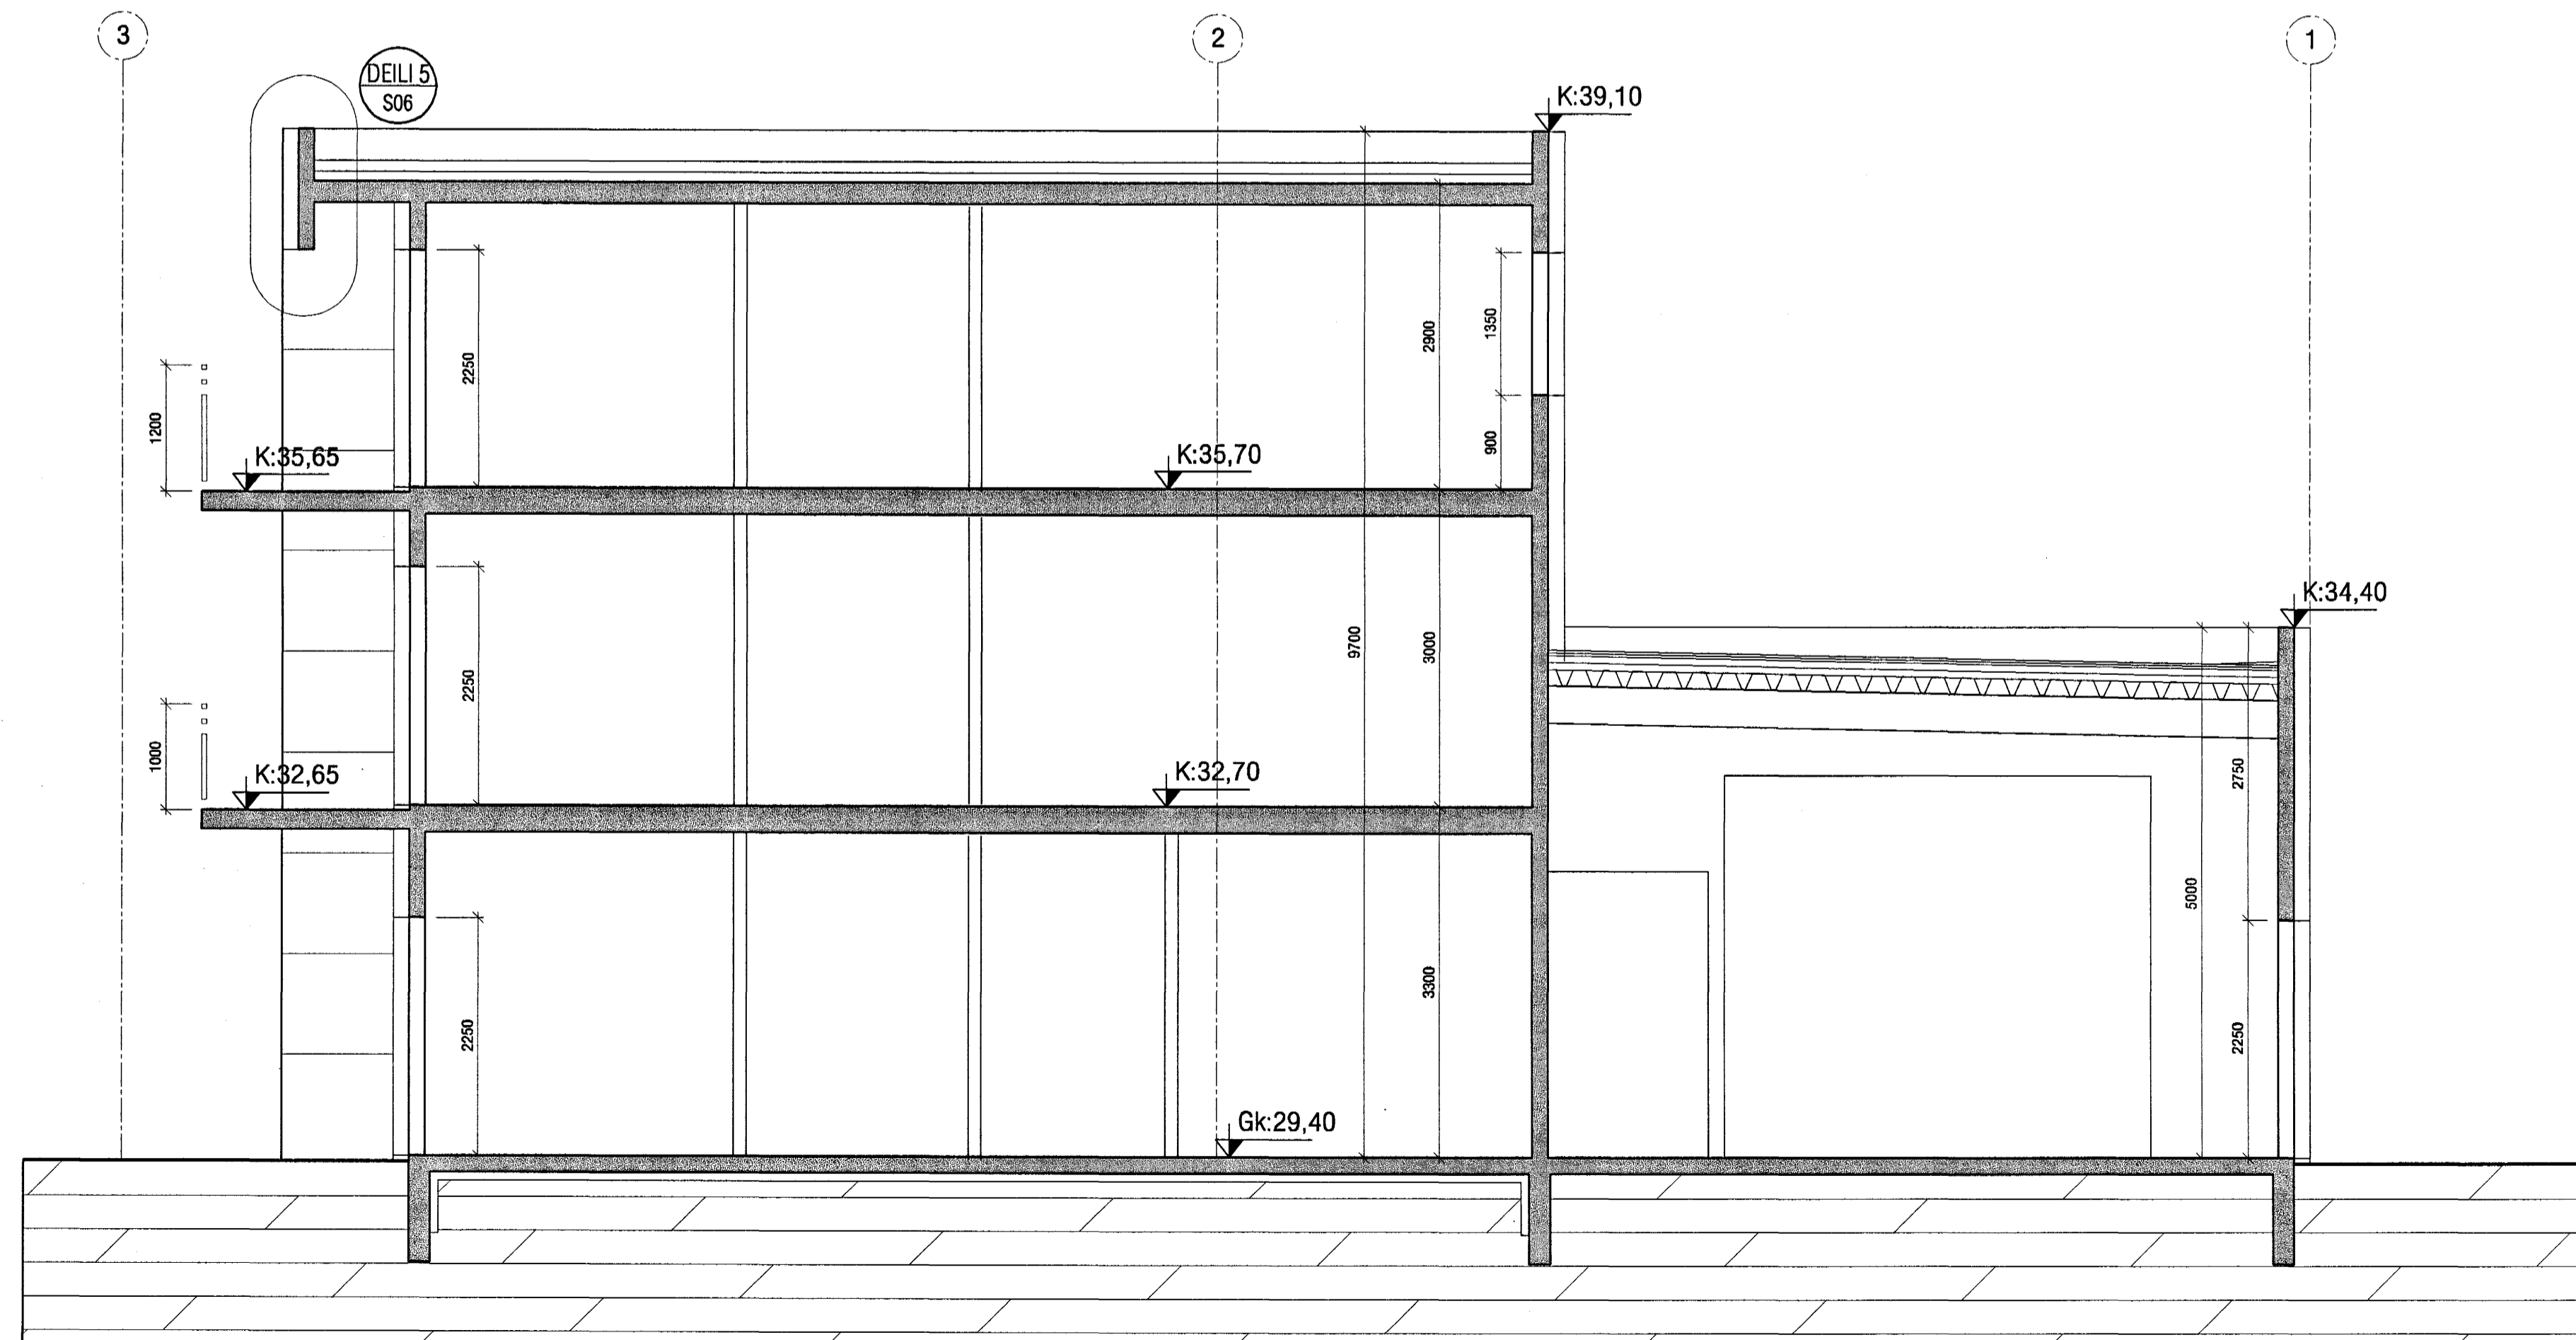

SNID C-C

Bygginguultrúi Hafnarfjarðar
 21 JUNÍ 2005
JH

VEKTOR - hönnun og ráðgjöf - Nýbýlavegi 6, 200 Kópavogi.		Ríkharður Oddsson Bygginguultrúi Sími: 554-6650 fex: 554-6669	DRANGAHRAUN 14, HAFNARFIRÐI SNID B-B OG C-C
Tölu. nr. Samþykkt	Tilvisun á teikningu <i>[Signature]</i>	Daga:	Hannab Jón H. Hróðversson 15.06.05
			Tölu. nr. JH 1:50 S-04