

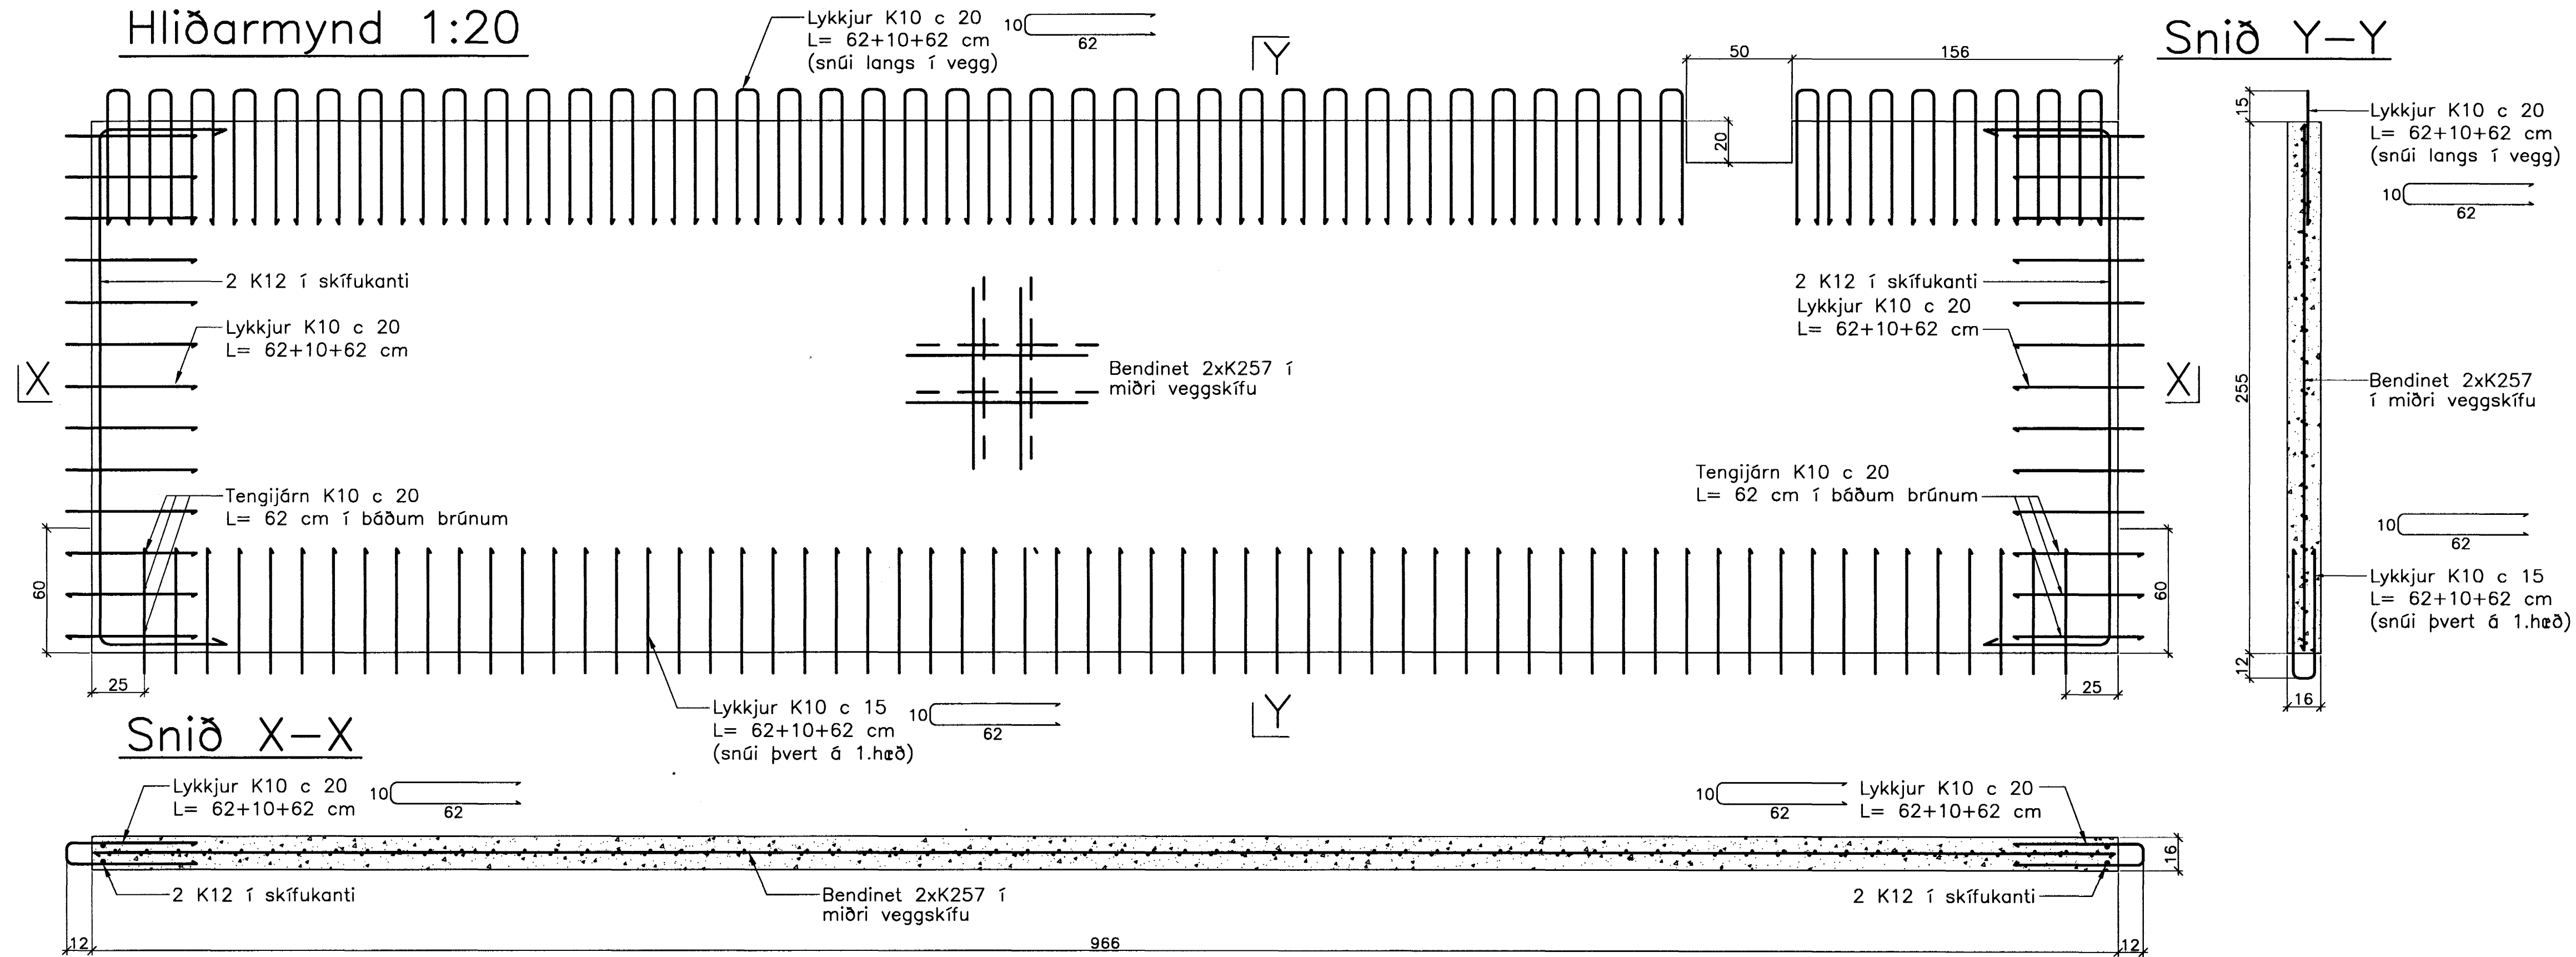


# JÄRNBENT STEYPA Innveggjaeiningar 1:20

Innveggur IV.1.14.32  
Hliðarmynd 1:20

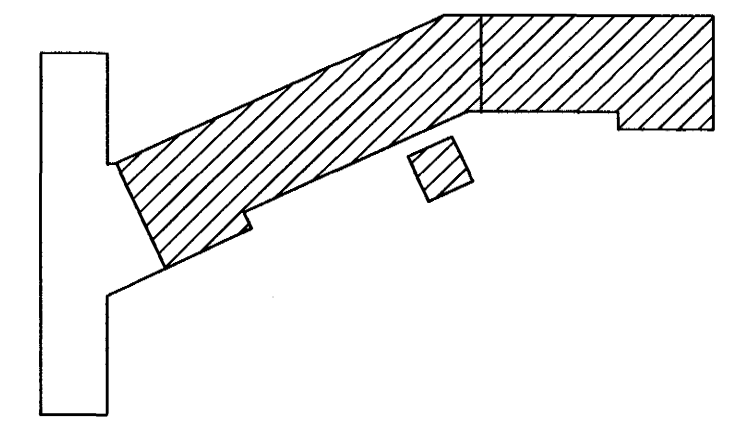

Innveggur IV.1.15.32  
Hliðarmynd 1:20

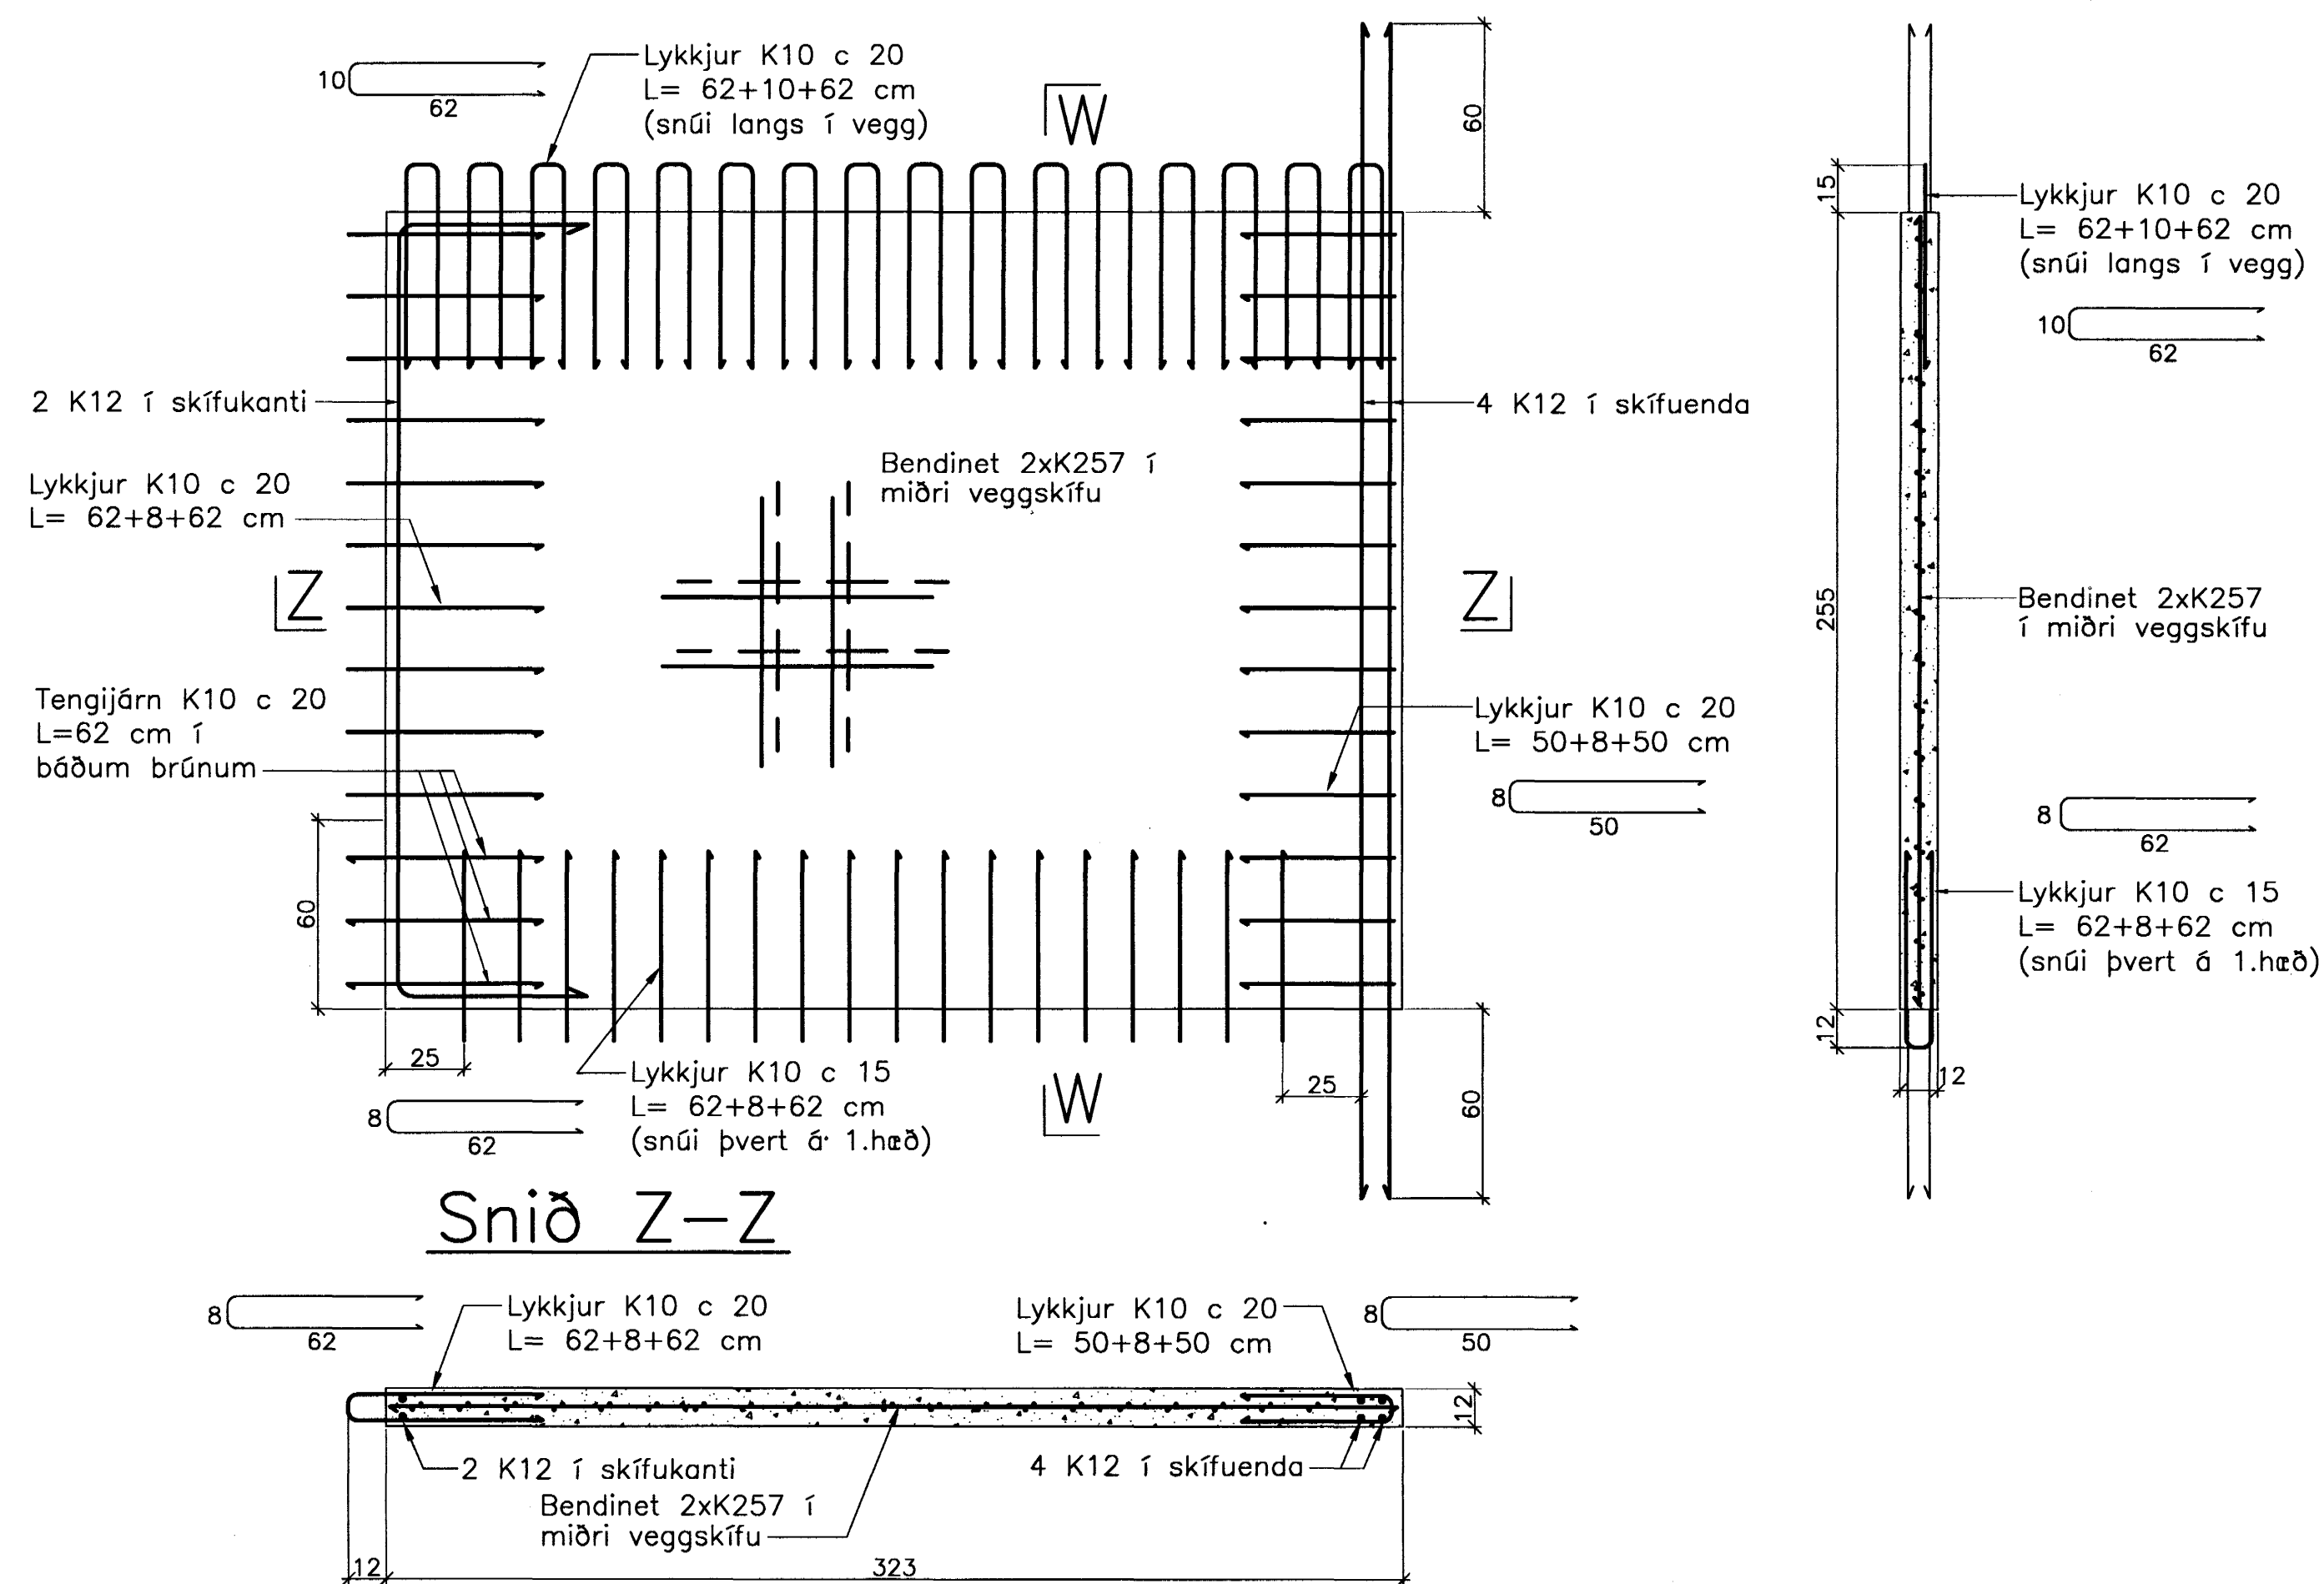

Breytingar:

Samþykkt bann  
TEIKNISTOFAN  
ÓDINSTORGI  
30 MAI 2005  
Byggingafulltrúinn í Hafnarfirði  
f.h. Sigurbjartur Halldórsson

Verkefni: Lækjargata 32 Hafnarfirði  
Heiti: Järnbent steypa: Innveggjaeiningar

Hönnun: Vífill Oddsson verkfræðingur  
V.O.

VÍFILL ODDSSON  
kt. 101237-3629  
ÓDINGSGÖTU 7 REYKJAVÍK

VERKFRÆÐINGUR  
FVFI - FRV  
SÍMI: 510-2200  
FAX: 510-2201

M. 1:20  
R. V.O./K.S.G.  
T. K.S.G.  
Dags. okt. 2004 Nr. 970-1-23