


Aðaltáfla T0.1 TN-C-S 400/230 Vac

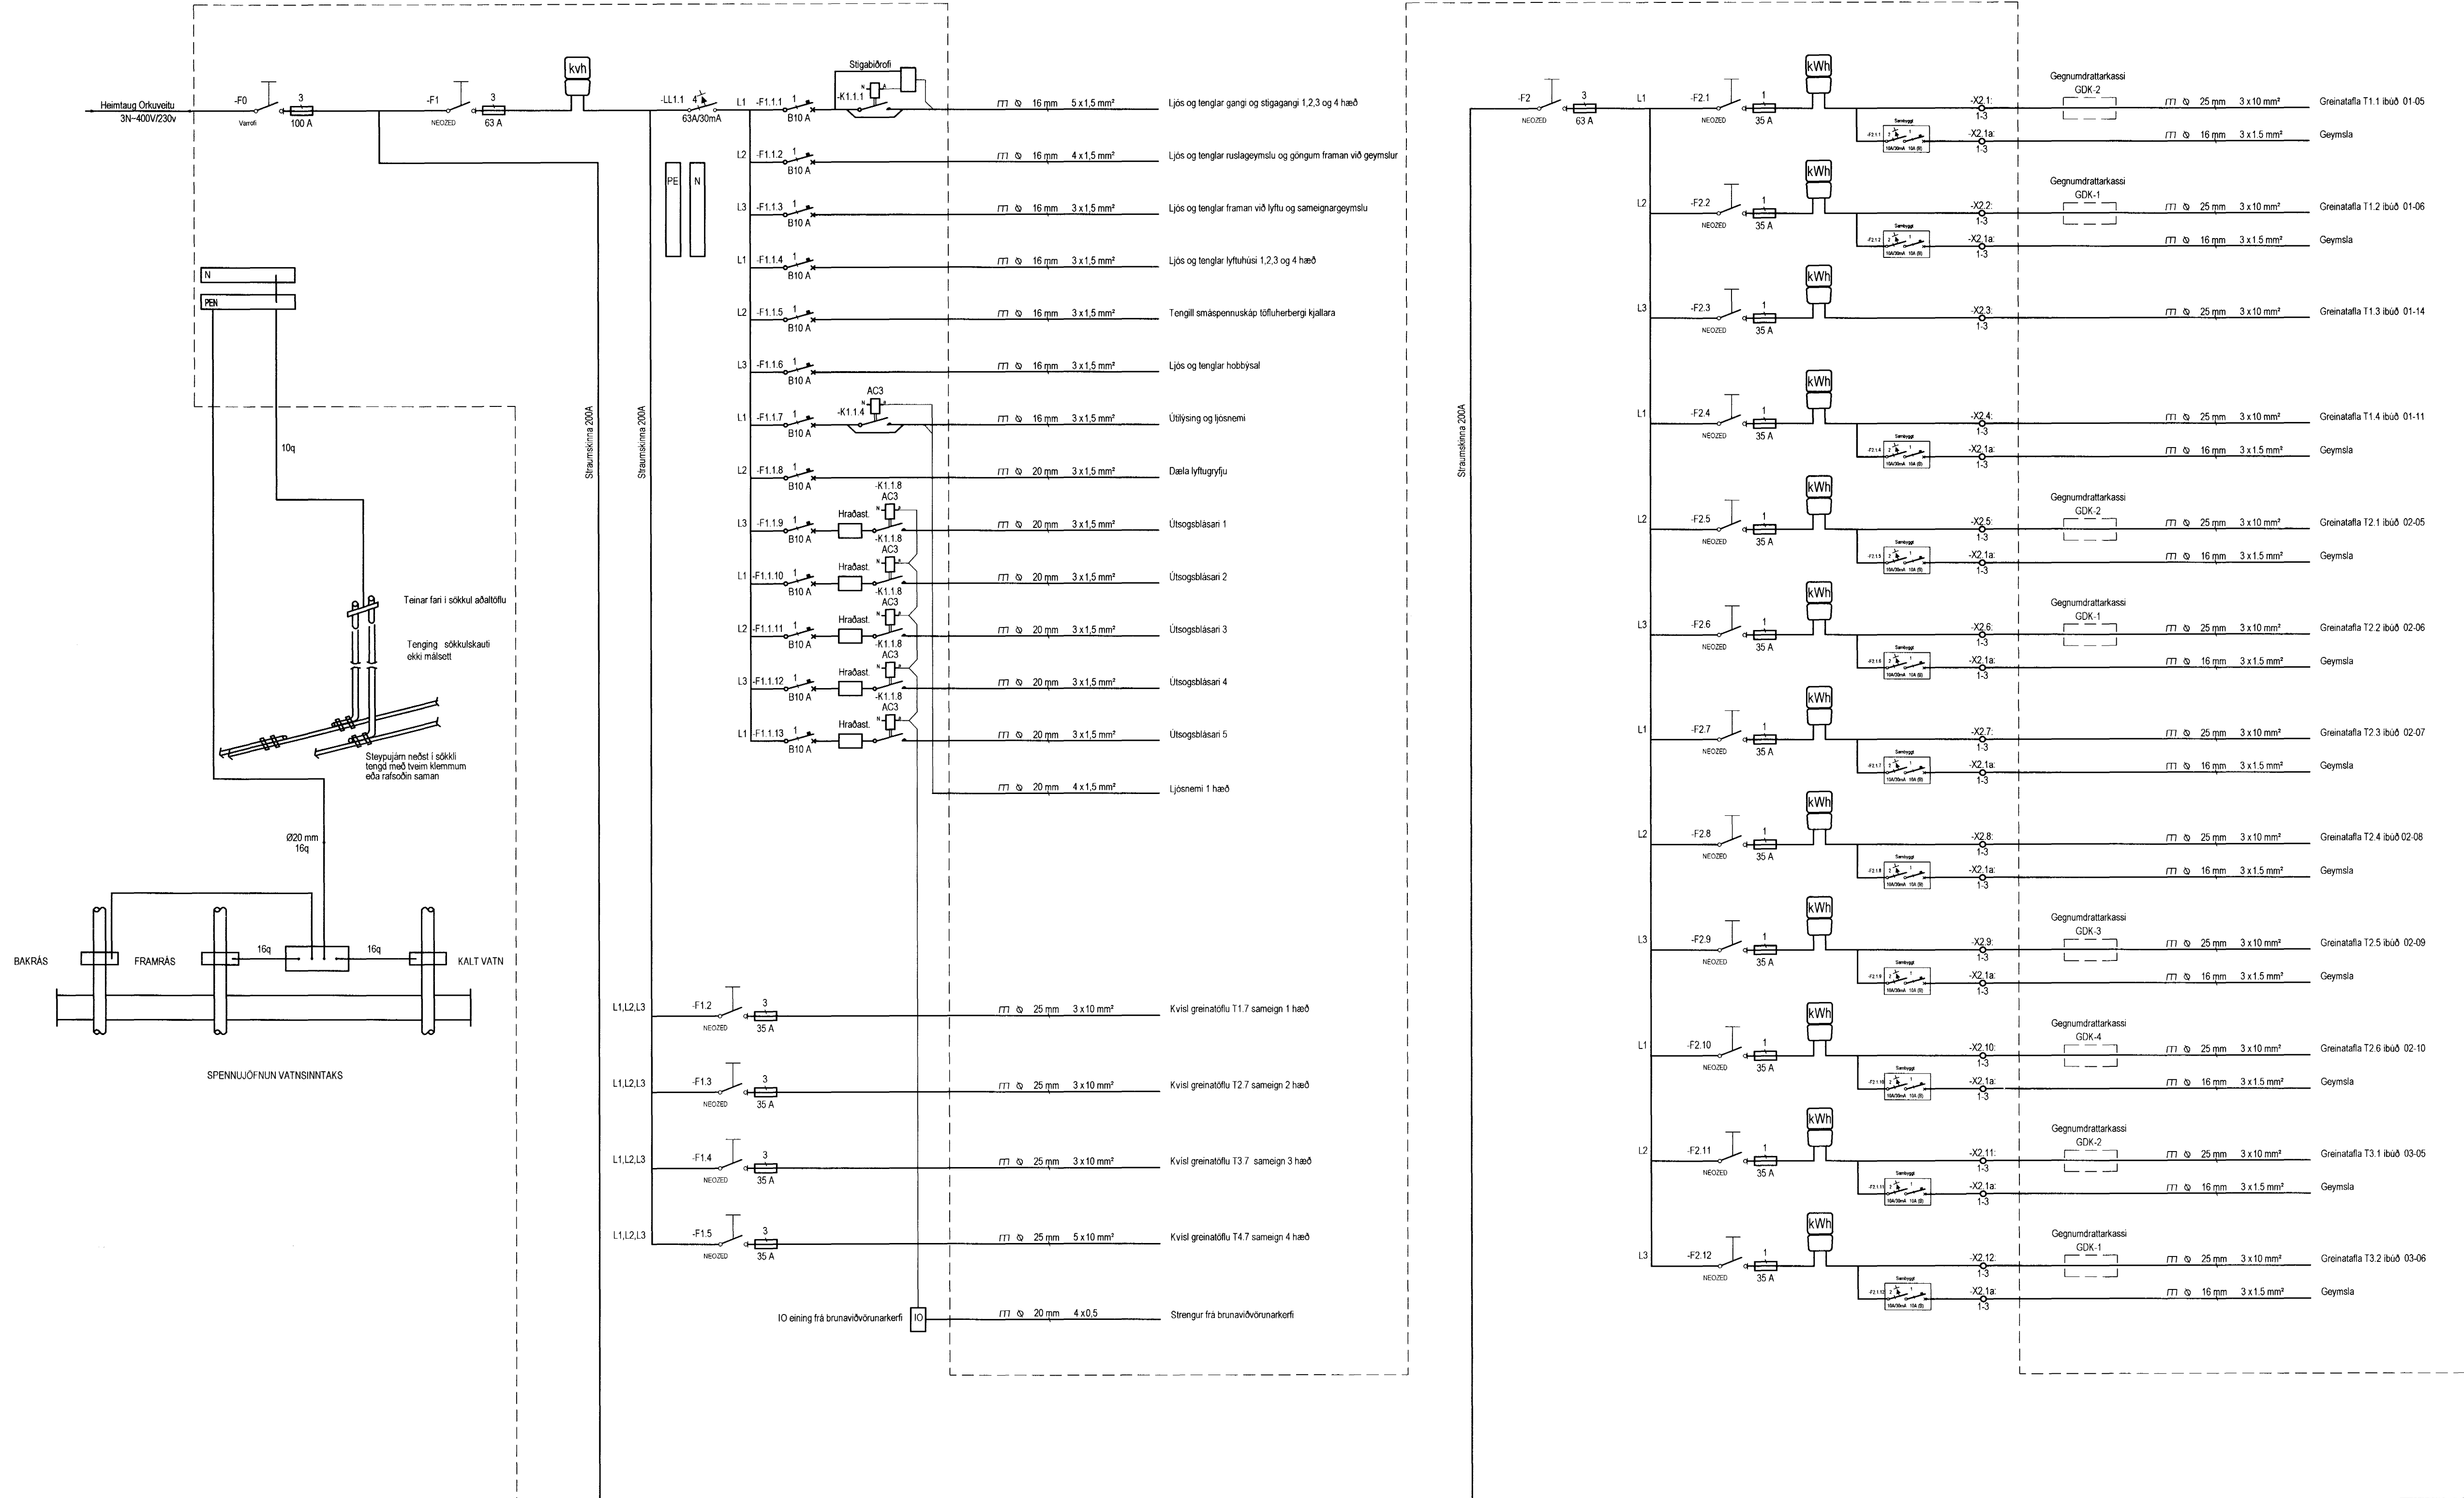

Hönnuður:
Gunnar Sværissón

Yfirfarð:
Sambýkt *[Signature]* kt: 100356-3339

Breytingar:
17.01.2005 Ýmsar breytingar

Fjölbýlishús
Herjólfsgata 38
220 Hafnarfjörður

Einlínunmynd T0.1

Mkv:

RTS Sambýkt þann
30 MAI 2005

VERKFRÆÐISTOFA Byggingafulltrúinn í Hafnarfjörð
F.h. Sigurbjartur Halldórsson

Grensásvegur 3
108 Reykjavík
Sími 520 9900
Fax 520 9901
www.rts.is

83-1535-1-
27.05.2004

xx1101 B1

