


Aðaltafli T0.0 TN-C-S 400/230 Vac

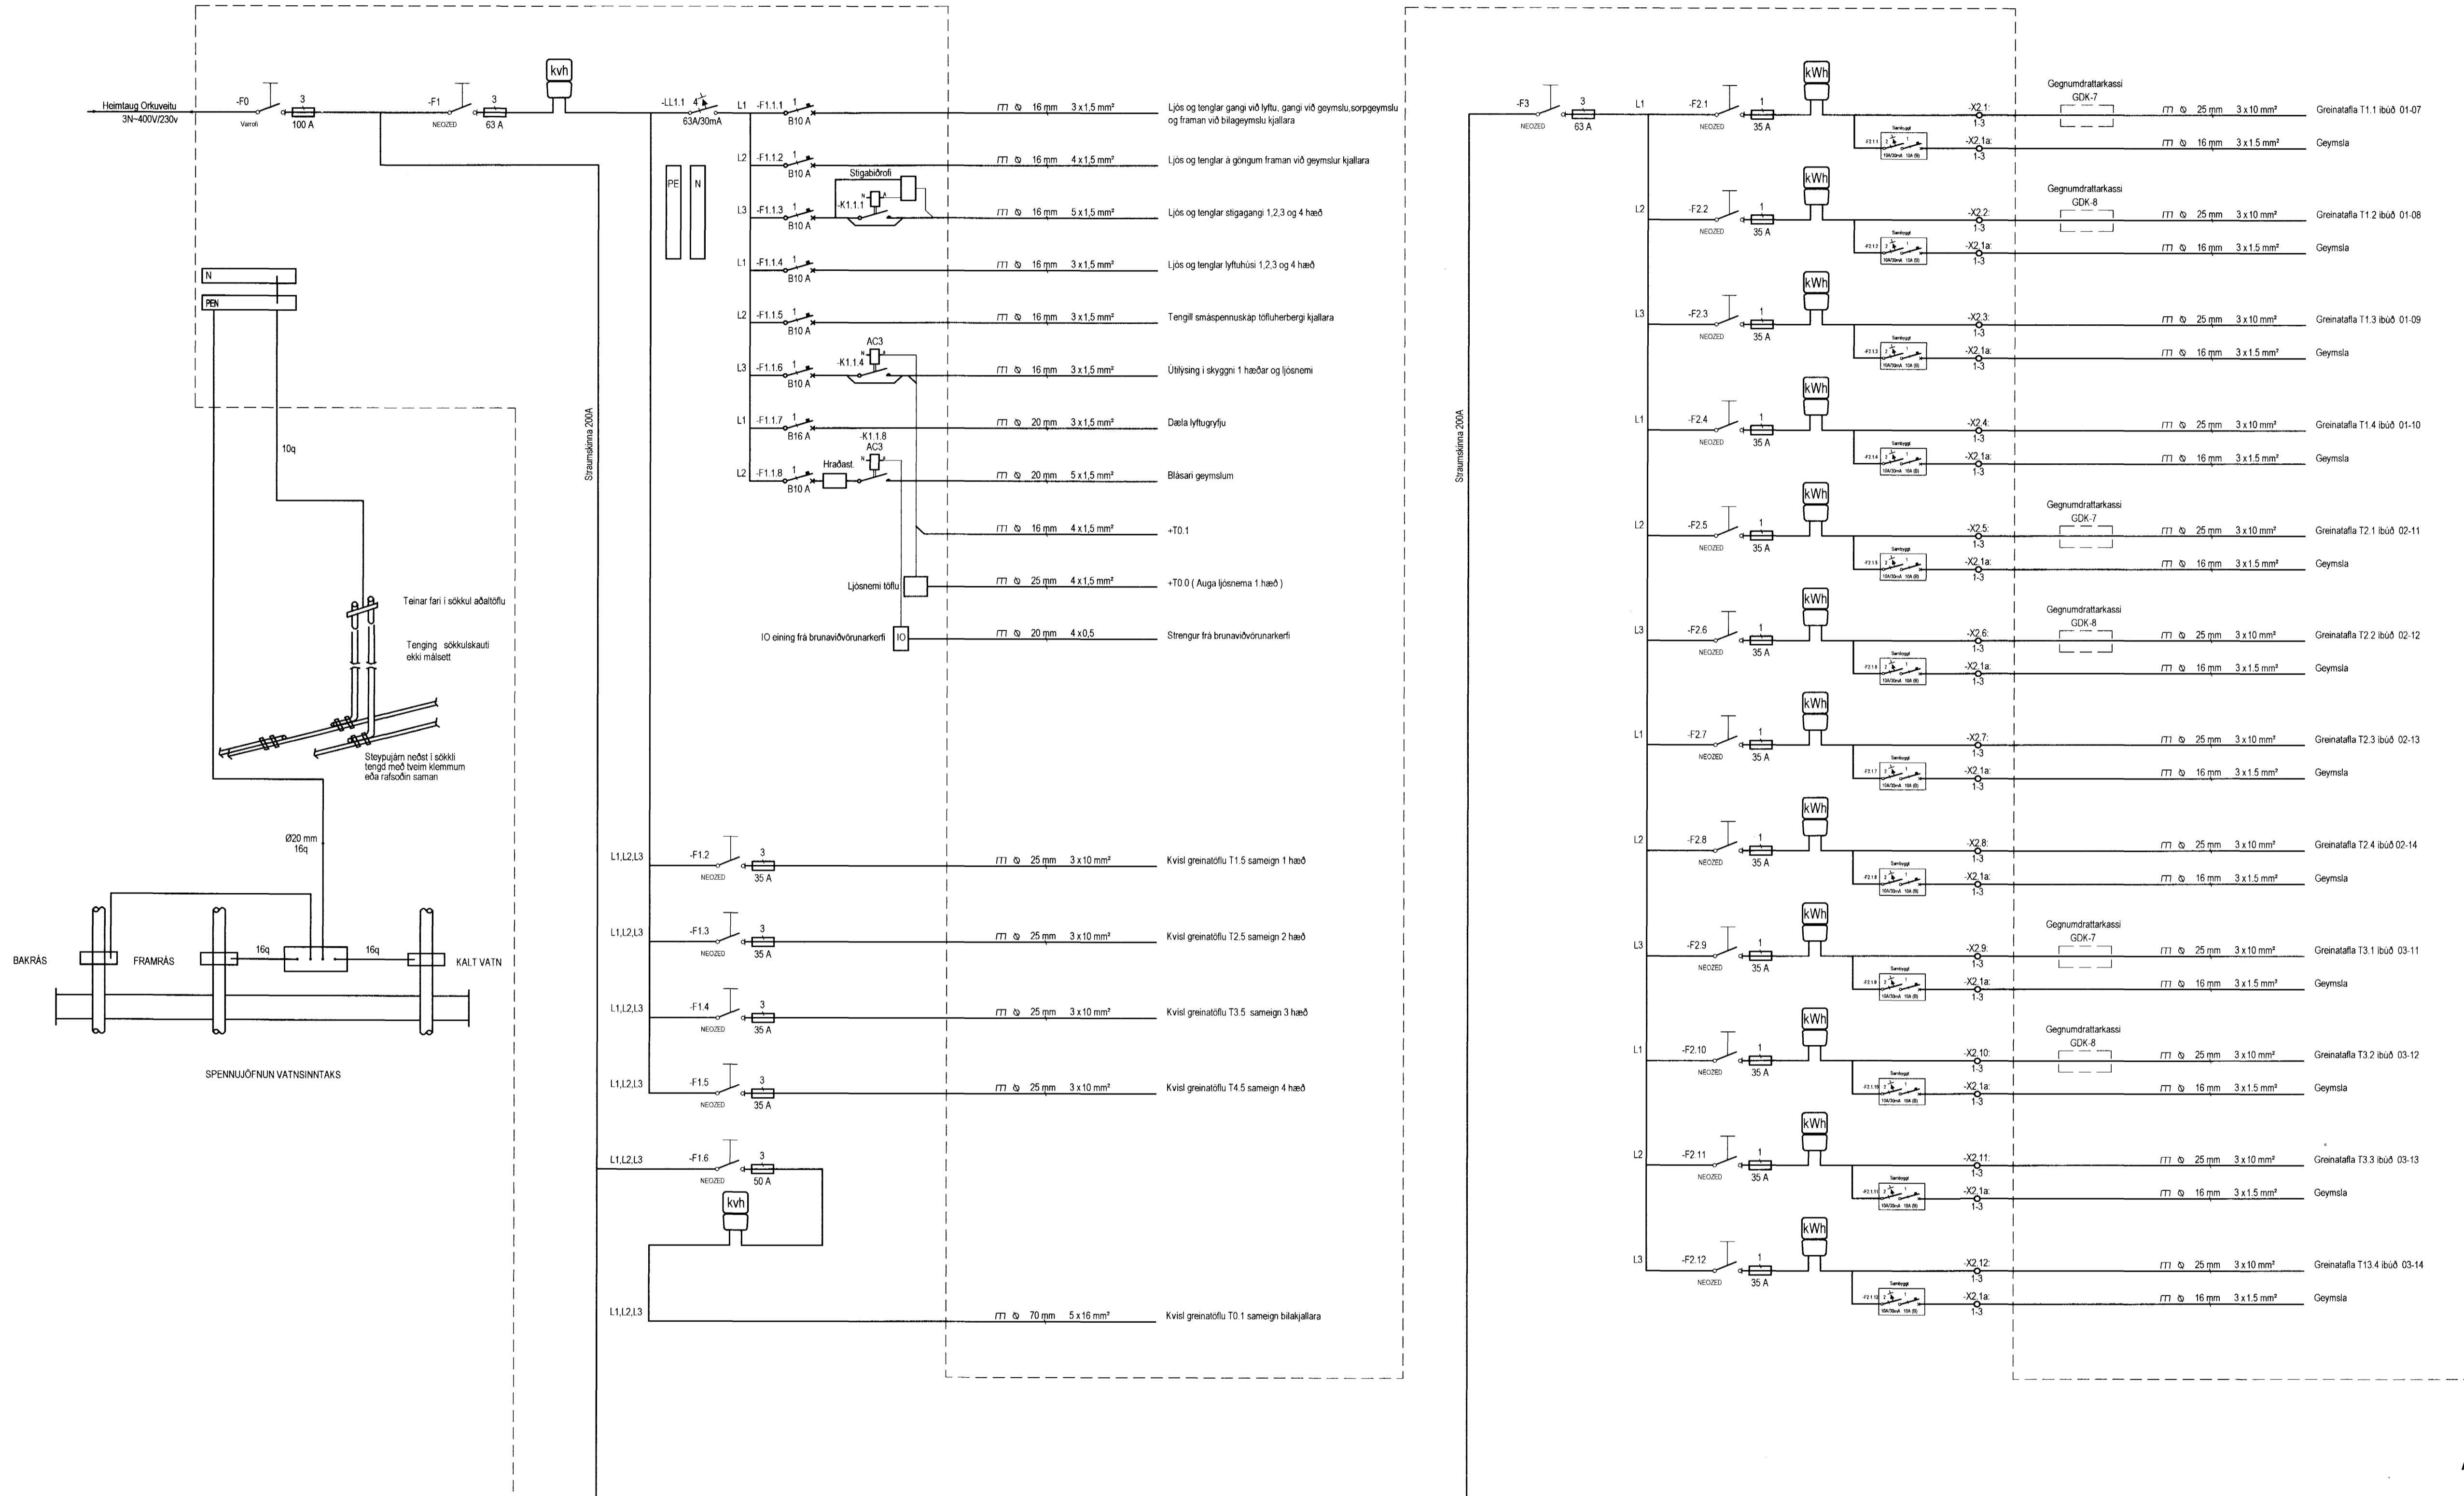

Hönnuður:
Gunnar Sveinsson
Yfirfandi:
Samþykkt: *[Signature]* ht: 100356-3339

Breytingar:
17.01.2005 Ýmsar breytingar

Fjölbýlishús
Herjólfsgrata 36
220 Hafnarfjörður

Einlínunmynd T0.0

Mkv:

Byggingaútrúðir Heitarfjarðar
Algrönt þann
31 MAJ 2005
[Signature]

RTS
VERKFRÆÐISTOFA
Grensásvegur 3
108 Reykjavík
Sími 520 9900
Fax 520 9901
www.rts.is

83-1535
27.05.2004
xx1101 B1



V:\83-1535\teknifig\teknifig\teknifig\T0.0\T0.0.dwg, 30.01.2005 12:16:16, 1mm