
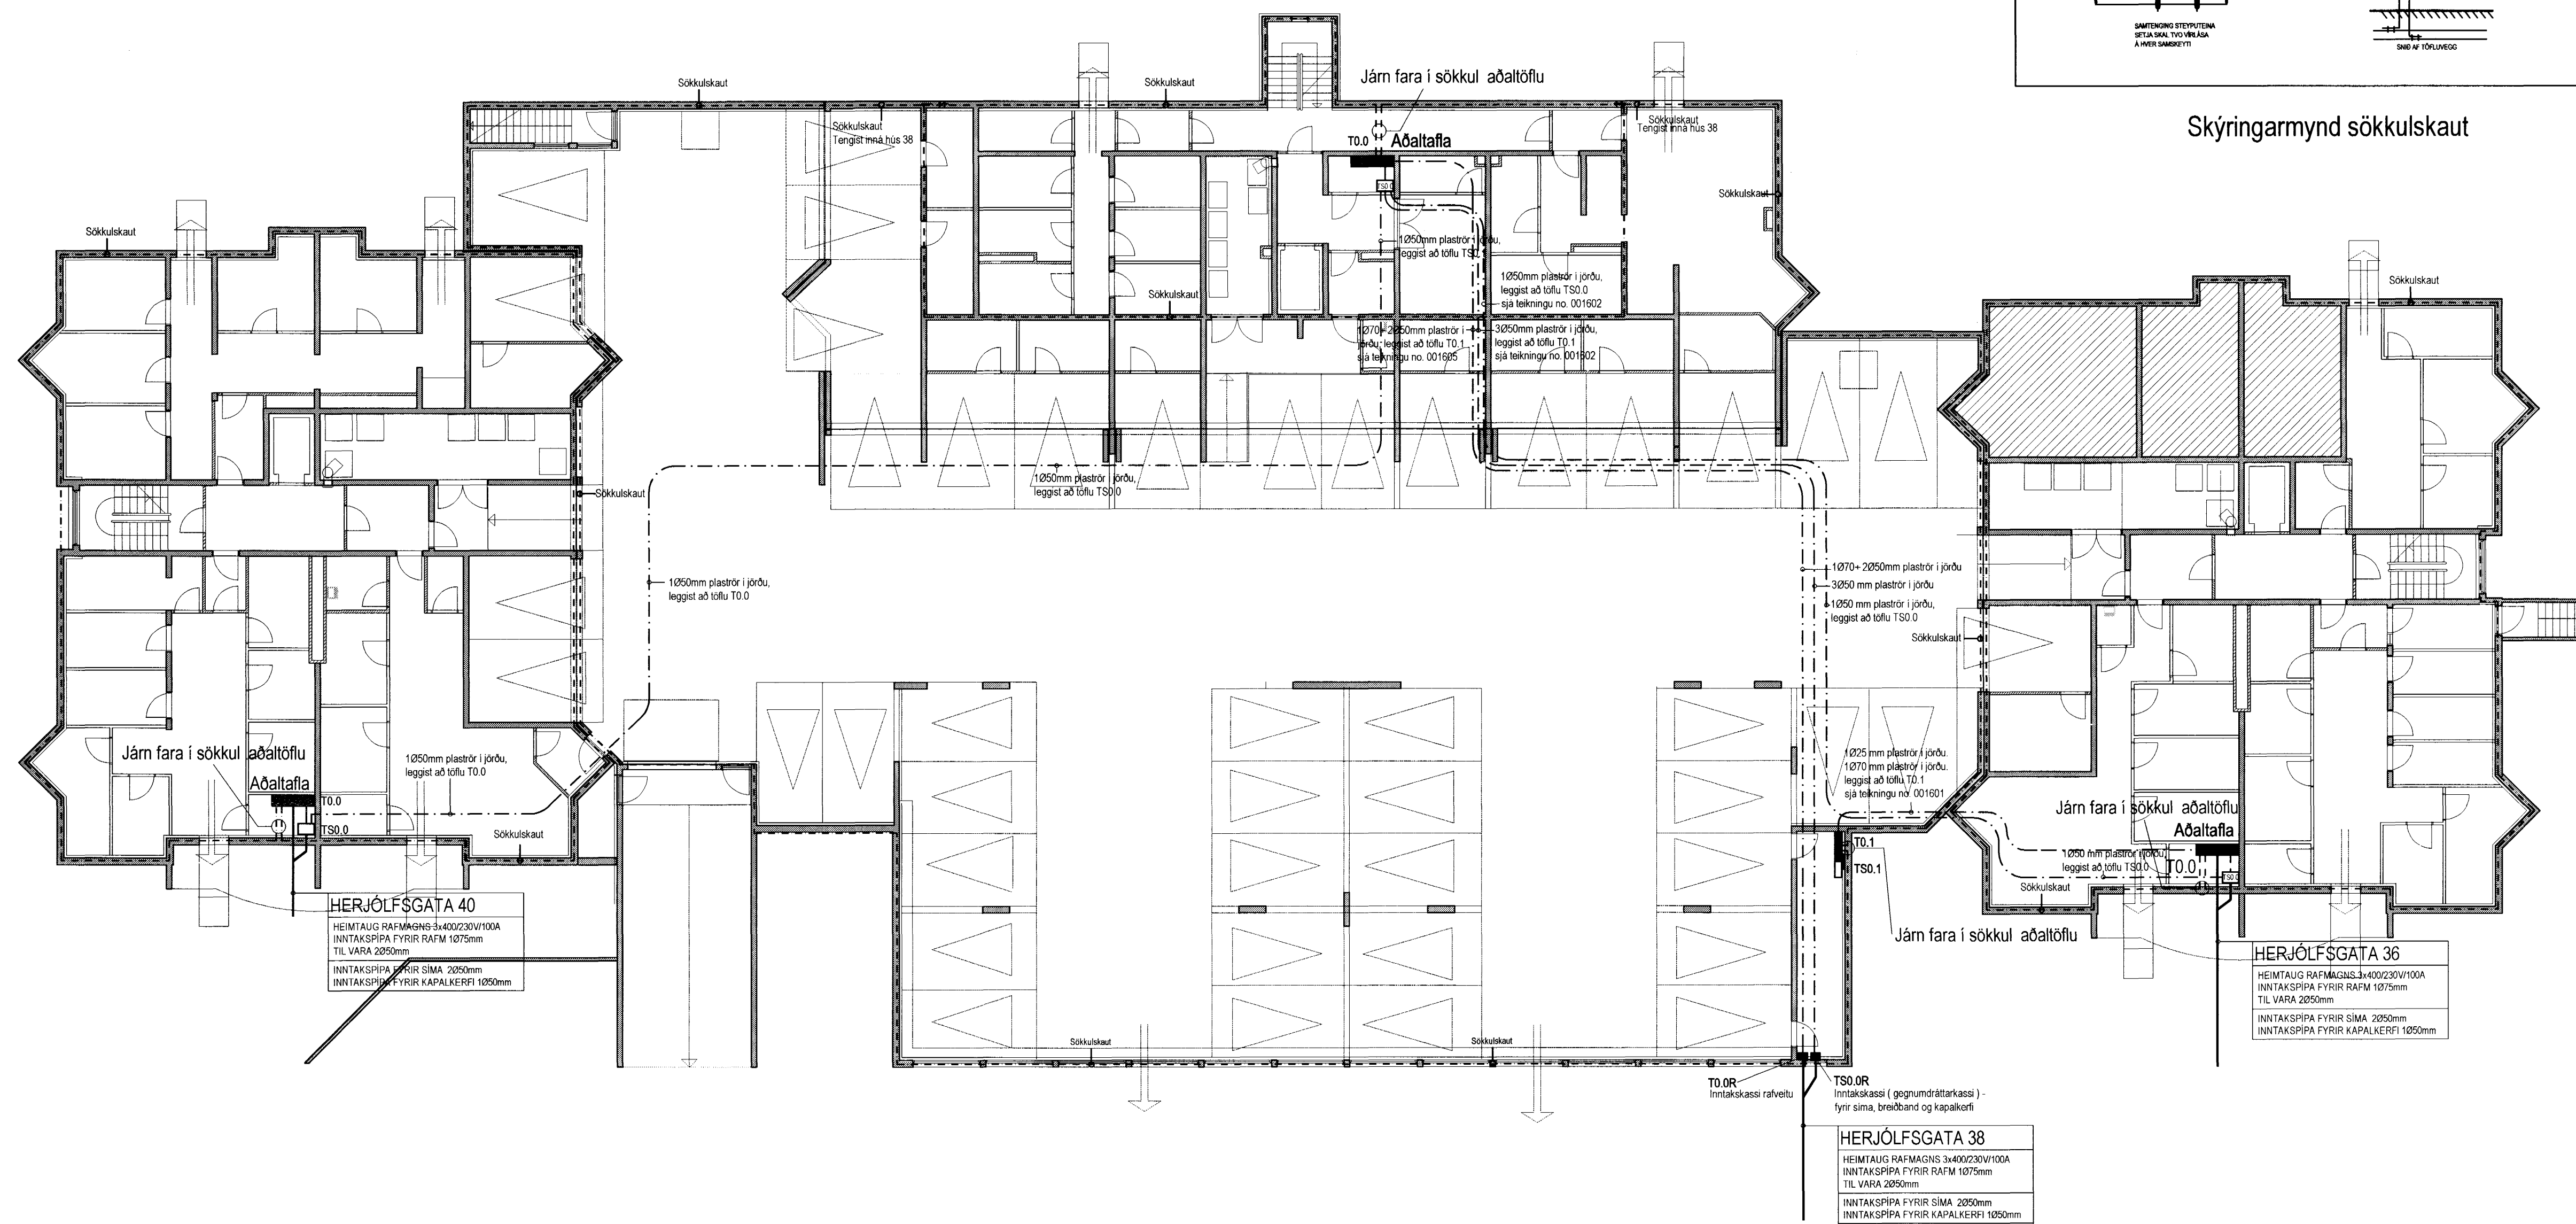


Sýnir sökkulskauf fyrir hús 36-38 og 40

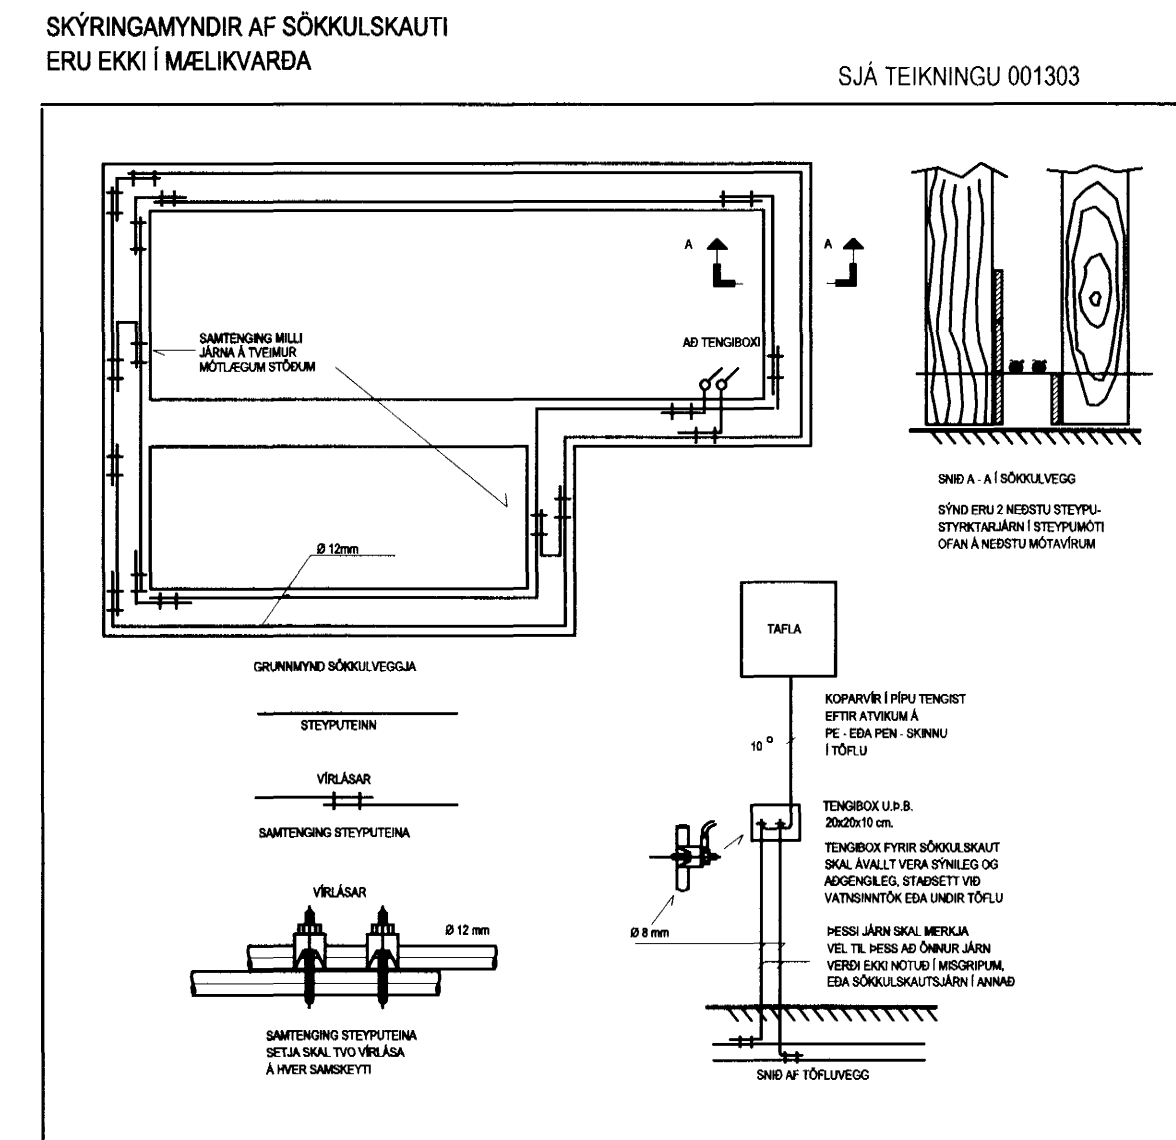

Hönnuður:
Gunnar Sverrisson

Yfirfarð:
Sambýkt: *D. S. S. S.* kt 100356-3339

Breytingar:
17.01.2005 Ýmsar breytingar

Geymslur og bílageymsla
Herjólfsgata 36-38-40
220 Hafnarfjörður

Sökkulskauf og lagning í jörðu

Mkv: 1:150

RTS
VERKFRÆDISTOFA

Grensásvegur 3
108 Reykjavík
Sími 520 9900
Fax 520 9901
www.rts.is

83-1535-1- 001301 B1

27.05.2004

V:\83-1535\Teikningar\Verkefningar\Bilagunir\03-013.dwg, 20.10.2005 17:27:48, mm, mm