

H

G

F

E

D

C

B

A

H

G

F

E


D

C


B

A

SORP LR SORP LR SORP LR SORP LR

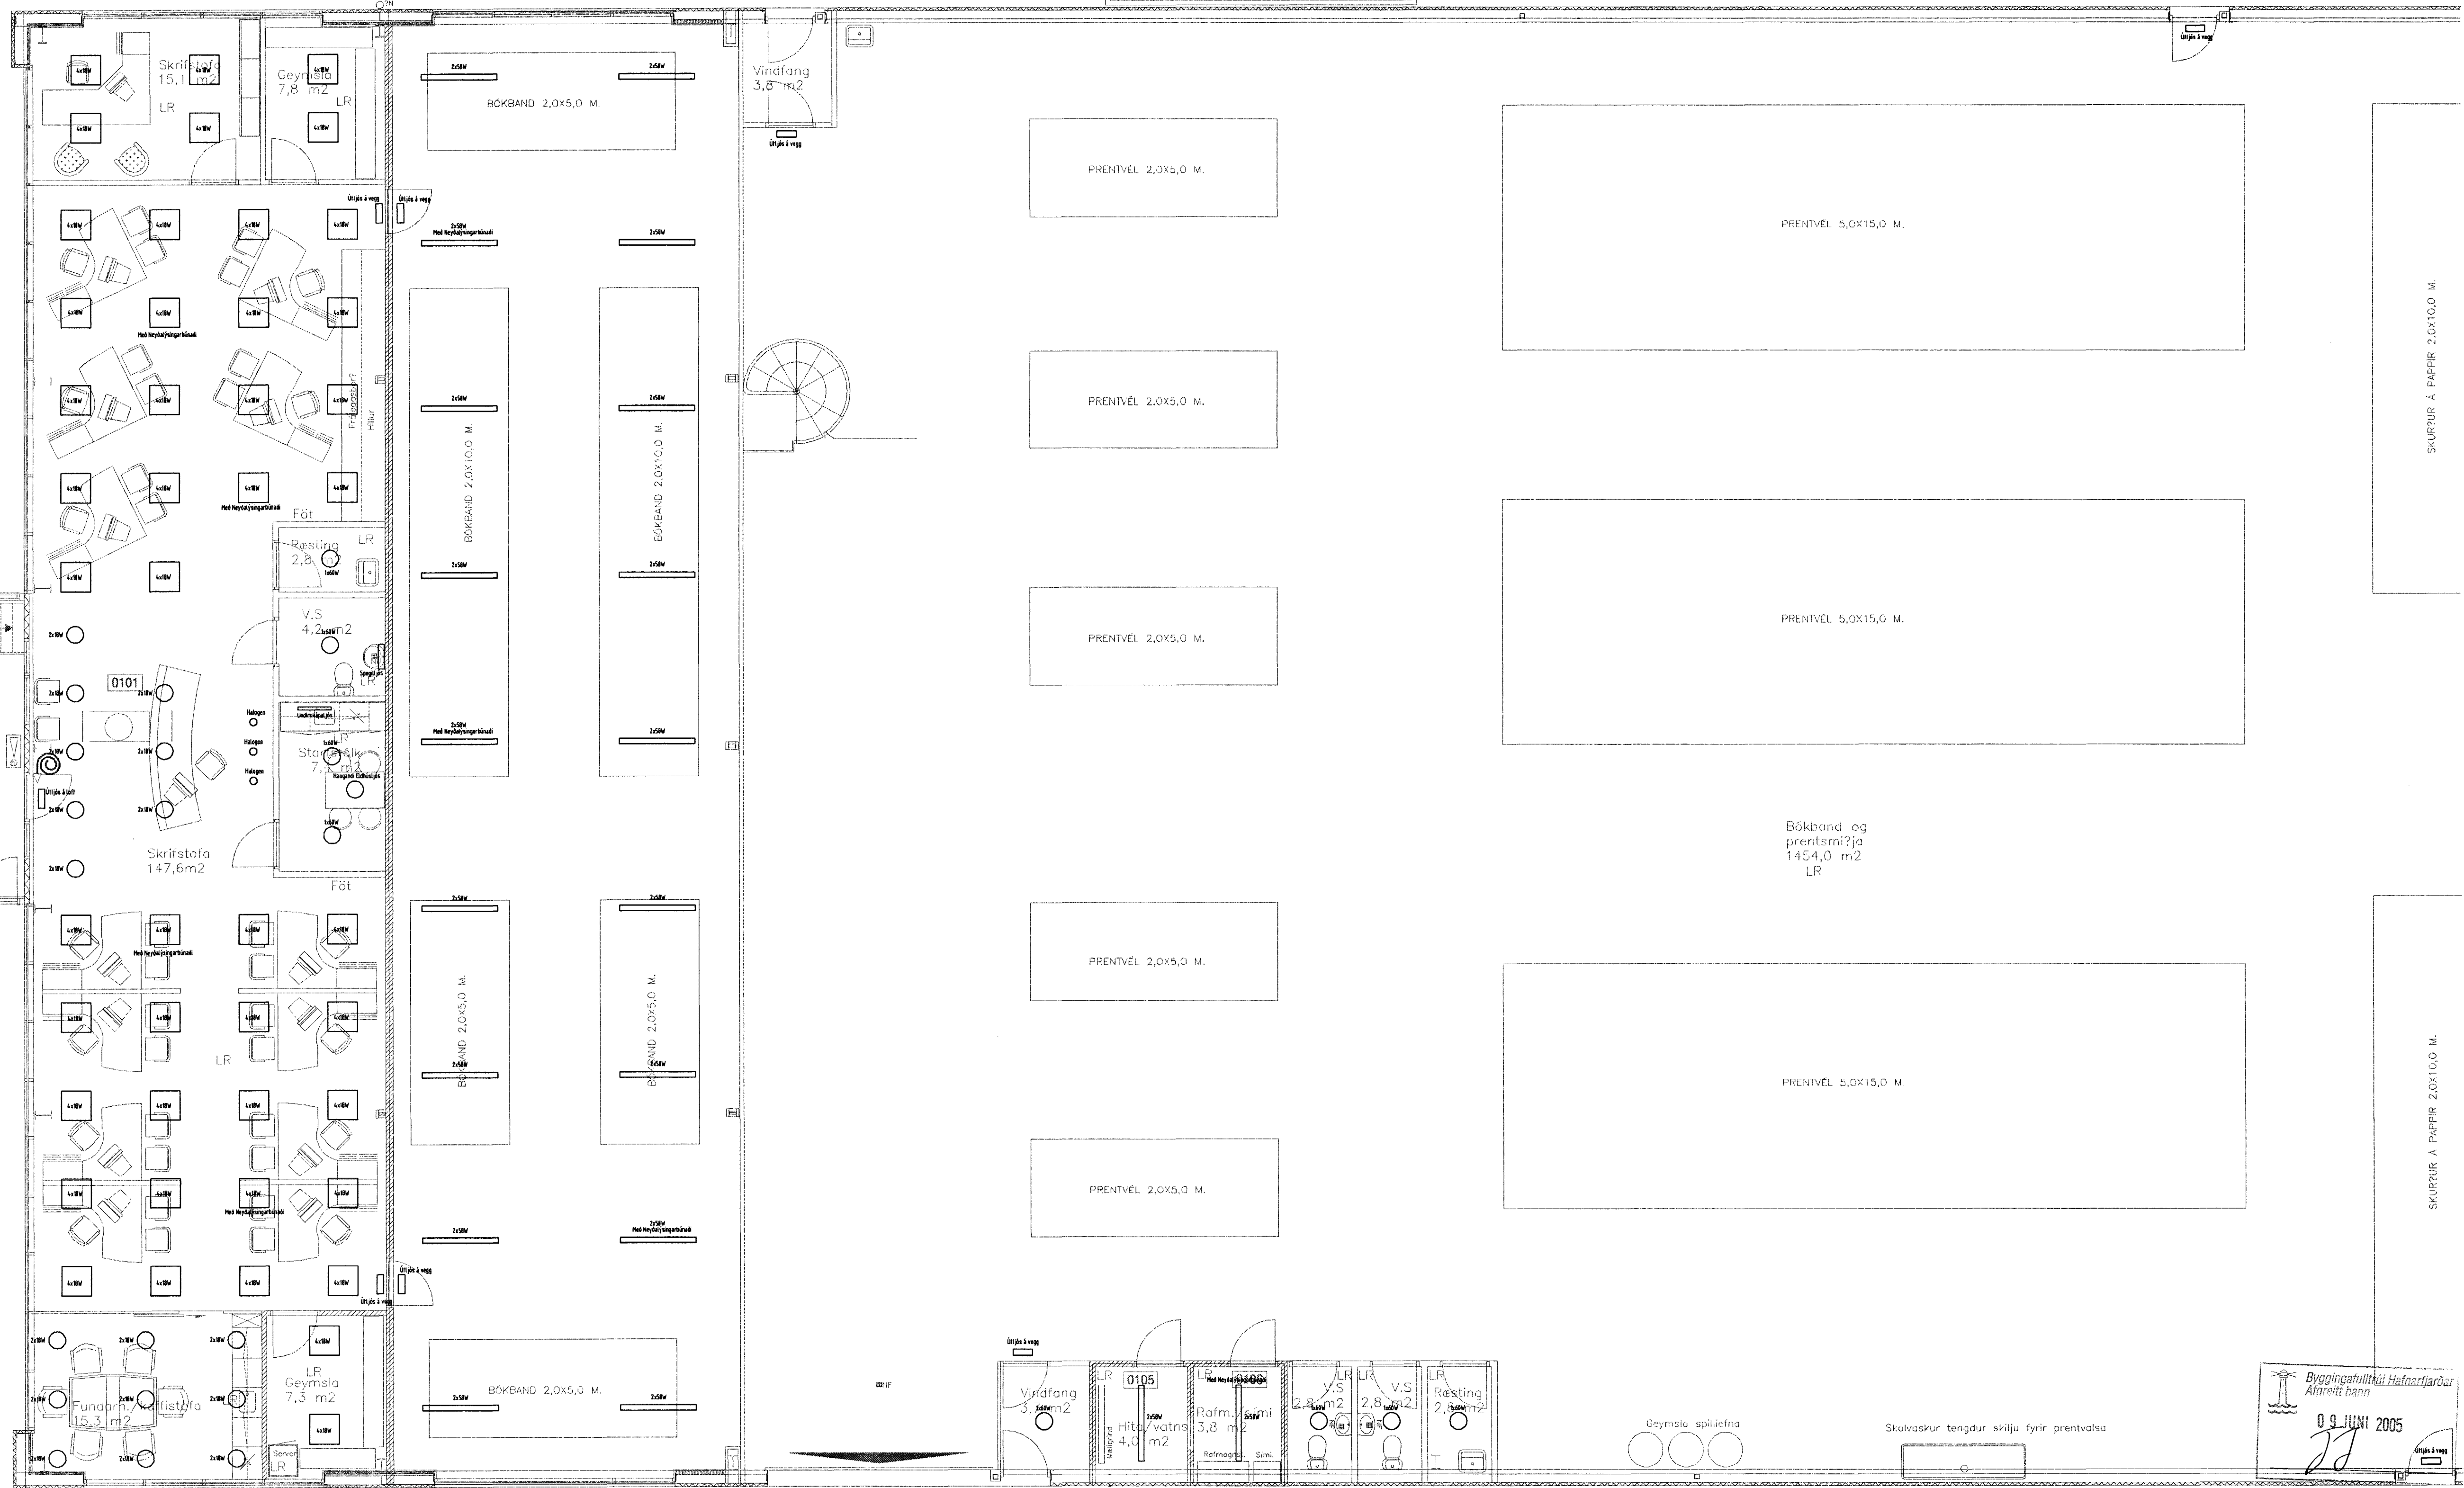

Byggingatviki Háttarjarðar
Almenni þann
09. JUNI 2005

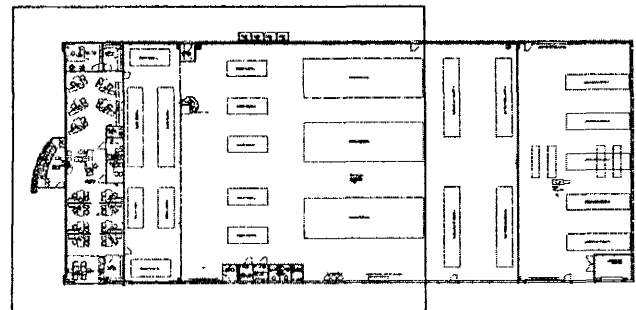

Vestur
Steinhella 10 220 Hafnarfjörð
Vestur/Vestur
Lampplan 1 hæð notabúnaði
Skala: 1:500
10/16 29. ágúst 2004 1:50
Vörðug
Sinn
Mótvang 125 220 Hafnarfjörð
Sími 565 845, fex 565 918 og 898 919
http://www.arnir.is, e-mail mun@arnir.is
murus@arnir.is, Starf og Hafnarfjörð, 100 80-210