

H

G

F

E

D

C

B

A

H

G

F

E


D

C


B

A

SORP LR SORP LR SORP LR SORP LR

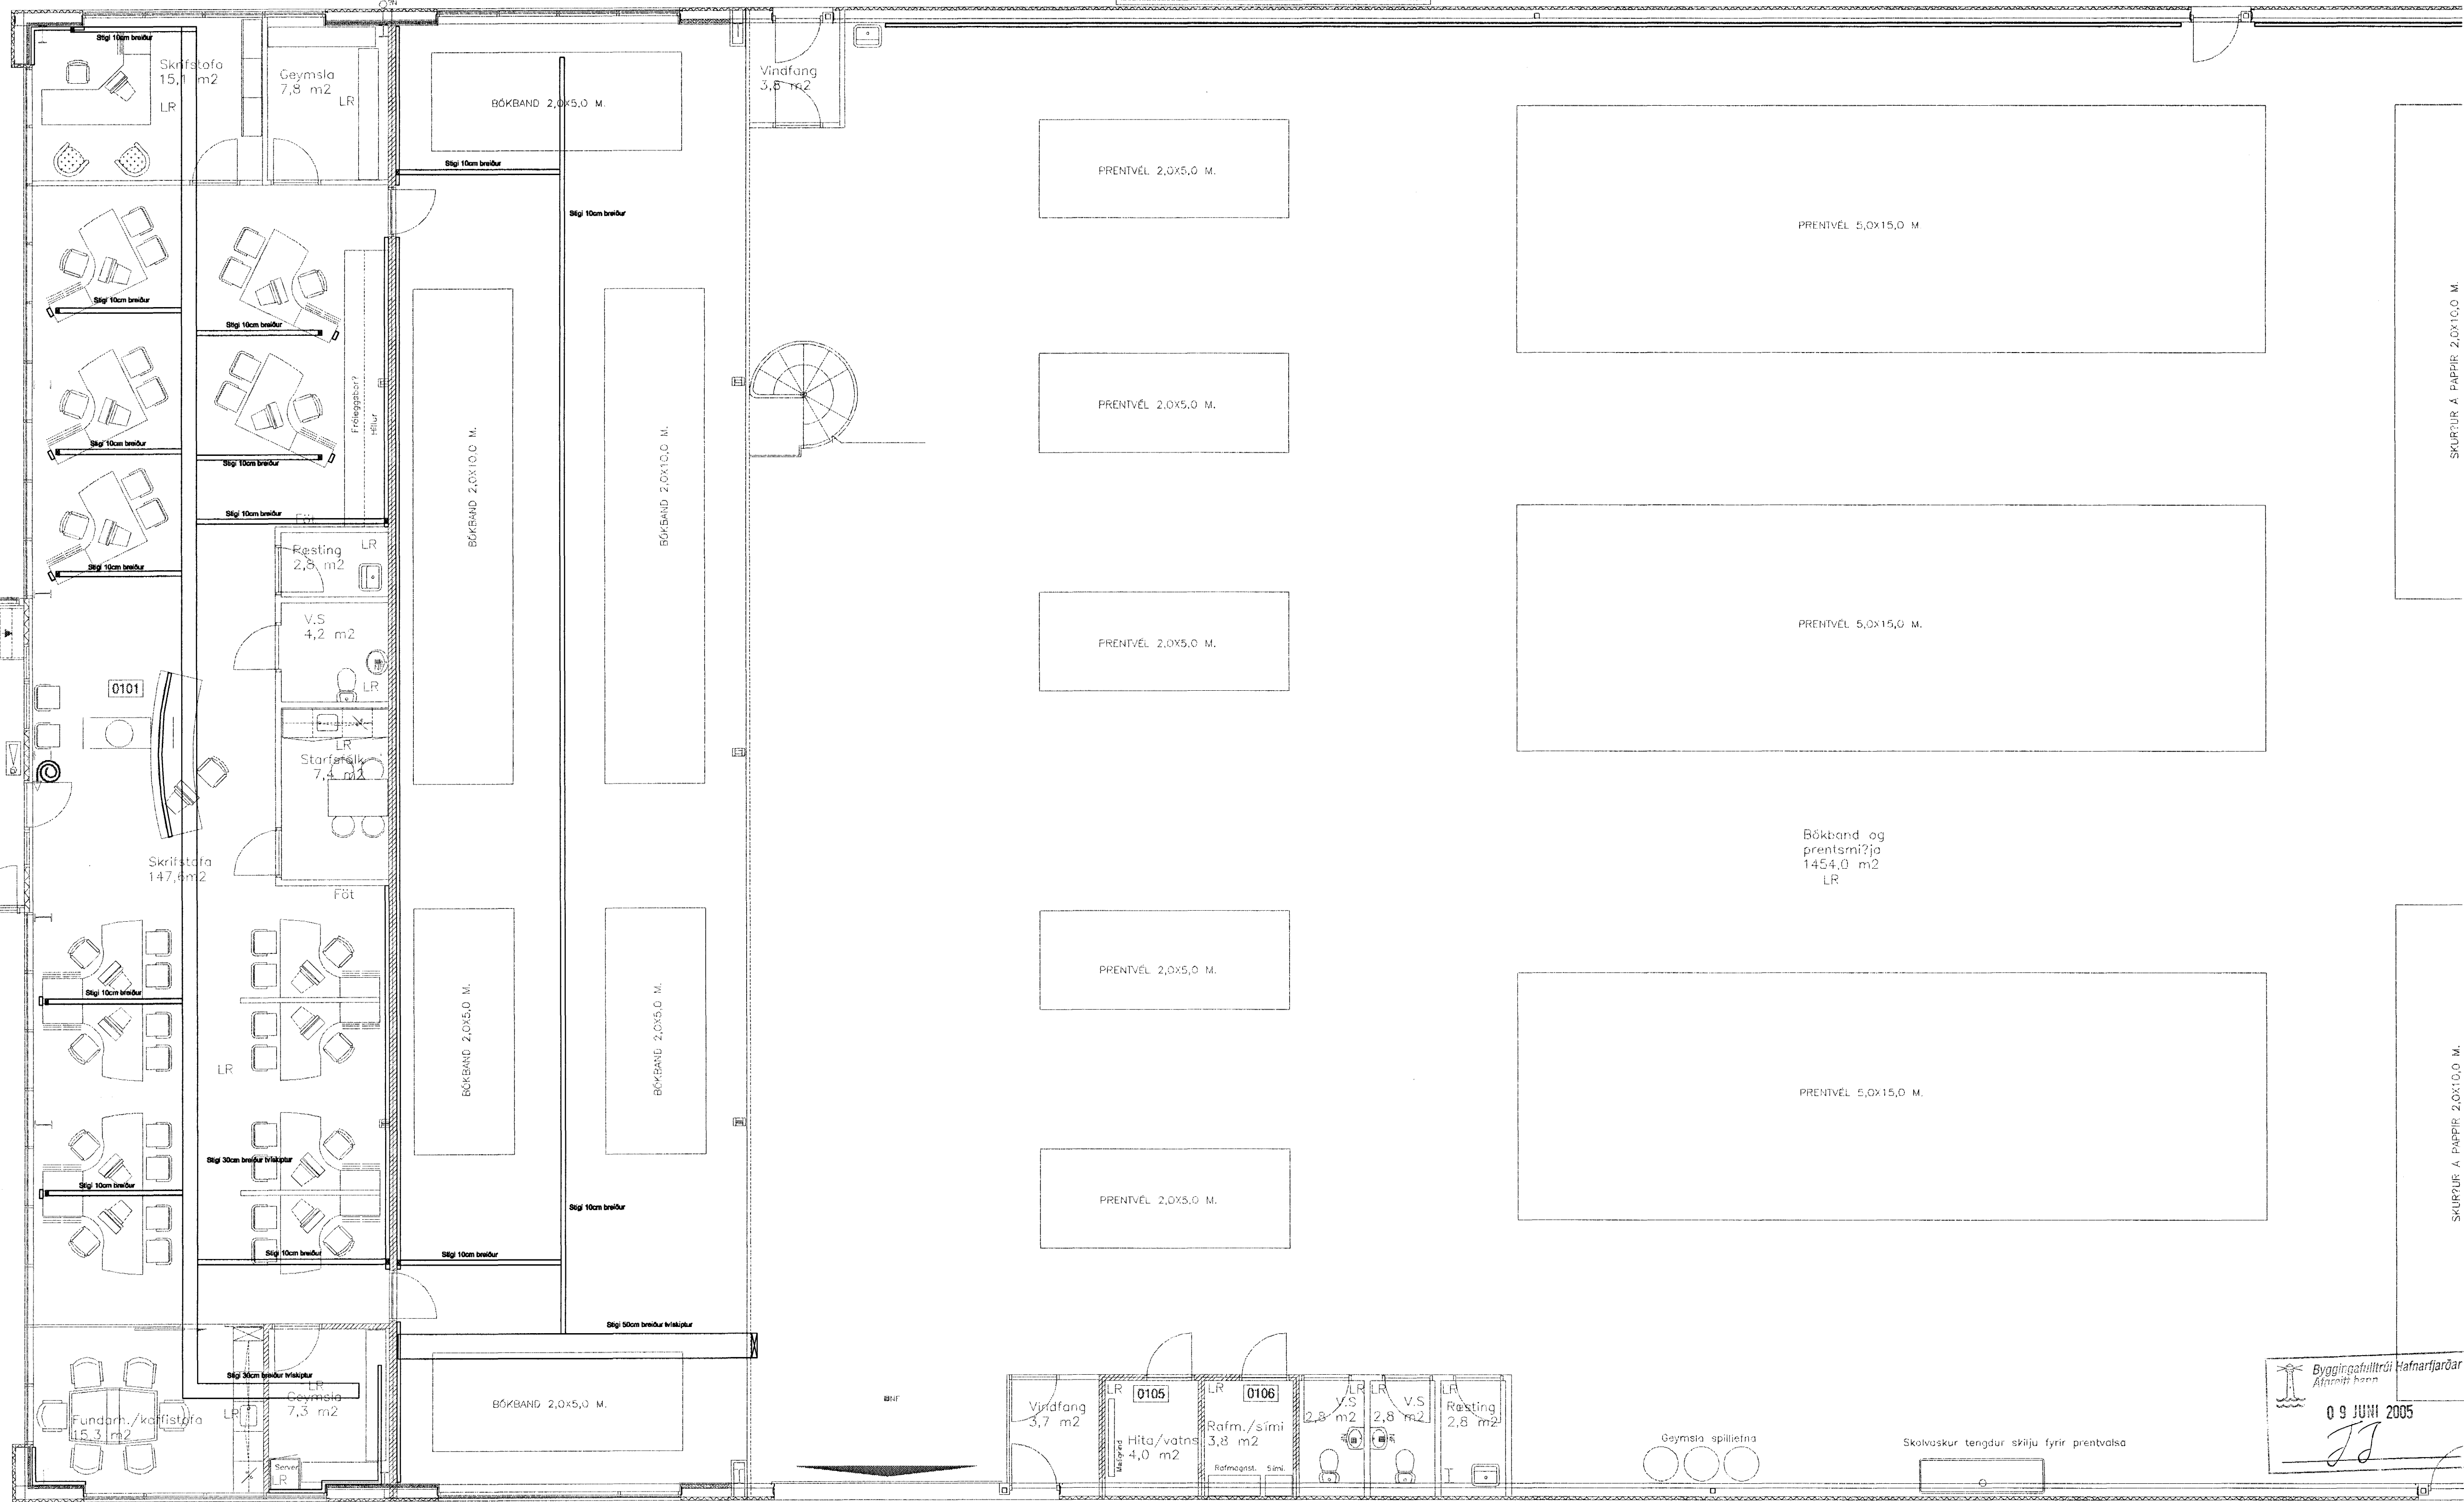

Byggingaflutur Hafnarfjarðar
 Afmáti þenn
 09 JUNI 2005
JJ

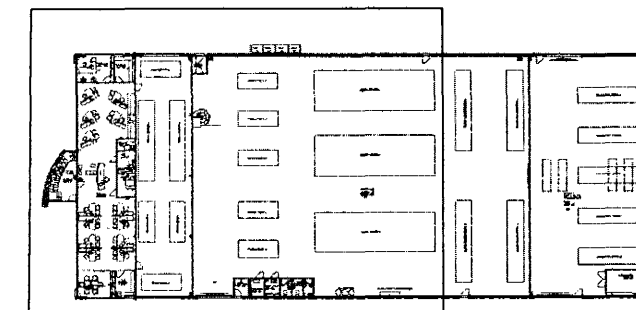

David Karlsson

Vestur
 Stenholta 10 220 Hafnarfjörður
 Vestur/Vestnær
 Stig 1 hæð norðurlendi
 Skala: 1:50
 Daga: 20. ágúst 2004
 Vefur: Sími
 Bygging
 Miðvangi 125 220 Hafnarfjörður
 Sími 565 8844, Fax 565 8844, Sími 898 8970
 Netfang: http://www.mun.is, e-mail: mun@mun.is
 ITUNES: Hæðir: Stig 10. Hafnarfjörður, 10. 66010-7147