


12 11 10 9 8 7 6 5 4 3 2 1


H
G
F
E
D
C
B
A

H
G
F
E
D
C
B
A

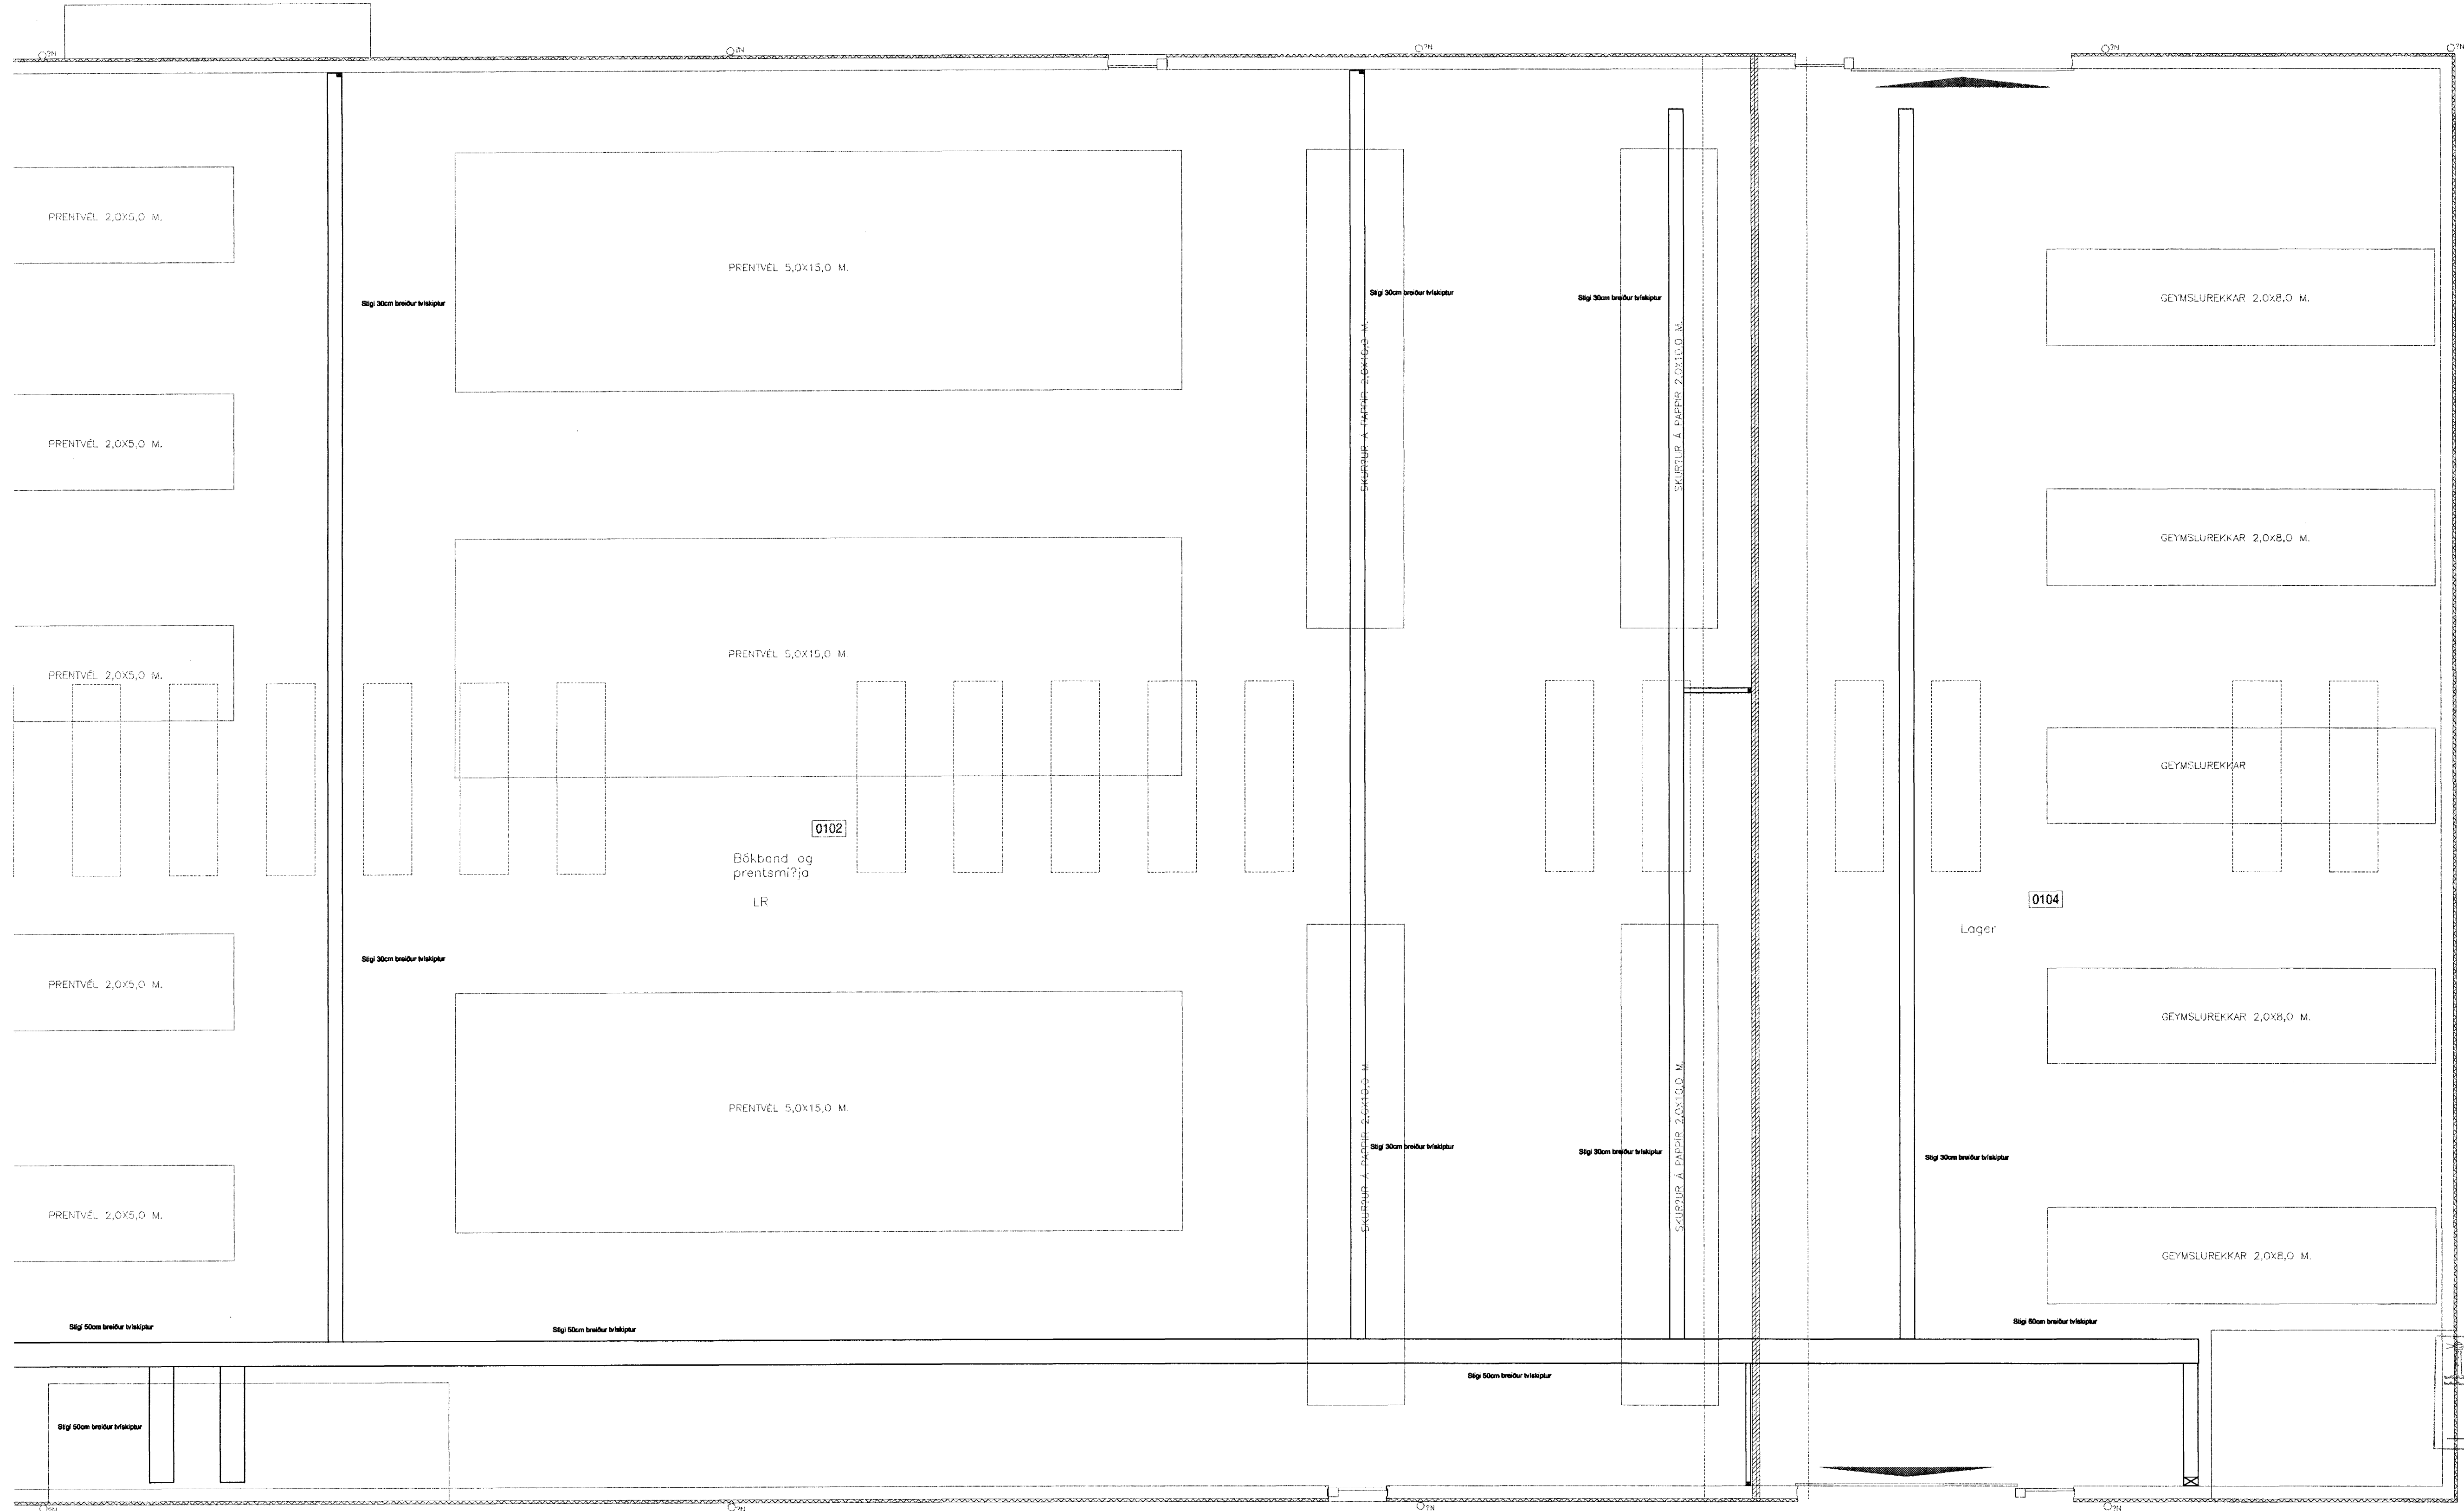

Byggingarritunir
 09 JUNI 2005
 JJ

David J. Johnson

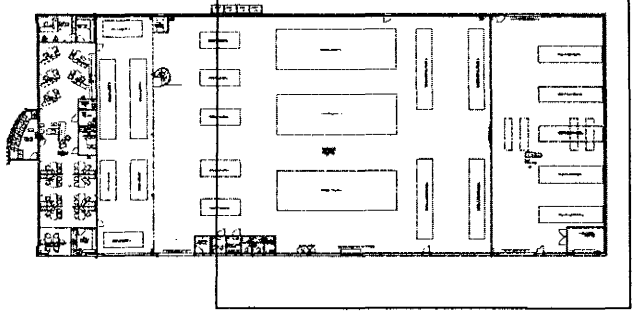

Vestfirskir Steinhella 10 220 Hafnarfjörð			
Vestfirskir Vestmannaeyjar			
Stígur 2 hand aukarinn			
Skjalnr.	Dagur	Kvæð	
15/16	29. August 2004	1:50	
Virgna	Skop	Bygging	
David J. Johnson	David J. Johnson		
Höfundur: 125 220 Hafnarfjörð			
Sími: 565 9915, Fax: 565 9918 og 998 9978			
http://www.hafnarfjorur.is, e-mail: hafa@hafnarfjorur.is			
MUNINGUR: Nýbýggingar, Sögur, Hafnarfjörður, 102 220			

12 11 10 9 8 7 6 5 4 3 2 1