


1
20-02 GRUNNMYND 1:20

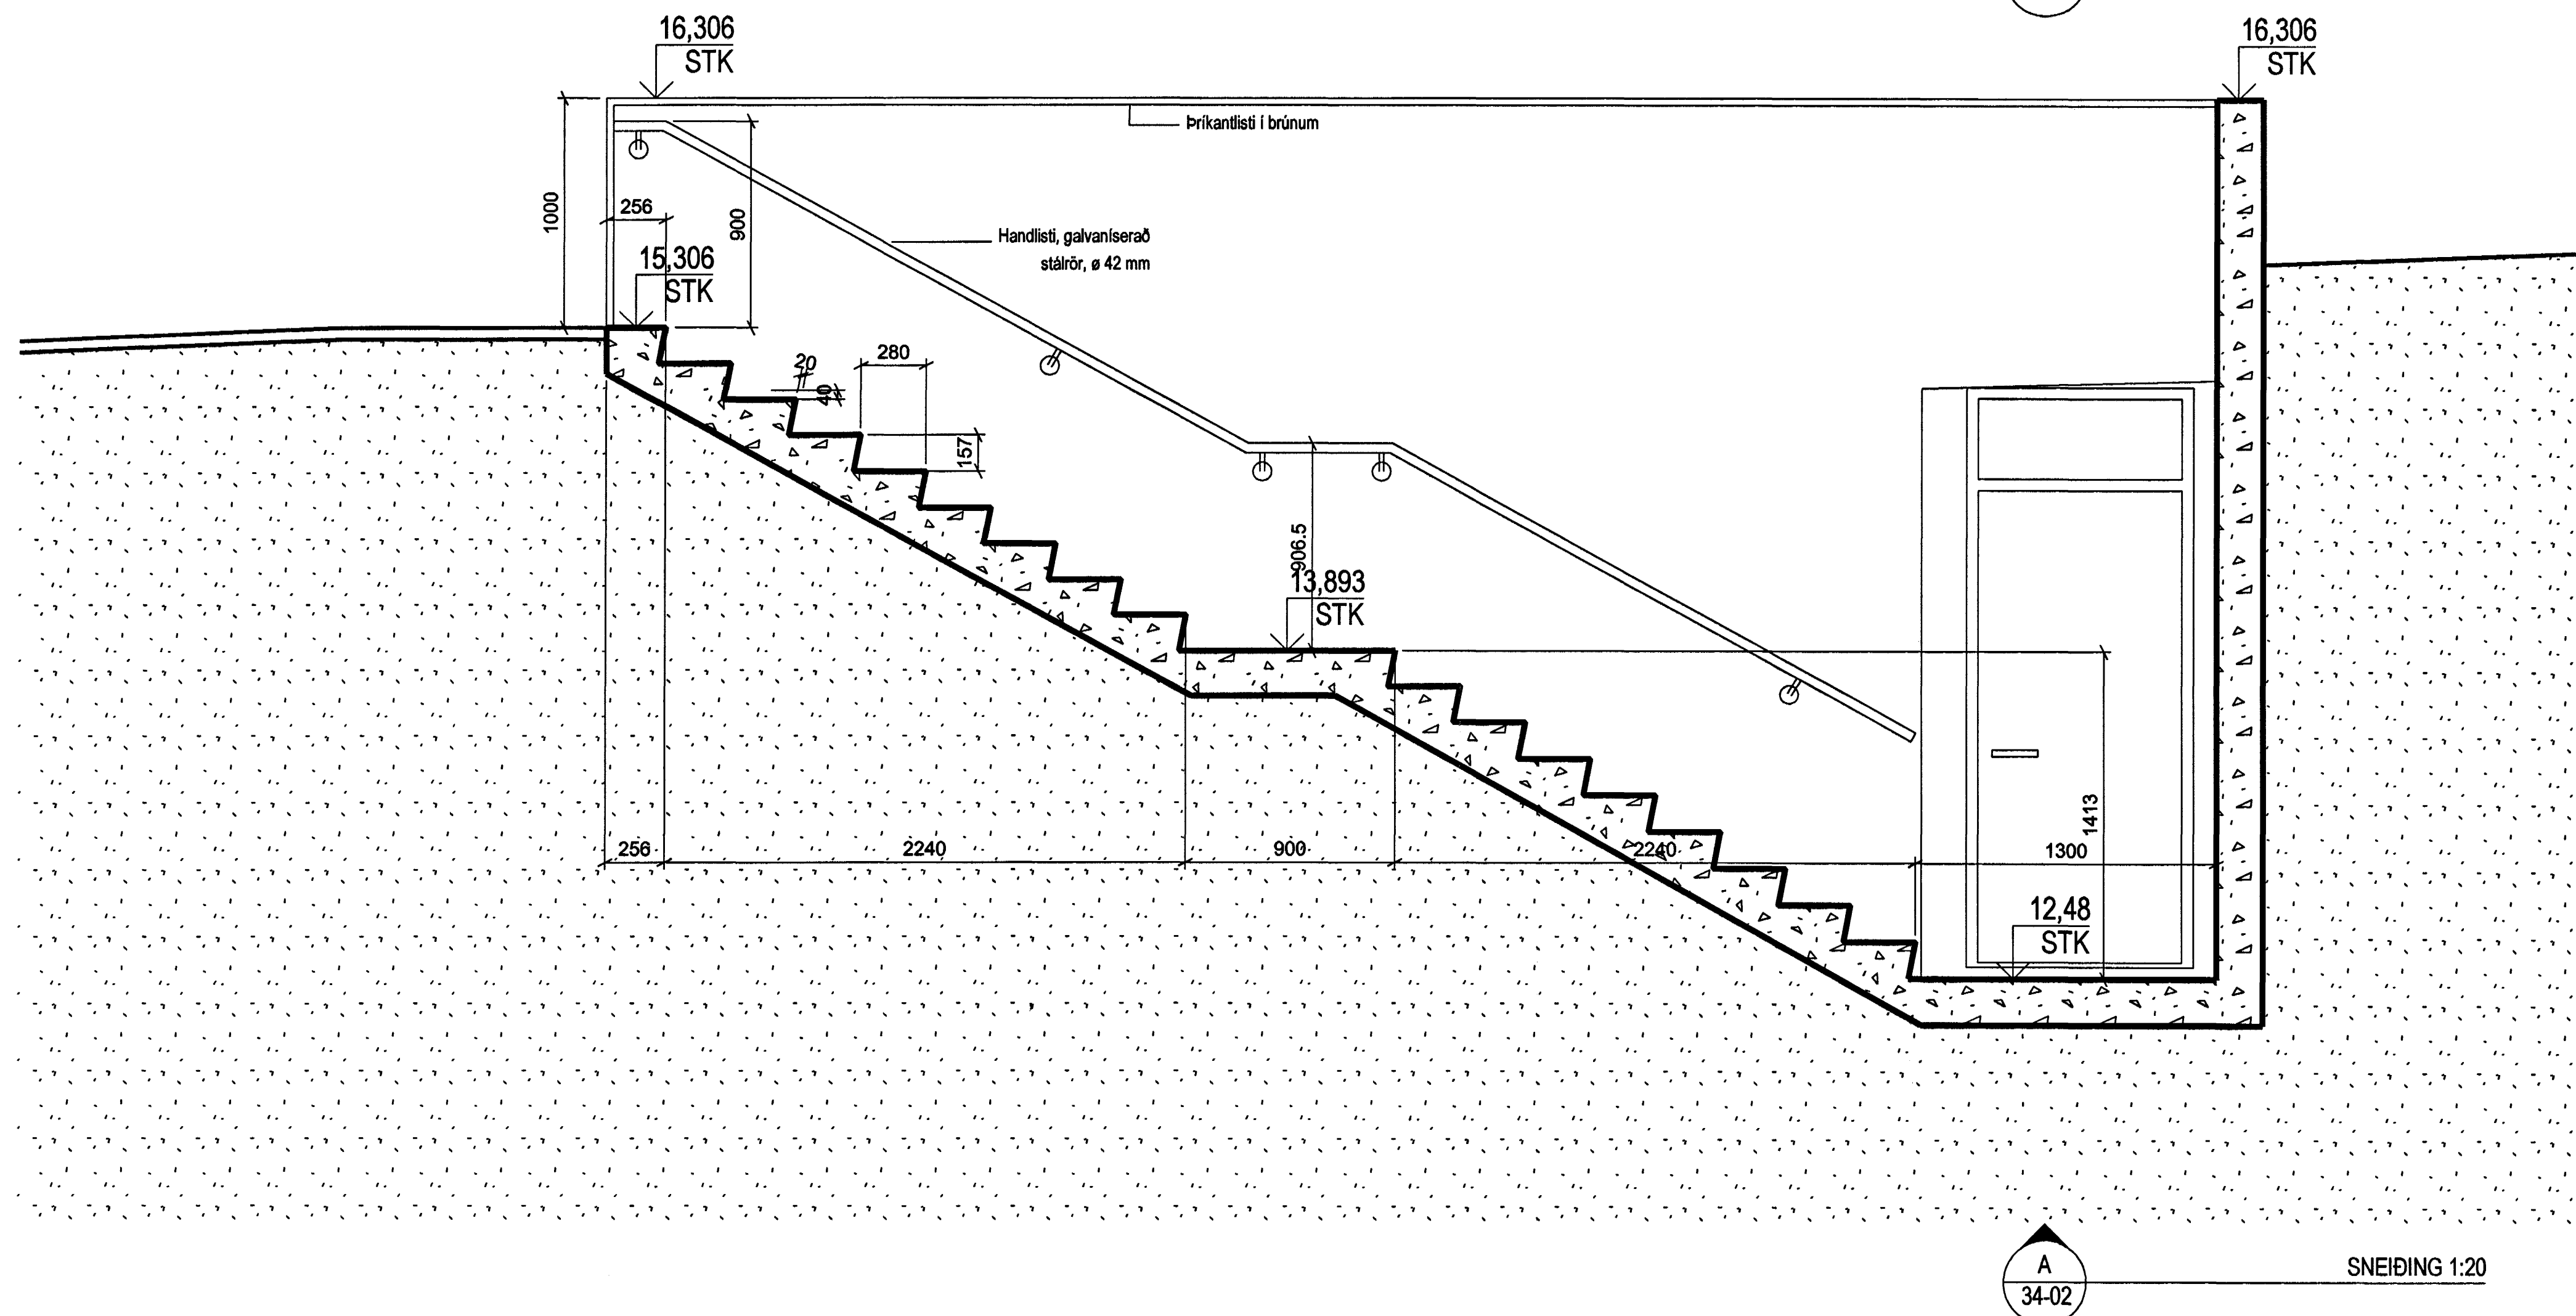

OTDAPA I TERNAD I SAMFYRDT I DAGD
BREYTNAD

09 JUNI 2005
JS

ASK Arkitektar
Geisgötu 9
101 Reykjavík
Sími 515 0300
Fex 515 0319
www.ask.is



Artun aðahönnuðar:
Heigi Már Hauksdóttir arkitekt FAI, t. 301255-7049

KIRKJUVELLIR 7
HAFNARFIRÐI

VERKTEIKNING
ÚTISTIGI UPP ÚR BÍLAKJALLARA

VERK NÚM. 0470

NÚMUR TEIKNINGAR 34-02

SKV. I A1
1:20
TERNAD UEF
DAGD 06.06.2005
OTDAPA