



DÆMIGERÐ SNID


DATE:	NO:	REVISIONS:	SAMP:

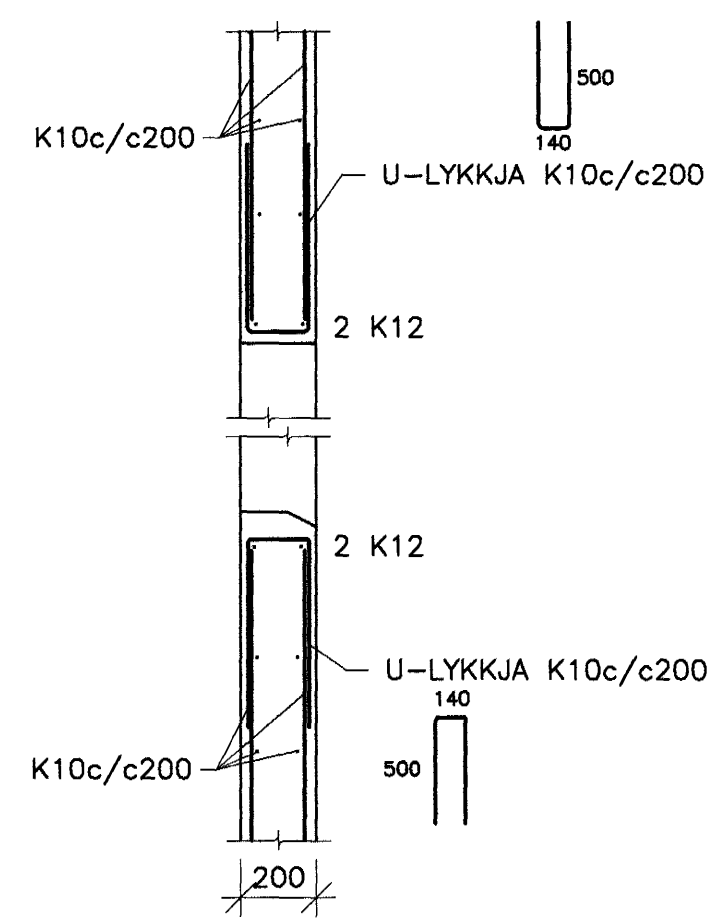


LÓDRÉTT SNID VID GLUGGA. 1:20

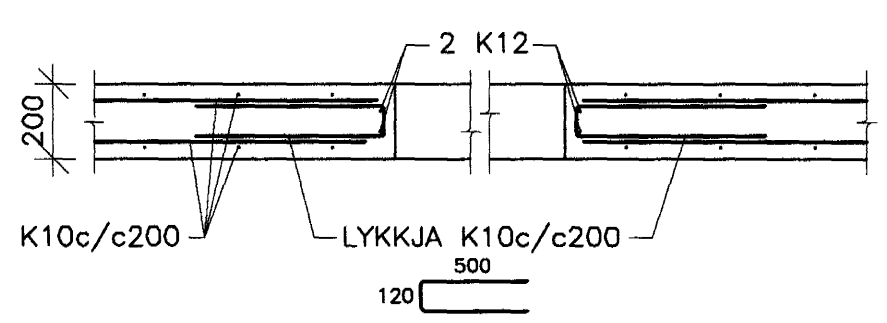


LÁRÉTT SNID VID GLUGGA. 1:20

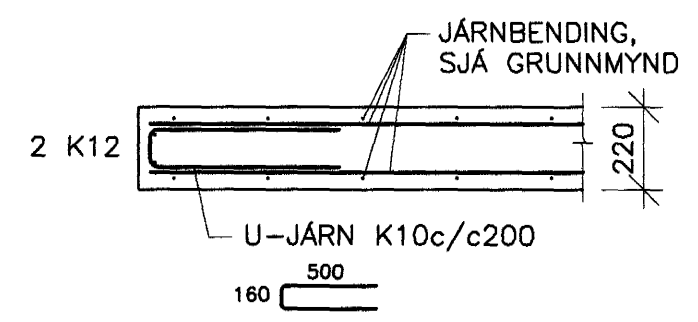


PLÖTUBRÚN. 1:20

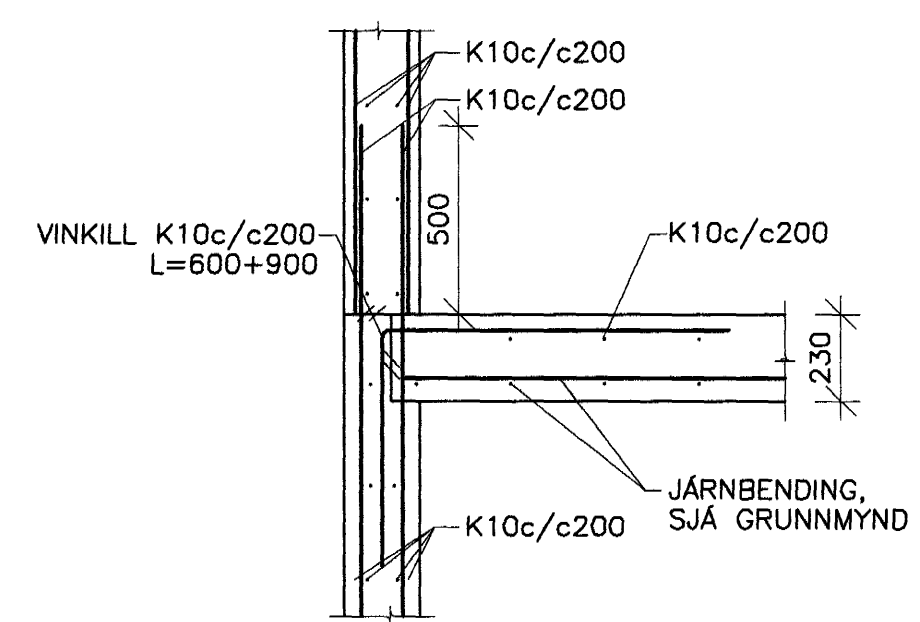


TENING ÚTVEGGS OG MILLIPLÖTU. 1:20

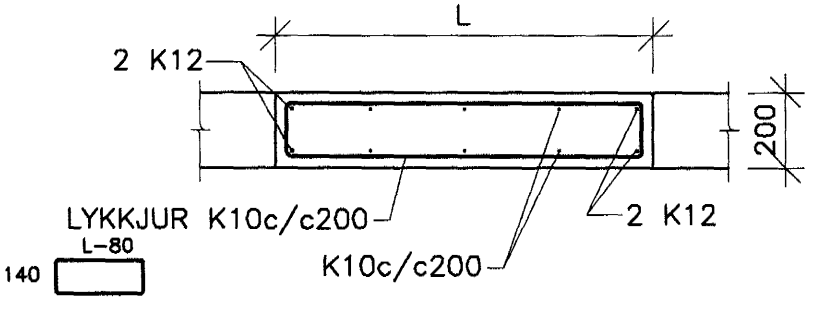


SÚLA MILLI GLUGGA EF LENGÐ (L) ER MINNA EN 1000 MM

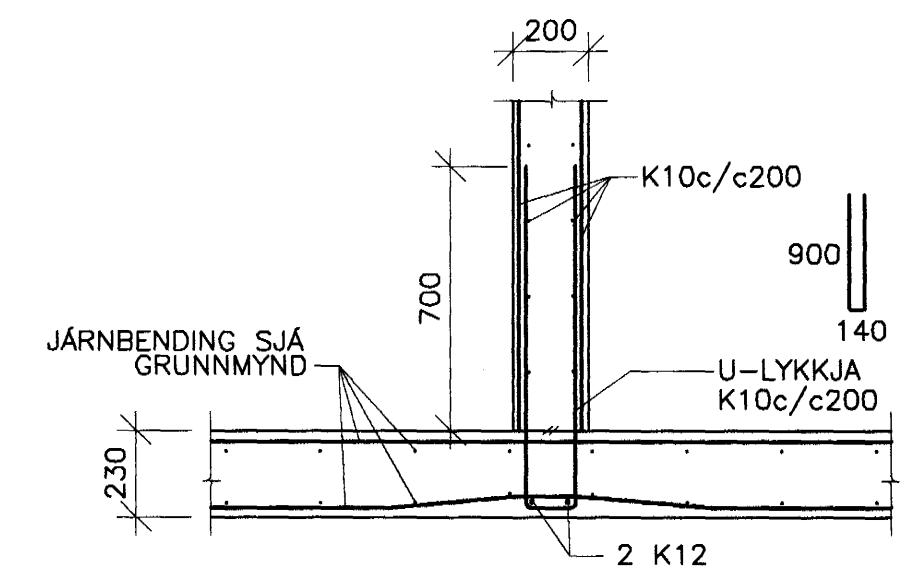


11 SNID 211 1:20

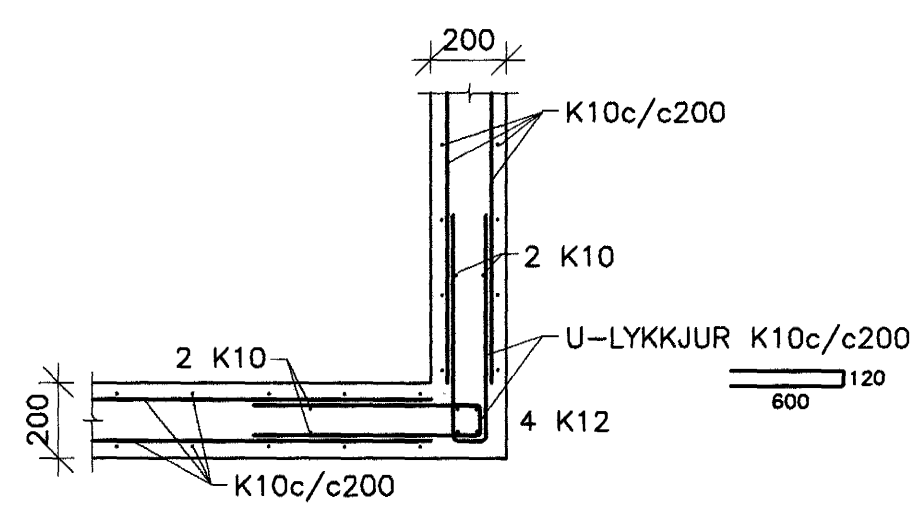


ÚTHORN. 1:20

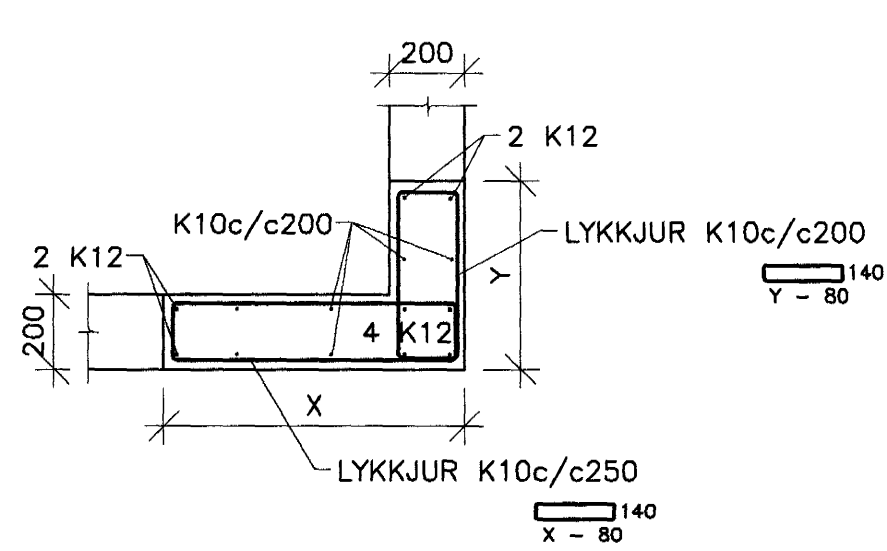


ÚTHORN MED GLUGGA BEGGJA VEGNA VID HORN. 1:20

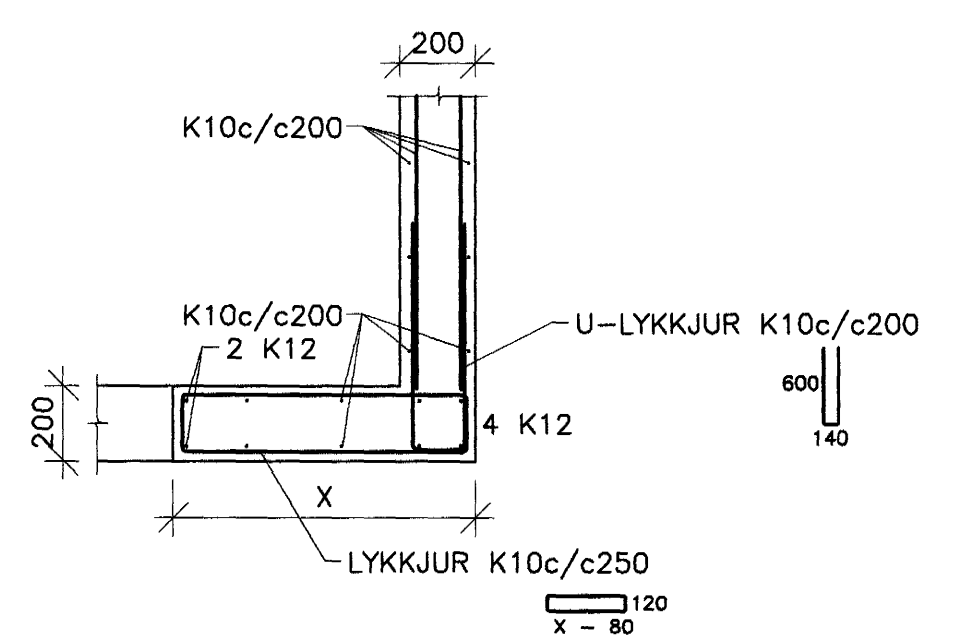


ÚTHORN MED GLUGGA ANNARS VEGAR VID HORN. 1:20

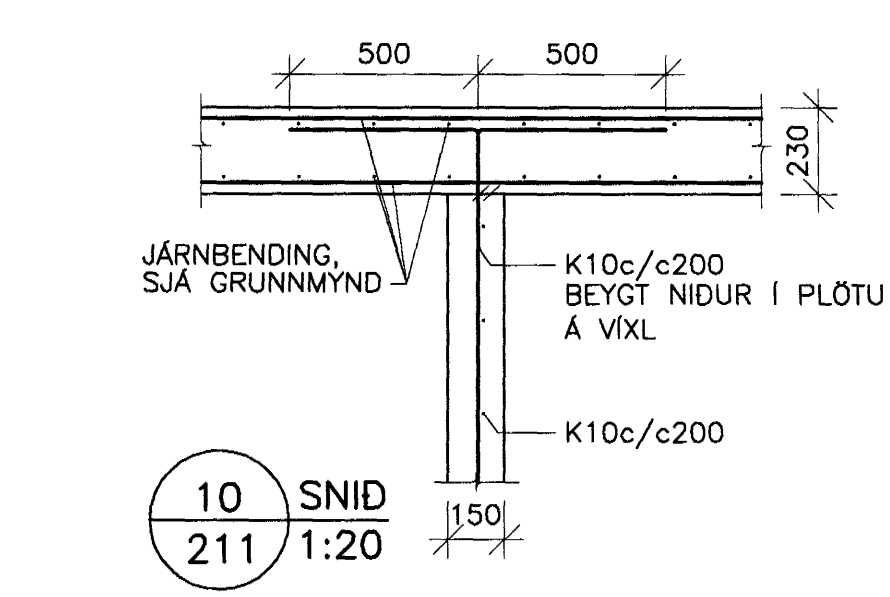


10 SNID 211 1:20

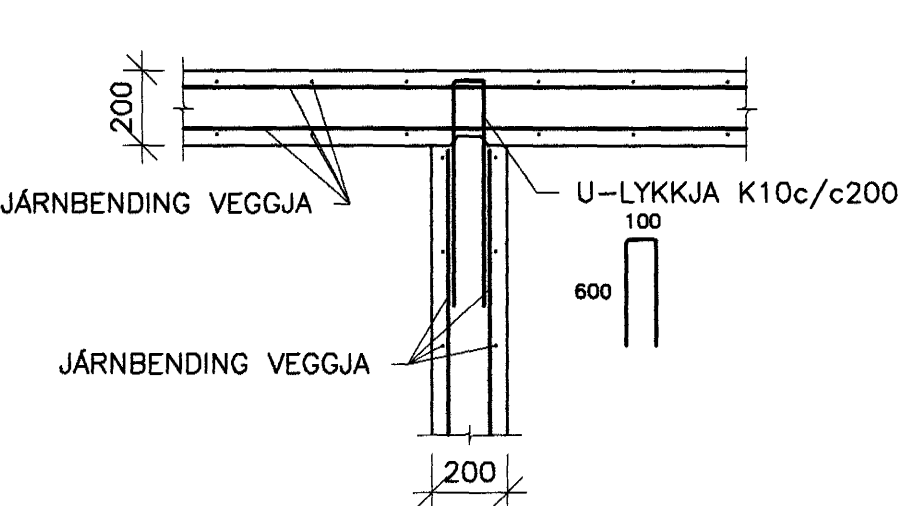


TENING VEGGJA. 1:20

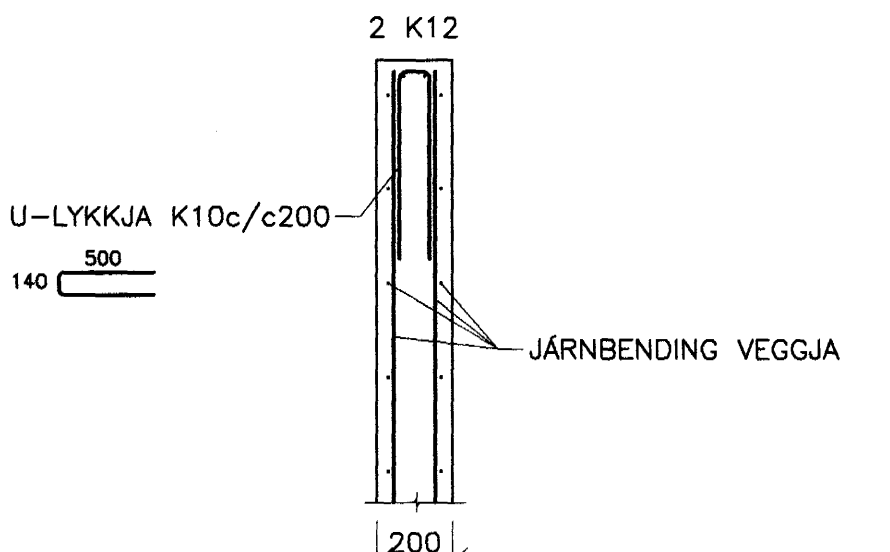


VEGGENDI. 1:20

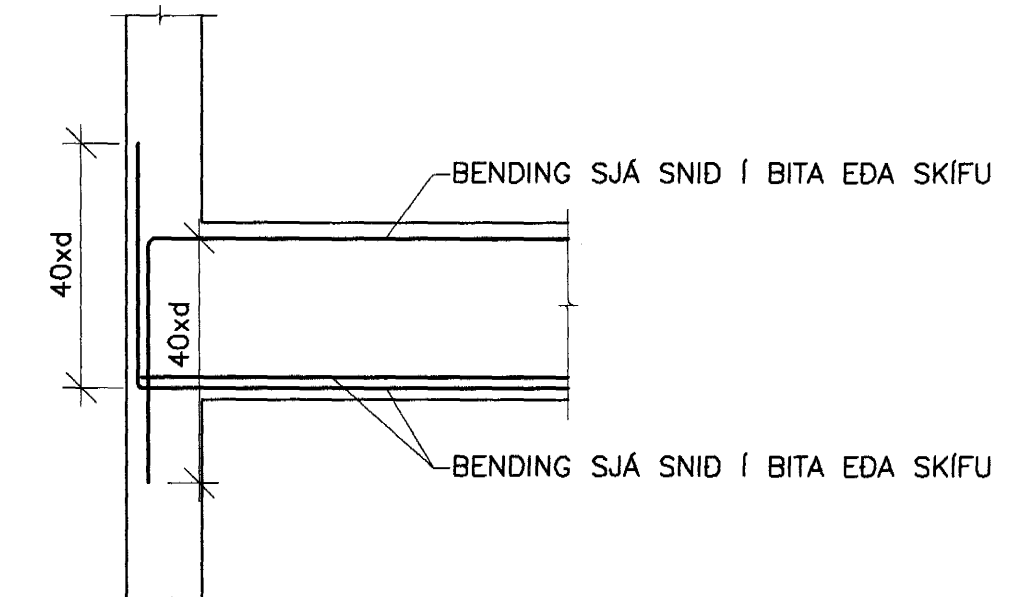


TENING ÚTVEGGS OG BITA- EÐA SKÍFUENDA. 1:20

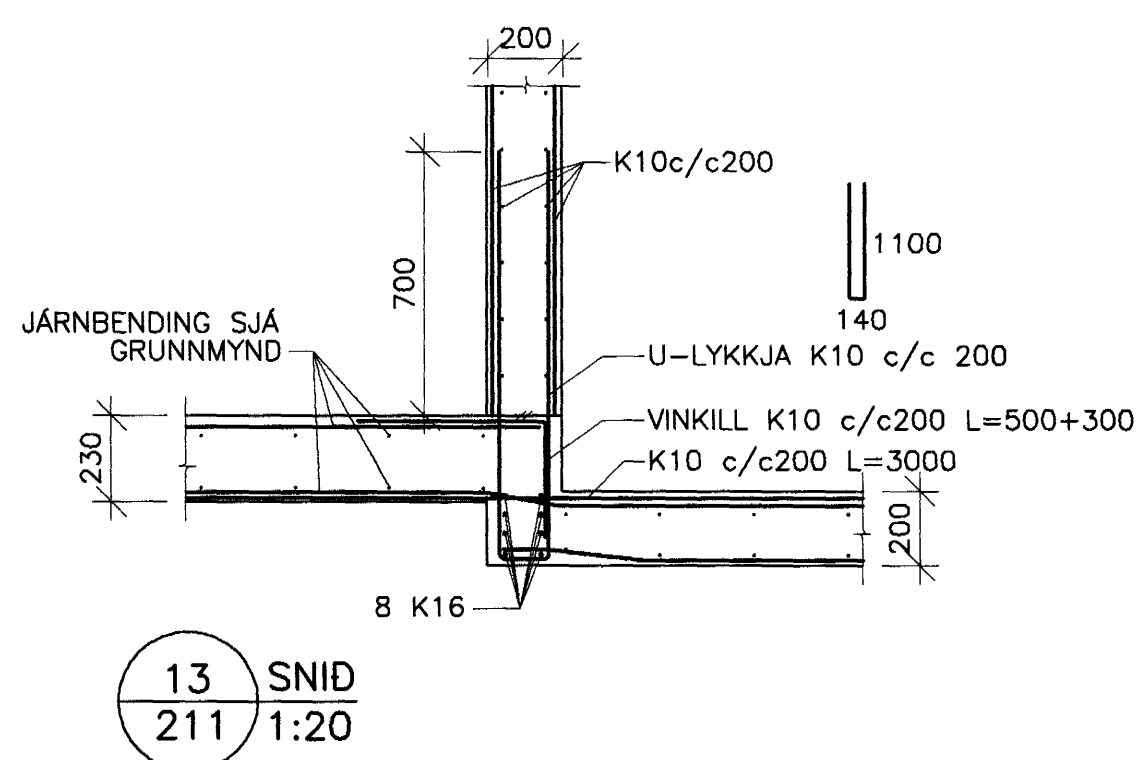


13 SNID 211 1:20

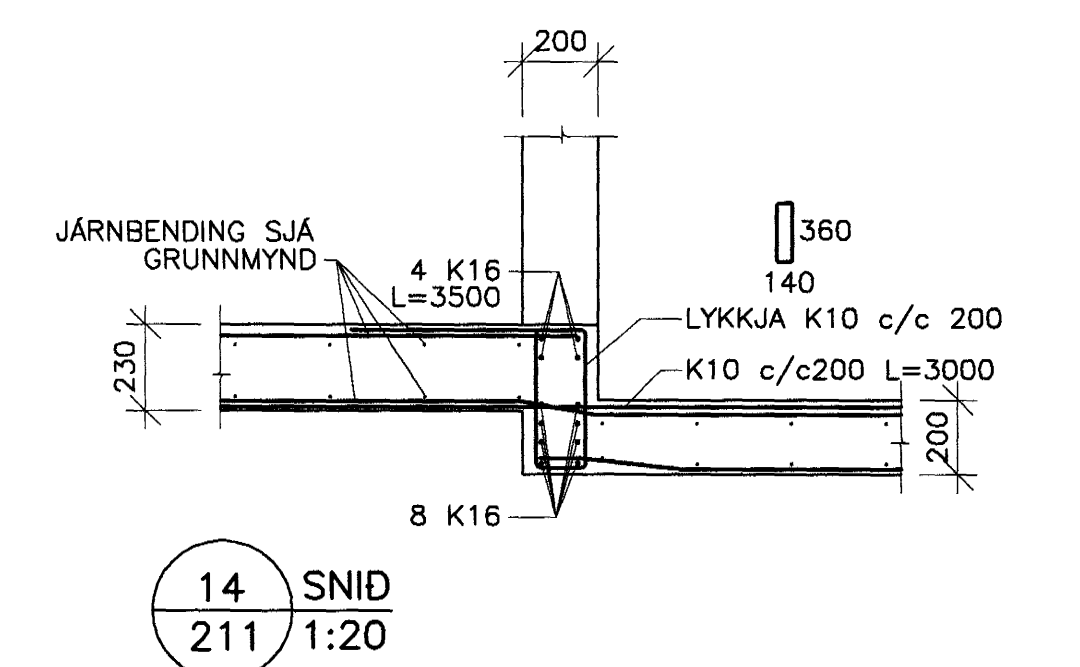


14 SNID 211 1:20

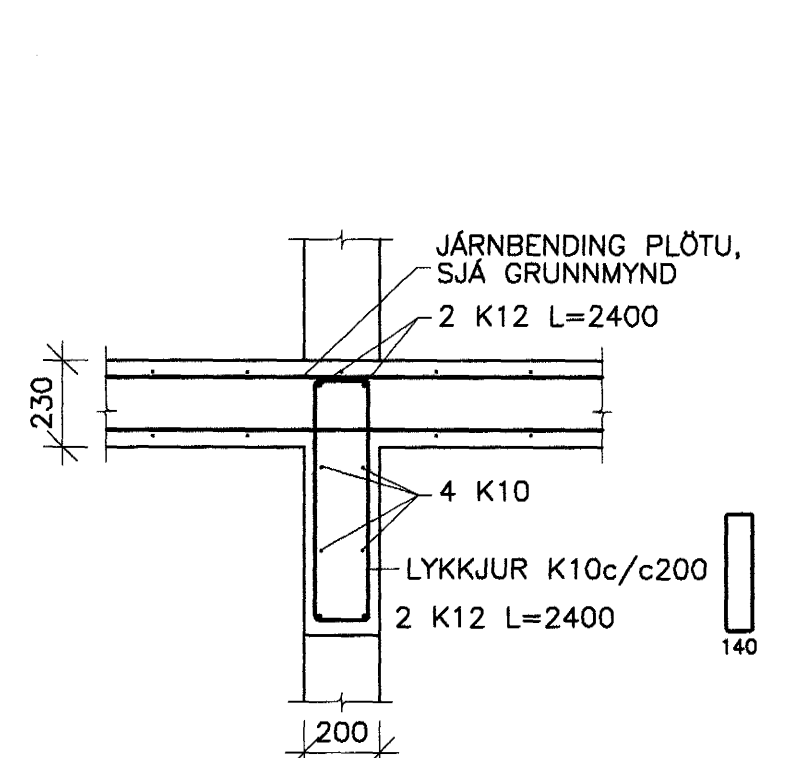


SNID YFIR HURD. 1:20

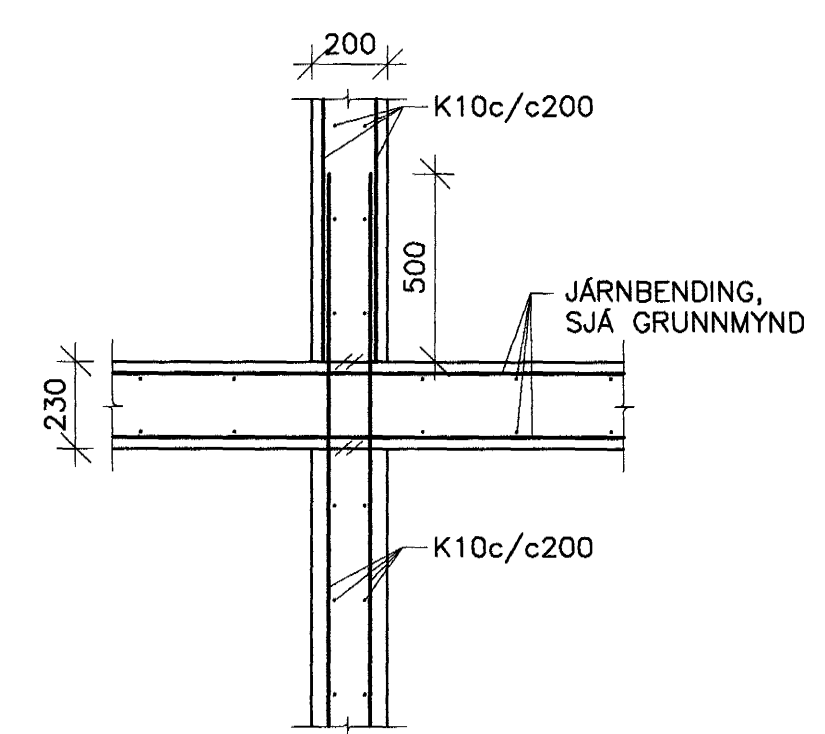


TENING INNVEGGS OG MILLIPLÖTU. 1:20

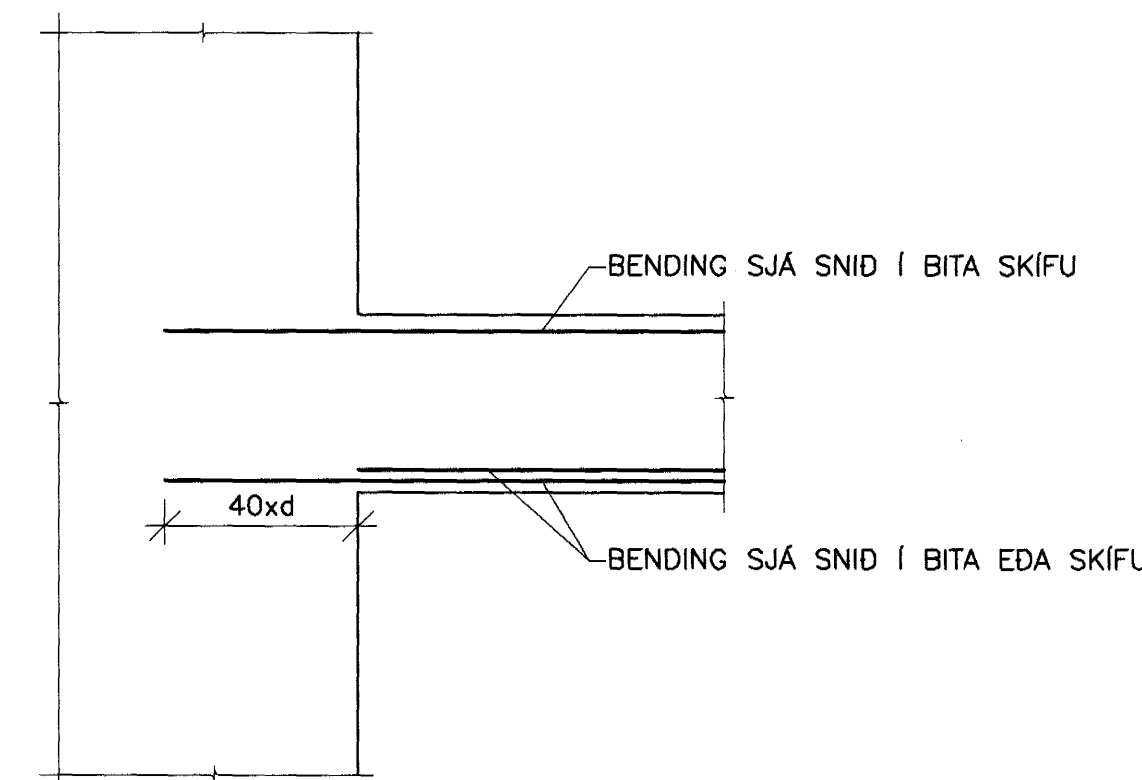

TENING BITA EÐA SKÍFU INN Á VEGG. 1:20

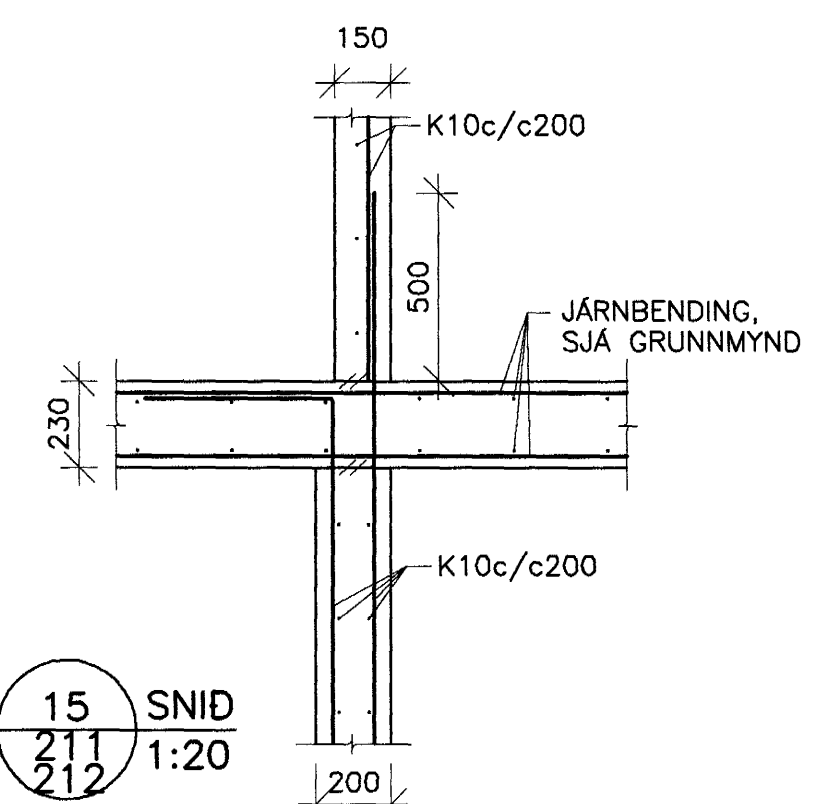

15 SNID 211 212 1:20

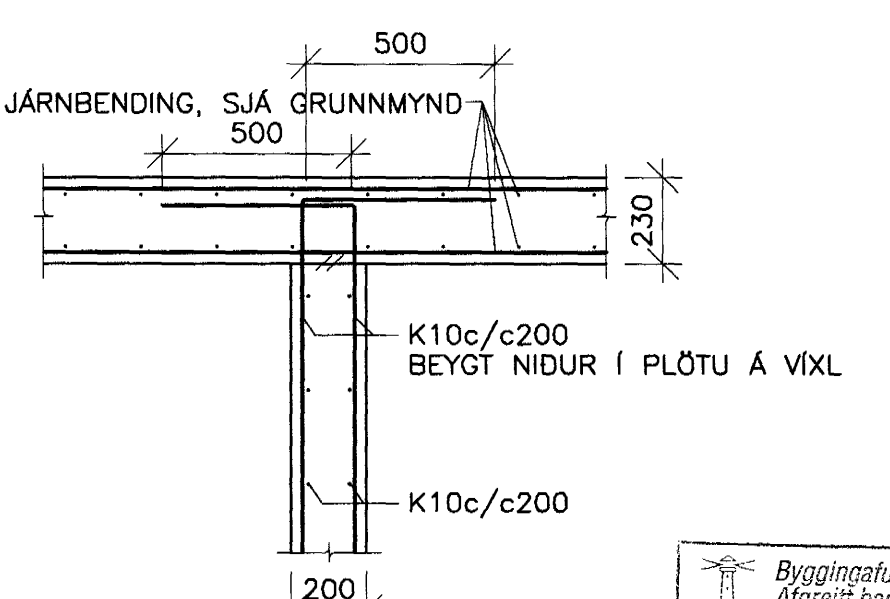

16 SNID 211 212 1:20

Byggingafulltrúi Hafnarfjarðar
Alfreit Þarr
15 JUNI 2005

Mættiköb:
Samp: 11.06.05

SKYRINGAR SJÁ TEIKN. NR. 200

VERKFRÆÐIÞJÓNUSTAN EHF

PROJEKTUR: KIRKJUVELLIR 7	DRÖGUR: 05.01	DATE: 10.06.05
HAFAFIRDI	DRÖGUR: 213	DRÖGUR: 213
DRÖGUR: BURÐARVIRKI	DRÖGUR: 280255-4329	DRÖGUR: FRUMTÖGÁFA
DRÖGUR: SNID	DRÖGUR: 1:20	DRÖGUR: 213

