


OFNASKRÁ $\Delta t = 40^\circ\text{C}$						
OFN NR.	AFL W	Statur	HÖD mm	LENGD mm	Gerð	Hitastjórnslókar
1	1560	Bílag.	600	1000	Panel	
2	1160	Geymsla	600	1000	Panel	
3	1360	Herb.	600	1200	Panel	
4	890	Herb.	600	1000	Panel	
5	960	Herbergi	600	1000	Panel	
6	790	Bað	600	700	Panel	
7	920	Þvottur	600	800	Panel	
8	1590	Hjón	600	400	Panel	
9	1590	Stofa	300	1800	Panel	
10	1590	Stofa	300	1800	Panel	
11	1590	Stofa	300	1800	Panel	
12	1770	Stofa	300	2000	Panel	
13	1770	Stofa	300	2000	Panel	
14	680	Anddyri	600	600	Panel	
15	240	Bað	600	400	Panel	
16	1760	Airyini	500	1800	Panel	
17	1560	Bílag.	600	1000	Panel	

Áður en ofnapið er staðfest skal yfirfara ofnasterðir á byggingastað.

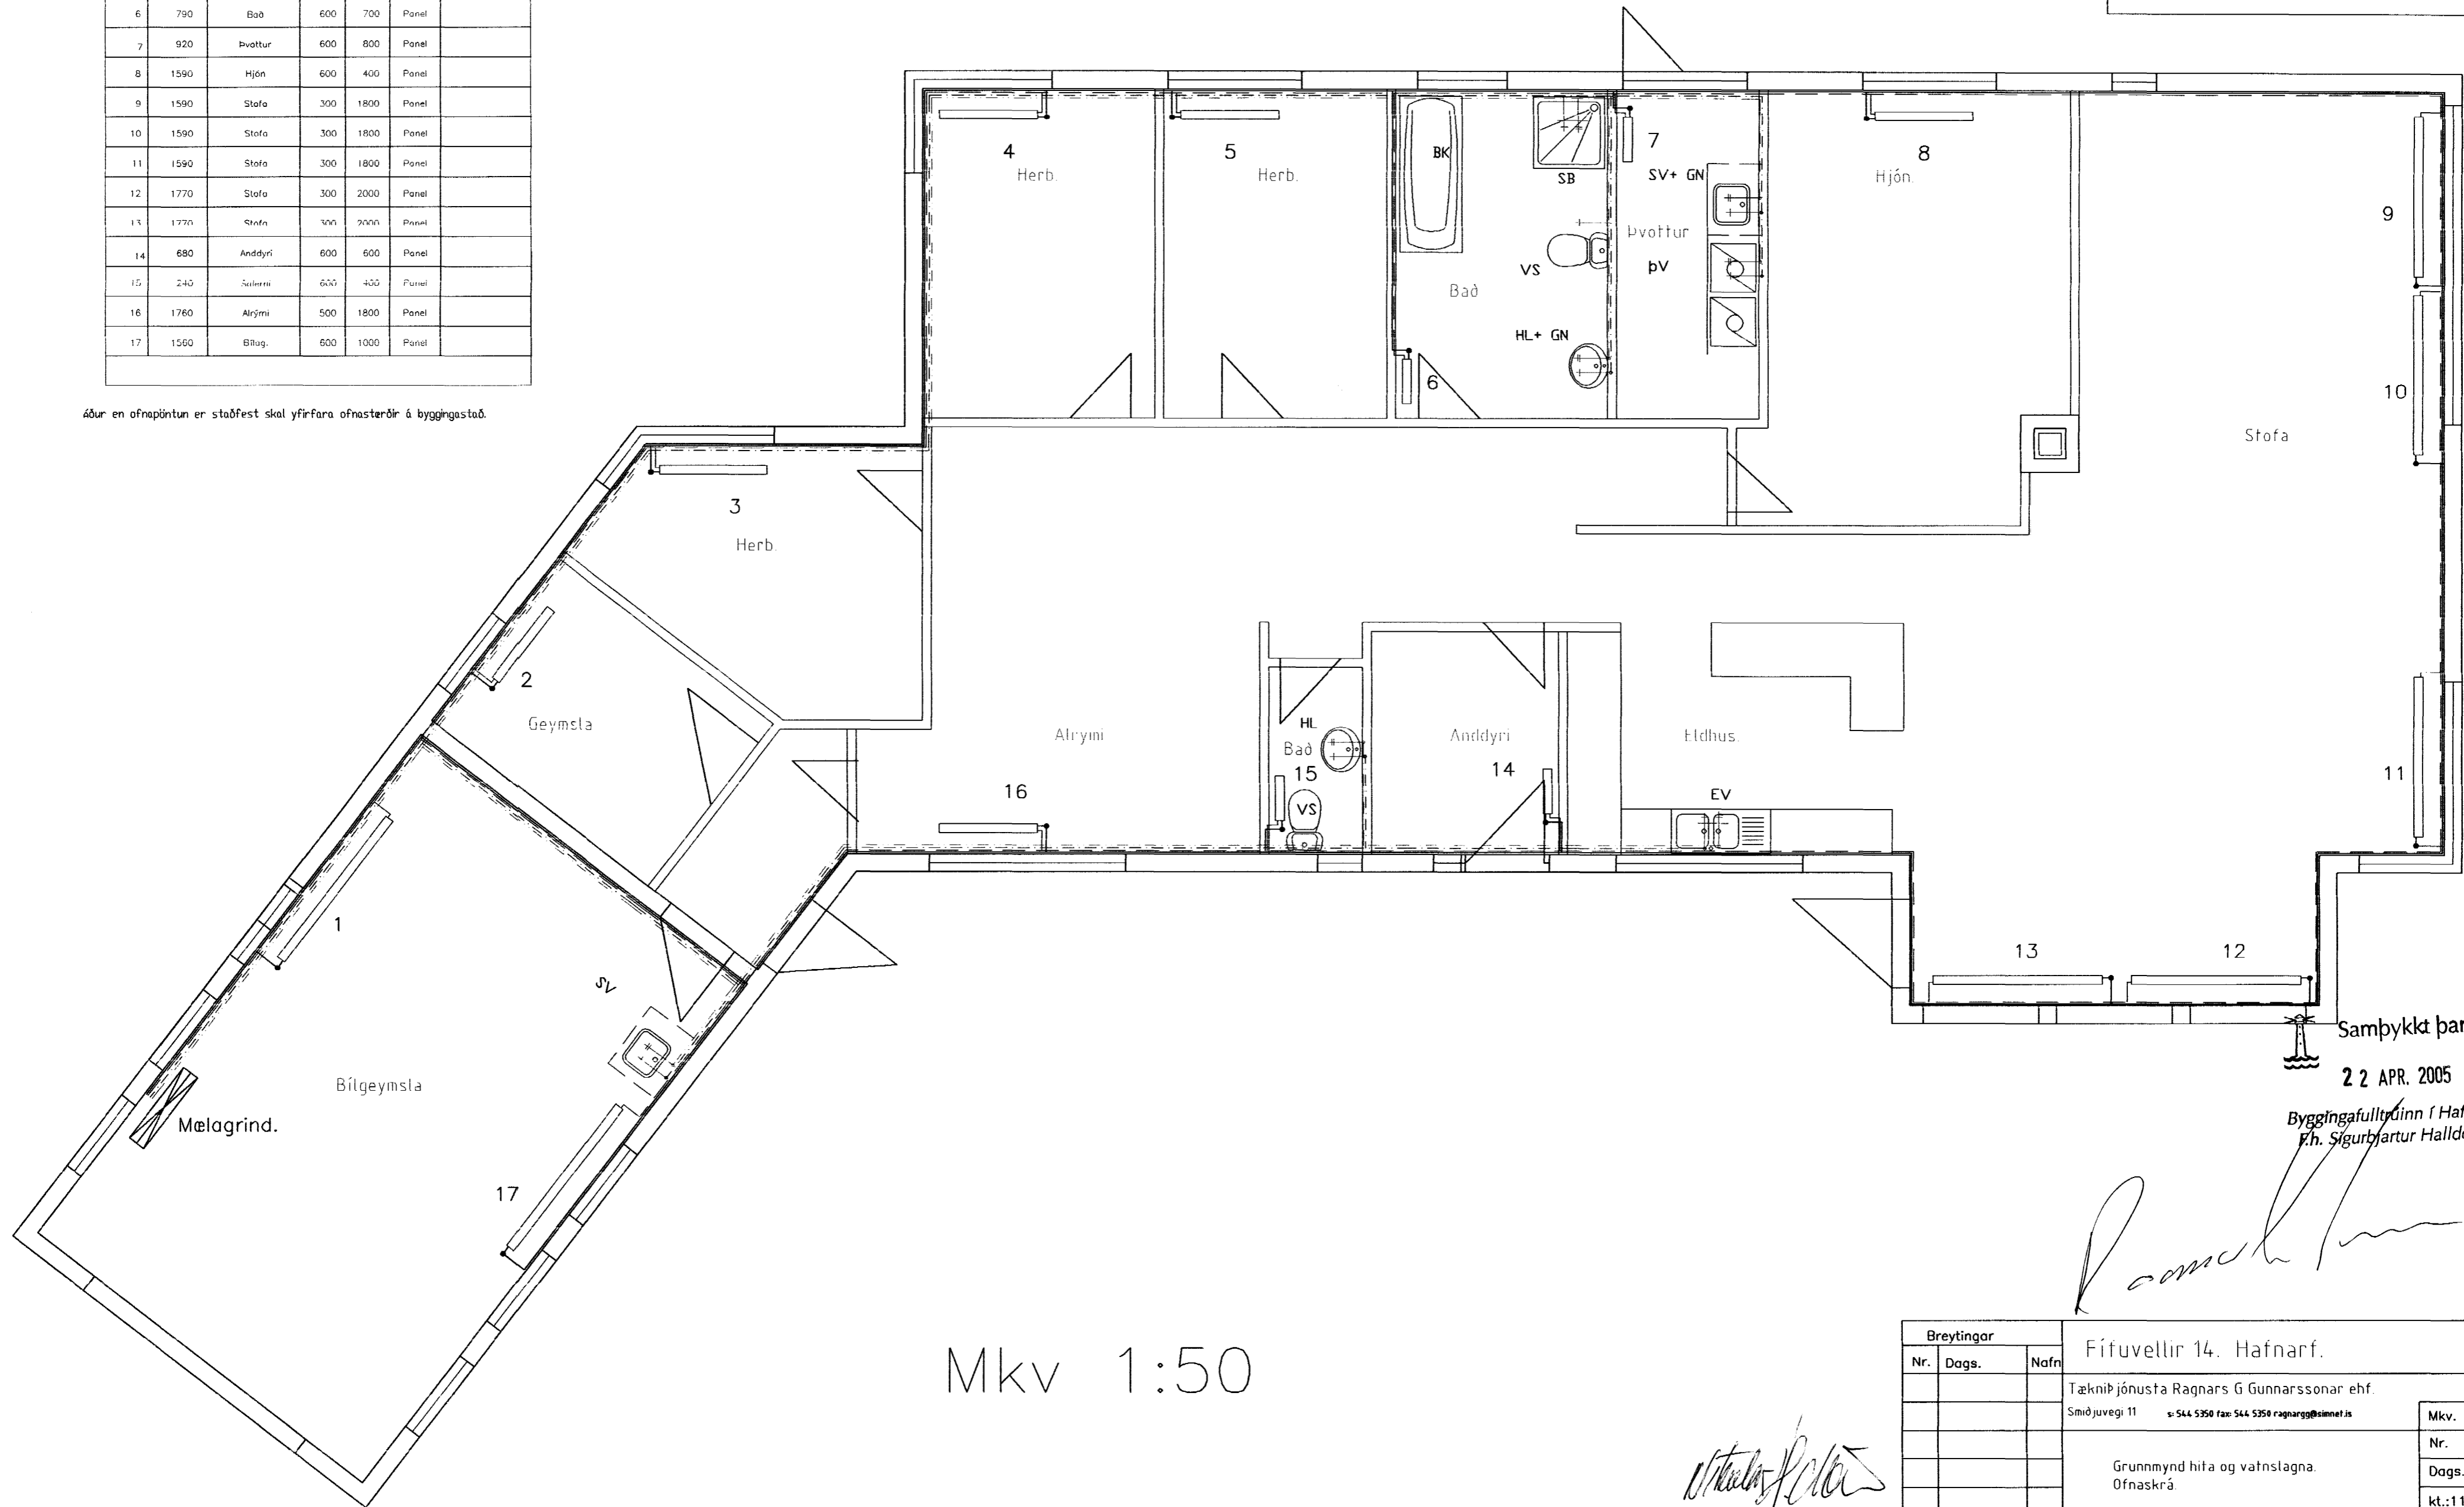

Mkv 1:50

Samþykkt þann
22 APR. 2005

Byggingafulltrúinn í Hafnarfirði
F.h. Sigurbjartur Halldórsson

[Handwritten signature]

Breytingar			Fífuvellir 14. Hafnarf.	
Nr.	Dags.	Nafn		
			Tæknibjónusta Ragnars G Gunnarssonar ehf.	
			Smíðjuvegi 11 s: 544 5350 fax: 544 5350 ragnargg@rimnet.is	
			Mkv. 1:50	
			Nr. 4-1	
			Dags. 12.4.2005	
			kt.:110947-2839	

[Handwritten signature]