


DAGI:	NR:	BREYTINGAR:	SAMB.

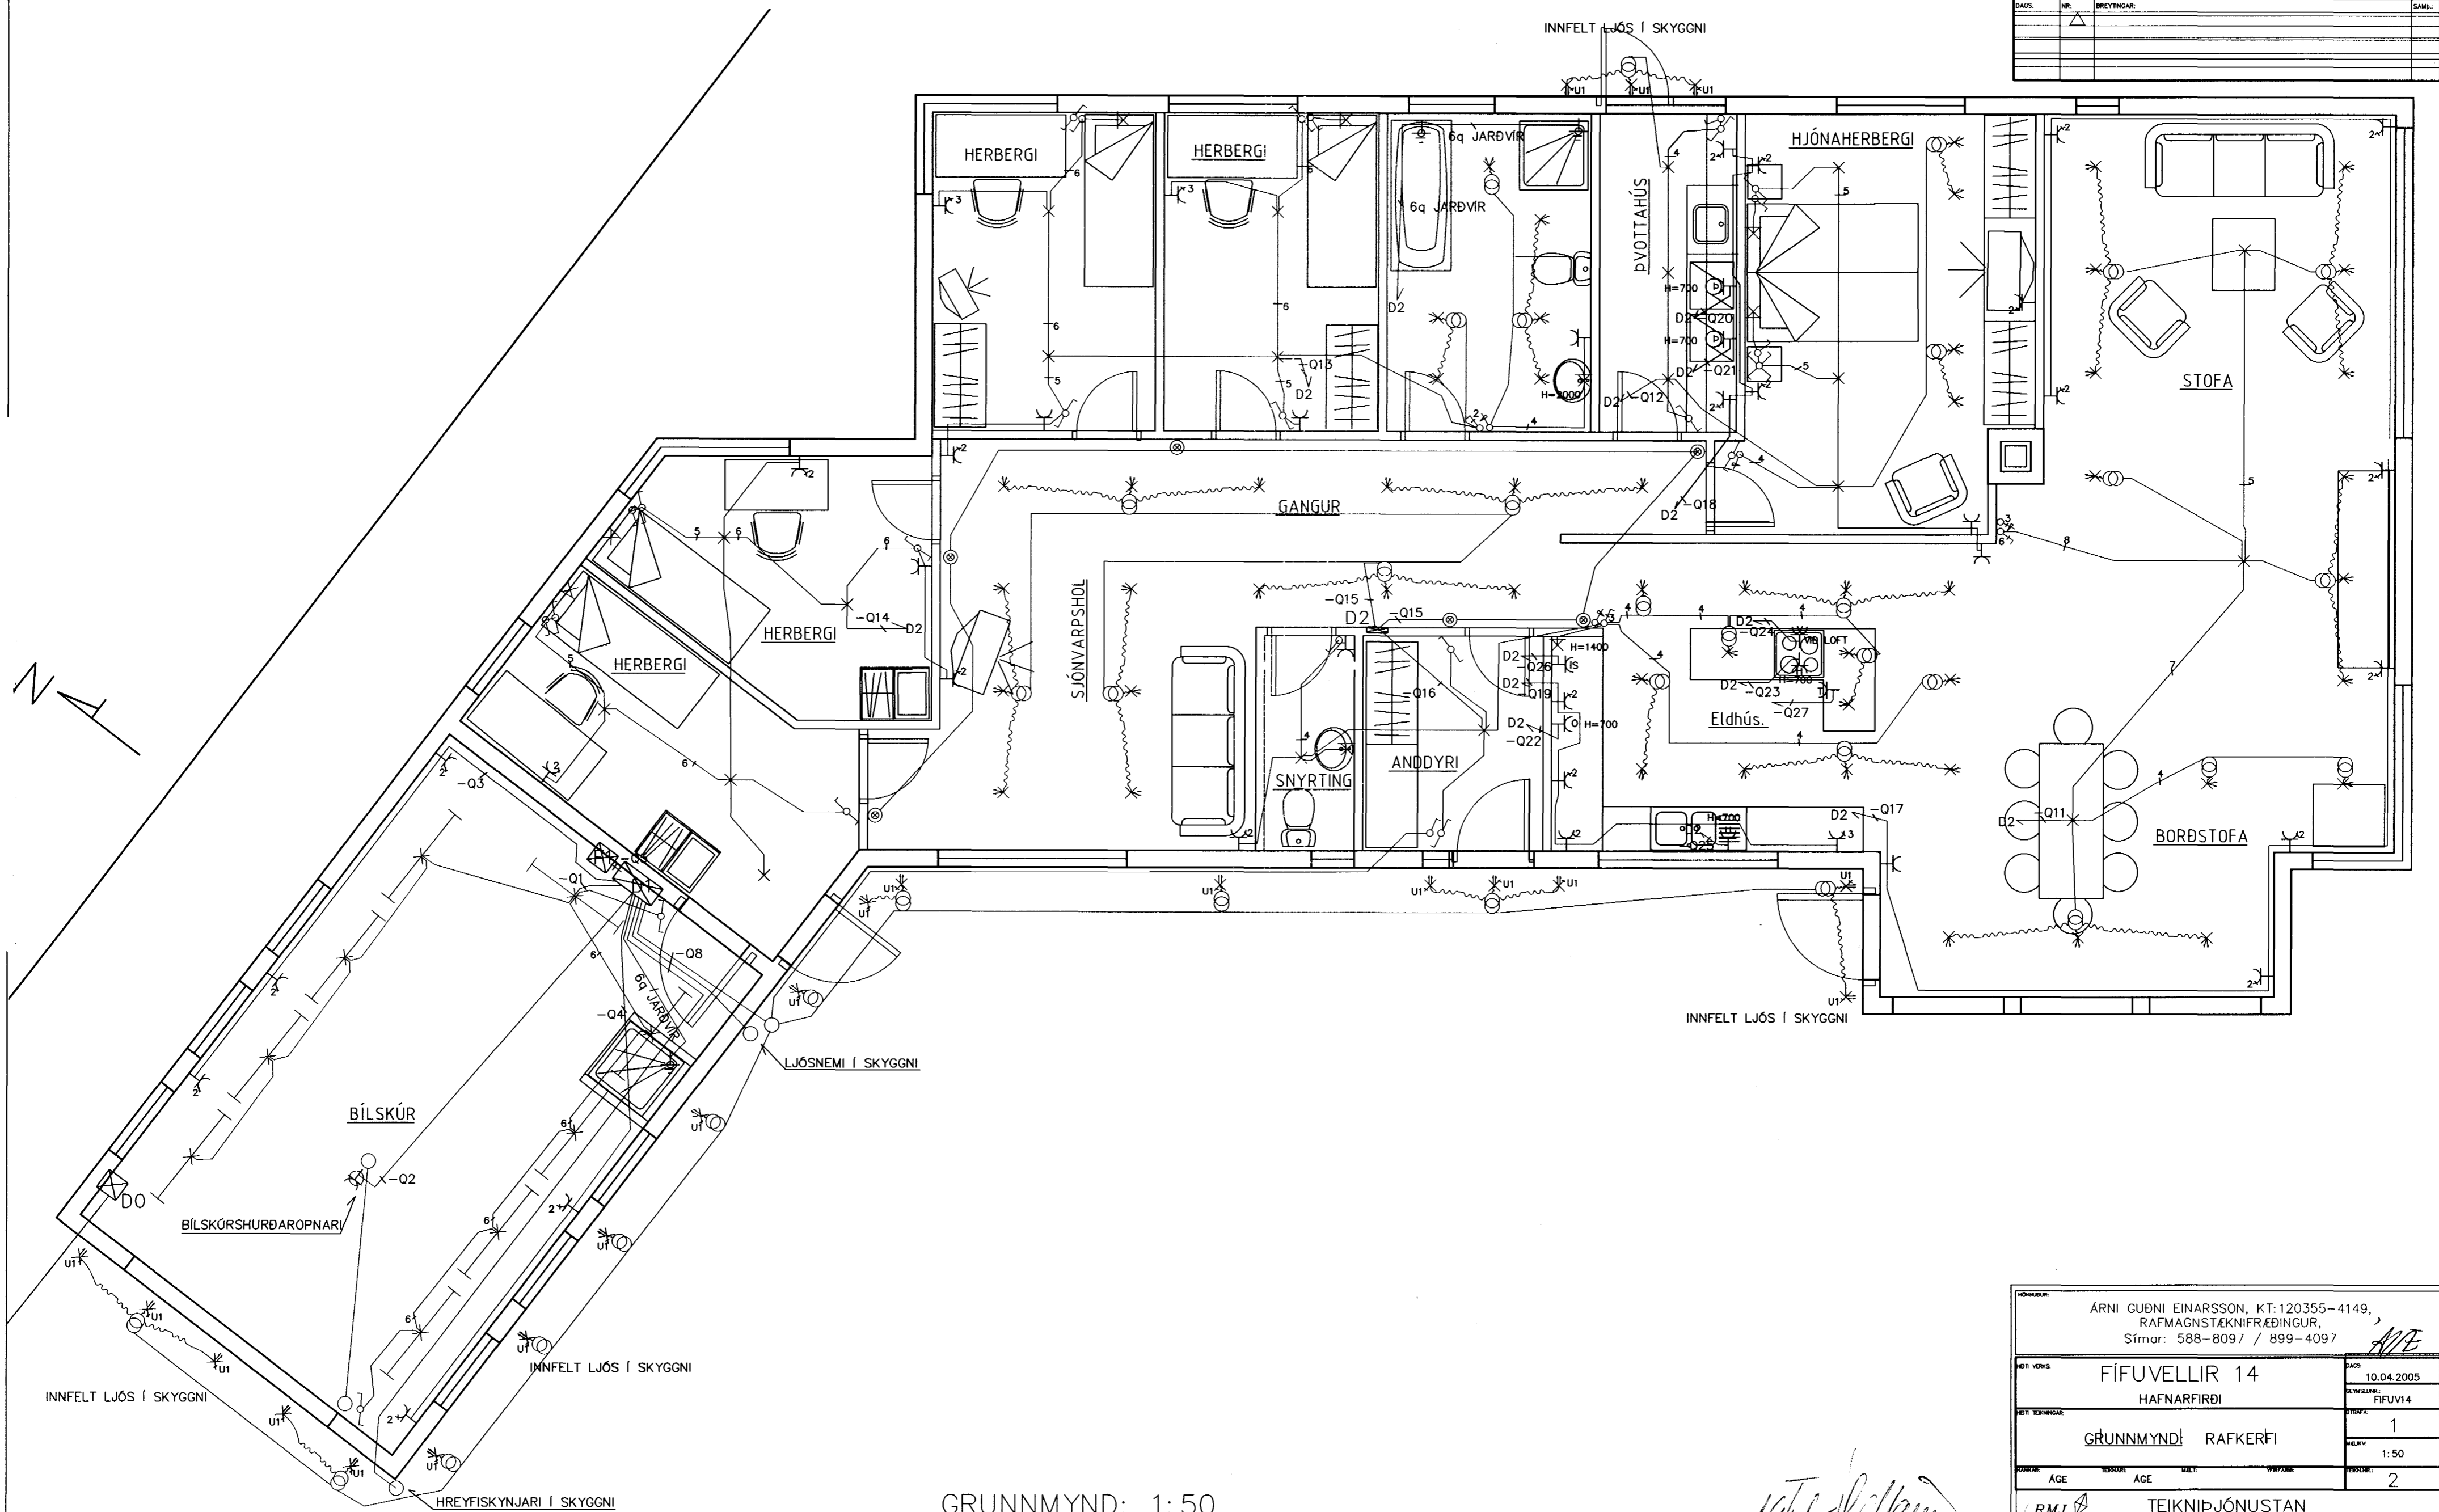

GRUNNMYND: 1:50

Rannveig María

ARNI GUÐNI EINARSSON, KT:120355-4149, RAFMAGNSTEKNIFRÆÐINGUR, Símar: 588-8097 / 899-4097		DAGI: 10.04.2005 NÚMUR: FIFUV14
FÍFUVELLIR 14 HAFNARFIRÐI		BLAÐ: 1 MÆLI: 1:50
GRUNNMYNDI RAFKERFI		MÆLI: 2
TEIKNIÞJÓNUSTAN Rannveig María Jóhannesdóttir FTT, Símar: 588-8097/695-3197 Netfang: rannveig.marja@heimsnet.is		