


DRÖG:	NR:	BREYTINGAR:	SAMB:

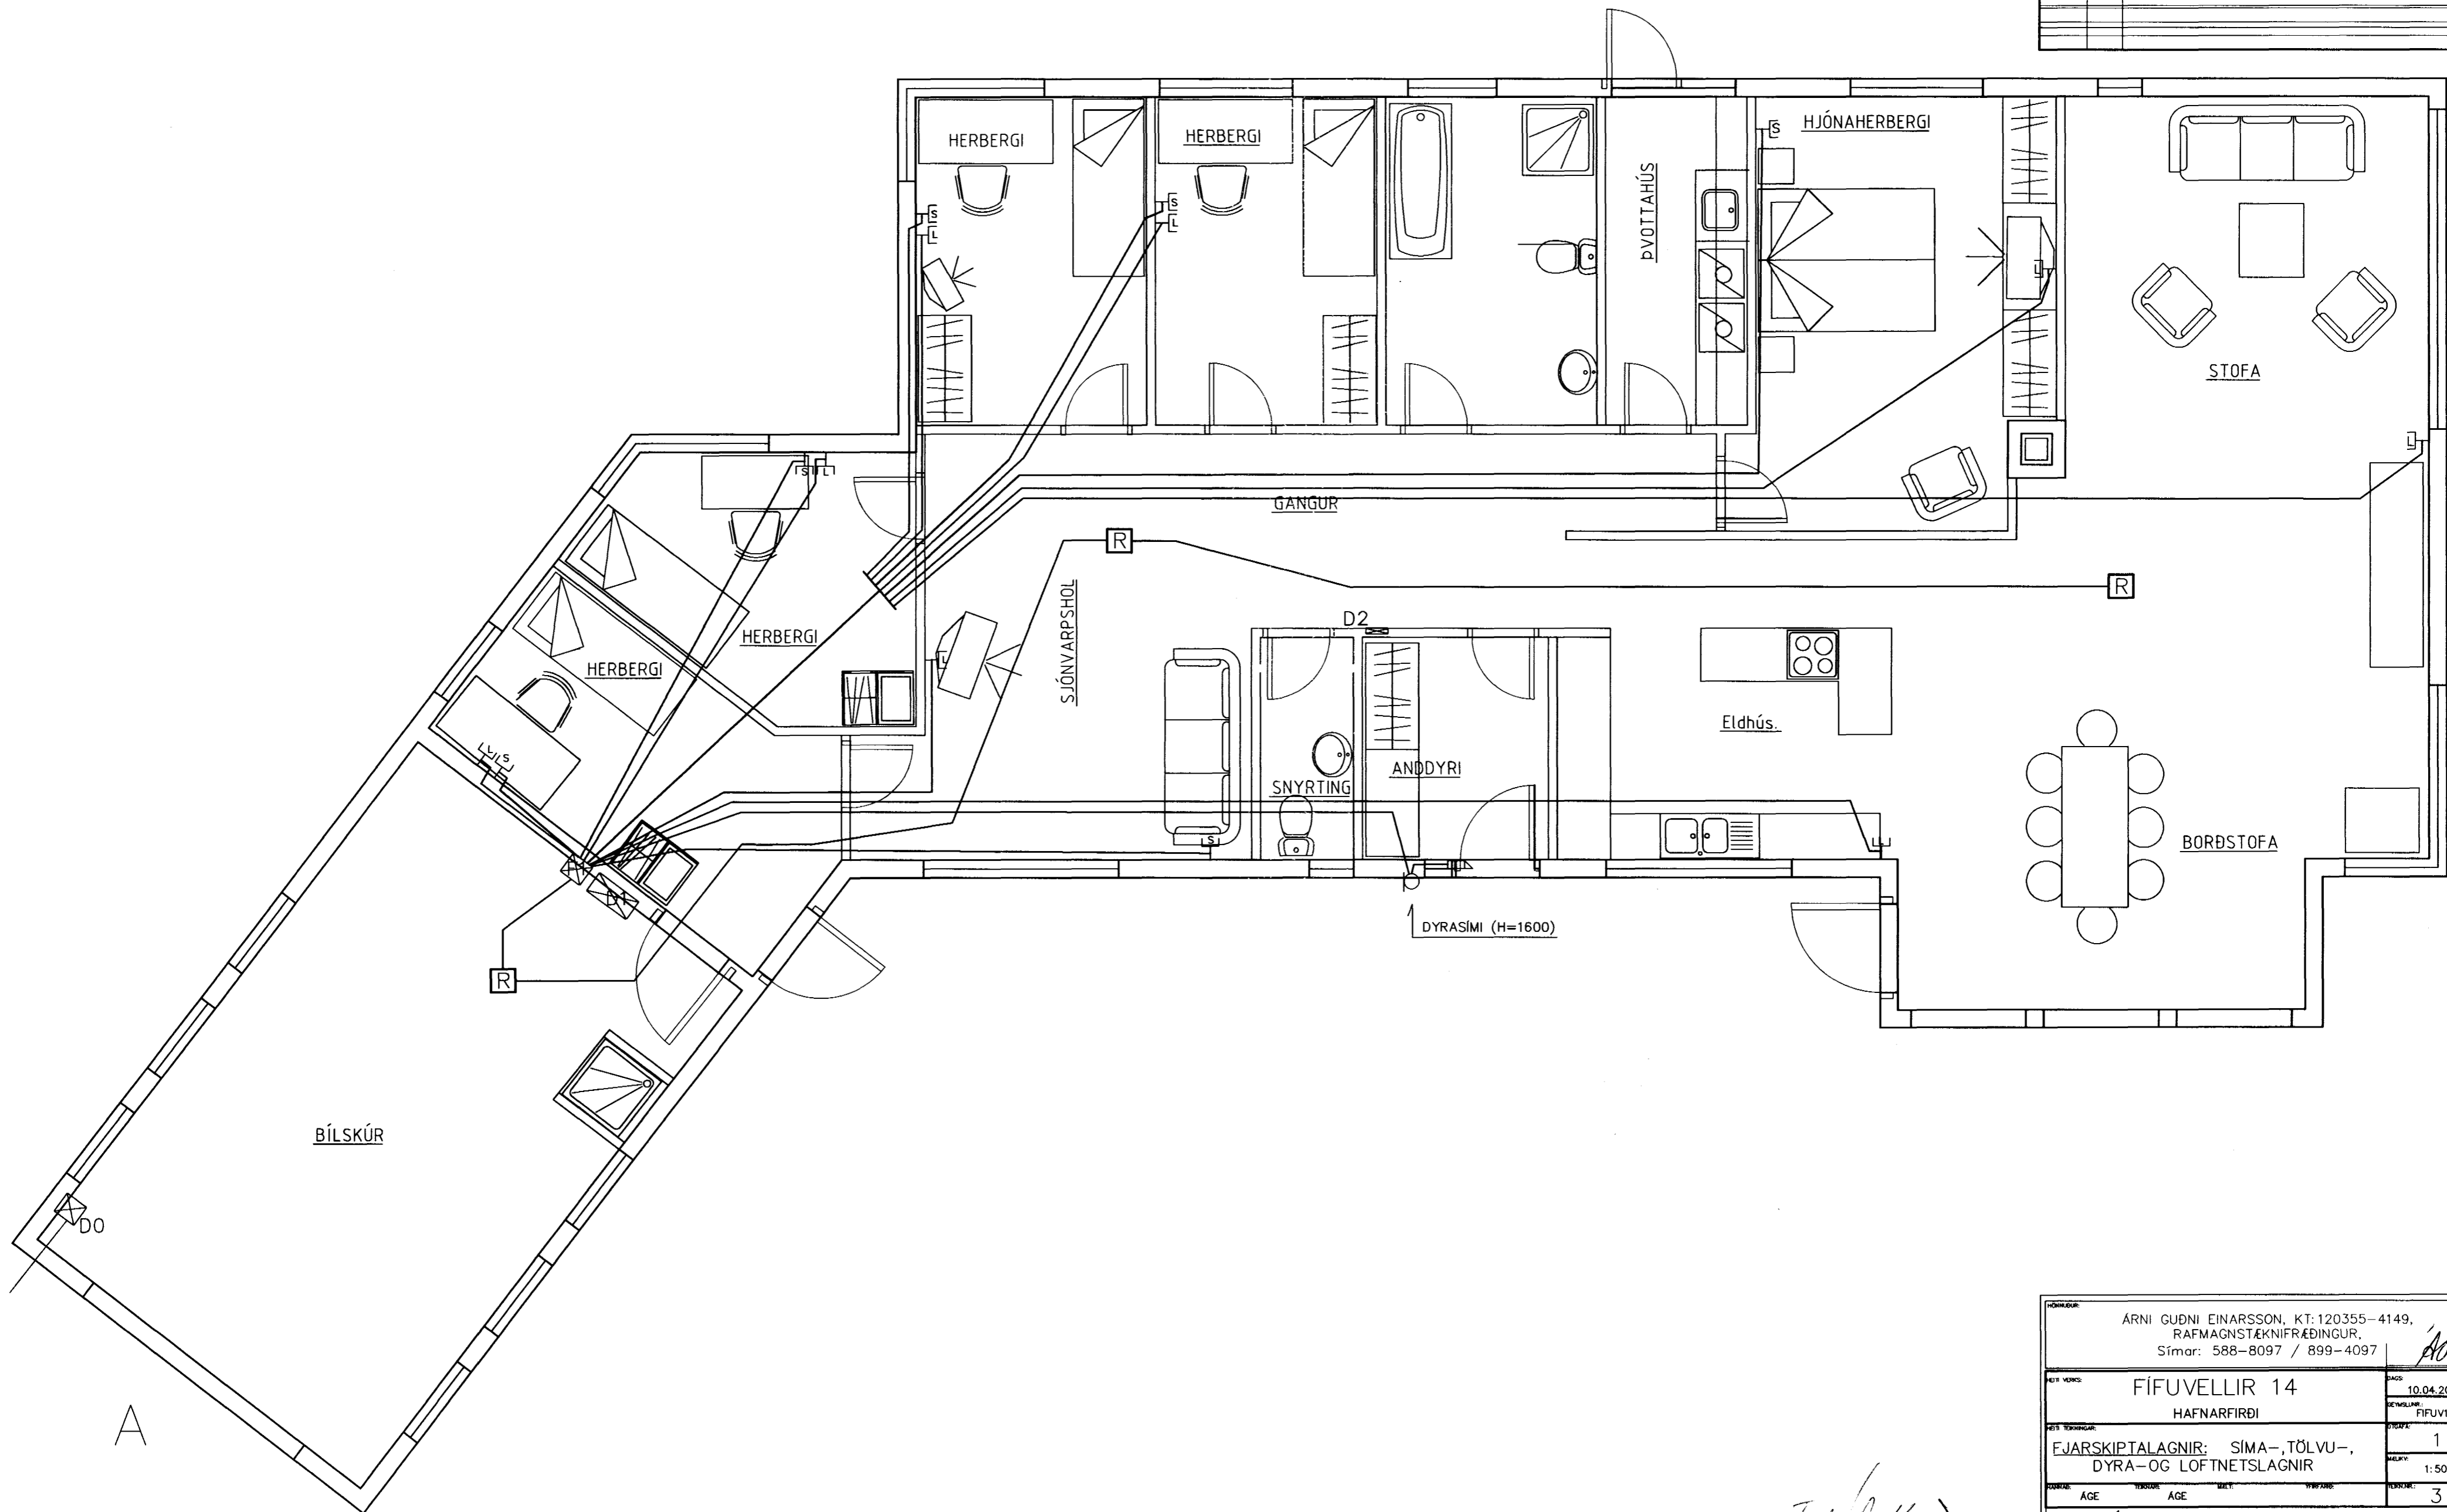

GRUNNMYND: 1:50

Rannveig María Jónsdóttir

ARNI GUDNI EINARSSON, KT: 120355-4149, RAFMAGNSTÉKNIFRÆÐINGUR, Símar: 588-8097 / 899-4097				<i>AOE</i>
DRÖG NAFN:	FÍFUVELLIR 14	DRÖG NR:	10.04.2005	
DRÖG TITILL:	HAFNARFIRDI	DRÖG NAFN:	FÍFUV14	
DRÖG EYINGAR:	EJARSKIPTALAGNIR: SÍMA-, TÖLVU-, DYRA- OG LOFTNETSLAGNIR	DRÖG NR:	1	
DRÖG MÖL:		DRÖG MÖL:	1:50	
DRÖG MÖL:		DRÖG MÖL:	3	
TEIKNIÞJÓNUSTAN Rannveig María Jónsdóttir FTI, Símar: 588-8097/695-3197 Netfang: rannveig.marja@heimsnet.is				