


C:
B:
A: Gluggasetning á vsturgaffli, veggþykkt. 18.02.2005.
BREYTINGAR: DACS

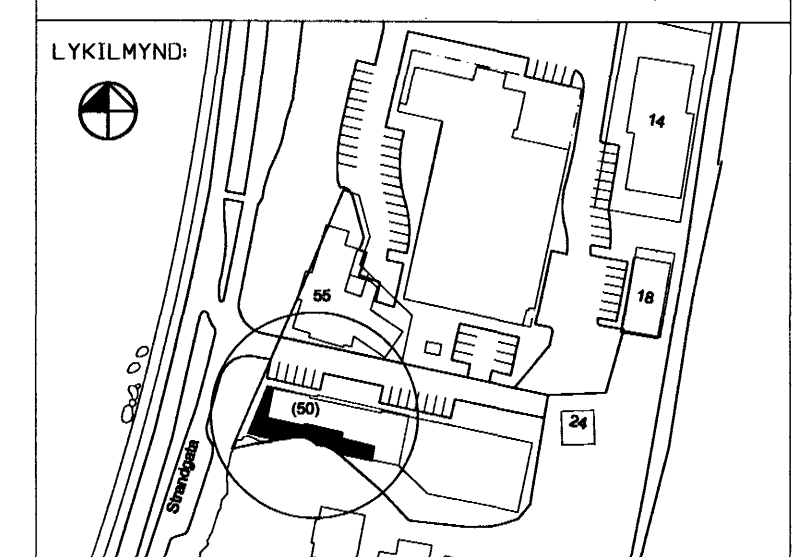

VERKAUPI:
FJÖRUKRÁIN ehf.
VIKING HOTEL.
Strandgötu 50a.
220 Hafnarfirði.
BYGGINGARHLUTI: HELLIR
VERKTEIKNING
GRUNNMYNDIR 1 HÆÐAR.
Byggingafultrúinn í Hafnarfirði
F.h. Sigurbjartur Halldórsson



Samþykkt þann
10 MARS 2005

VERK: FJÖR-0408 TEIKNINGAR: A-0201
KVARDI: 1:100 TEIKNAD: pmm
DAGS: 14.02.2005. SKRÁ: A-0201.dwg

ÚTI INNI

ARKITEKTAR

ÞINGHOLTSTRÆTI 27 101 REYKJAVÍK
SÍMAR 6527808 & 6527801 FAX 6527801
NETFANG ull@ull.is
VEFFANG http://www.ull.is

BALDUR Ó. SVAVARSSON ARKITEKTAR FAÍ
120357-5149

JÓN ÞÓR ÞORVALDSSON ARKITEKTAR FAÍ
821258-7579

A-0201