



SKÝRINGAR:
 HK = Hrákötí.
 FK = Frögengin kóti.
 NB = Kóti í neðri brún.
 EB = Kóti í efri brún.
 NF = Niðurfall.
 BSL = Brunslanga.

C:
 B:
 A:
 BREYTINGAR: _____ DAGS: _____

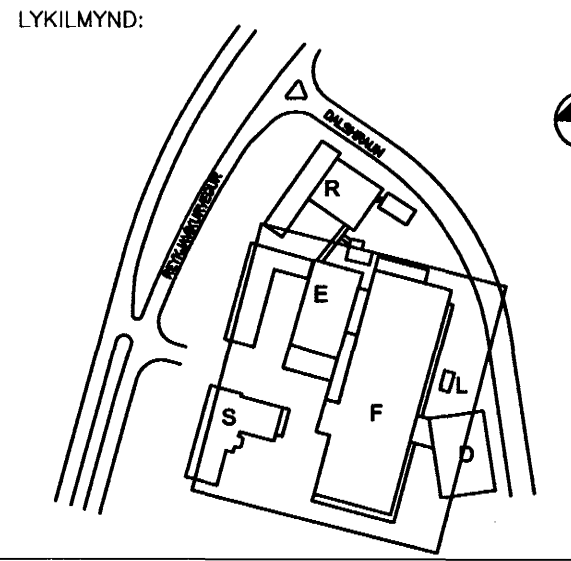

REYKJAVÍKURVEGUR 78
 BYGGINGARHLUTI: F-VERKSMÍÐJA
 MATSHLUTI: 223-152B / 07

YFIRLITSMYND
 2. HÆÐ.
 24 FEB. 2005

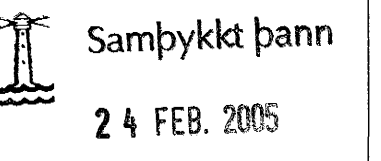

Byggingafróðingur í Hafnarfirði
 F.h. Sigurbjartur Halldórsson

VERK: DELT-0416 DAGS: 09.09.2004.
 KVARDI: 1:200 TEIKNAD: DMM
 SKRÁ: A-F-0210.dwg

ÚTI INNI

ARKITEKTAR
 ÞINGHOLTSTRÆTI 27 101 REYKJAVÍK
 Símar 5527660 & 5527661 FAX 5527661
 Netfang: u@ui.is
 Veffang: http://www.ui.is
 BALDUR Ó. SVAVARSSON ARKITEKTAR FAJ
 120357-5149
 JÓN ÞÓR ÞORVALDSSON ARKITEKTAR FAJ
 021258-7579
 TEIKNINGANR: **A-F-0210** BREYTING: _____