
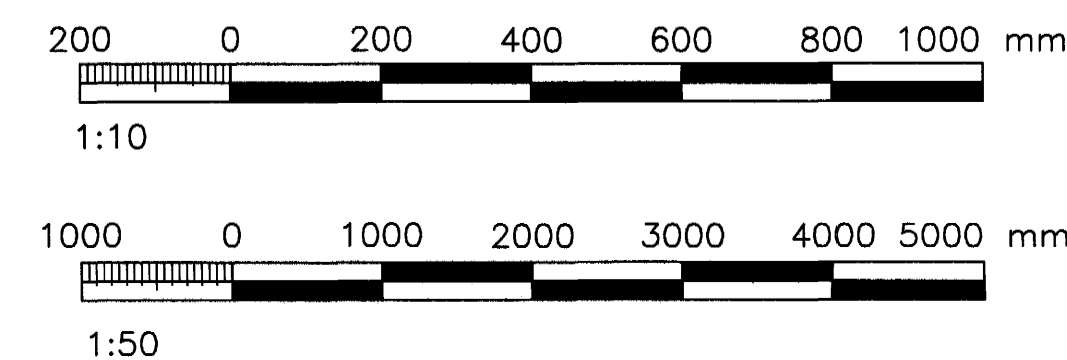
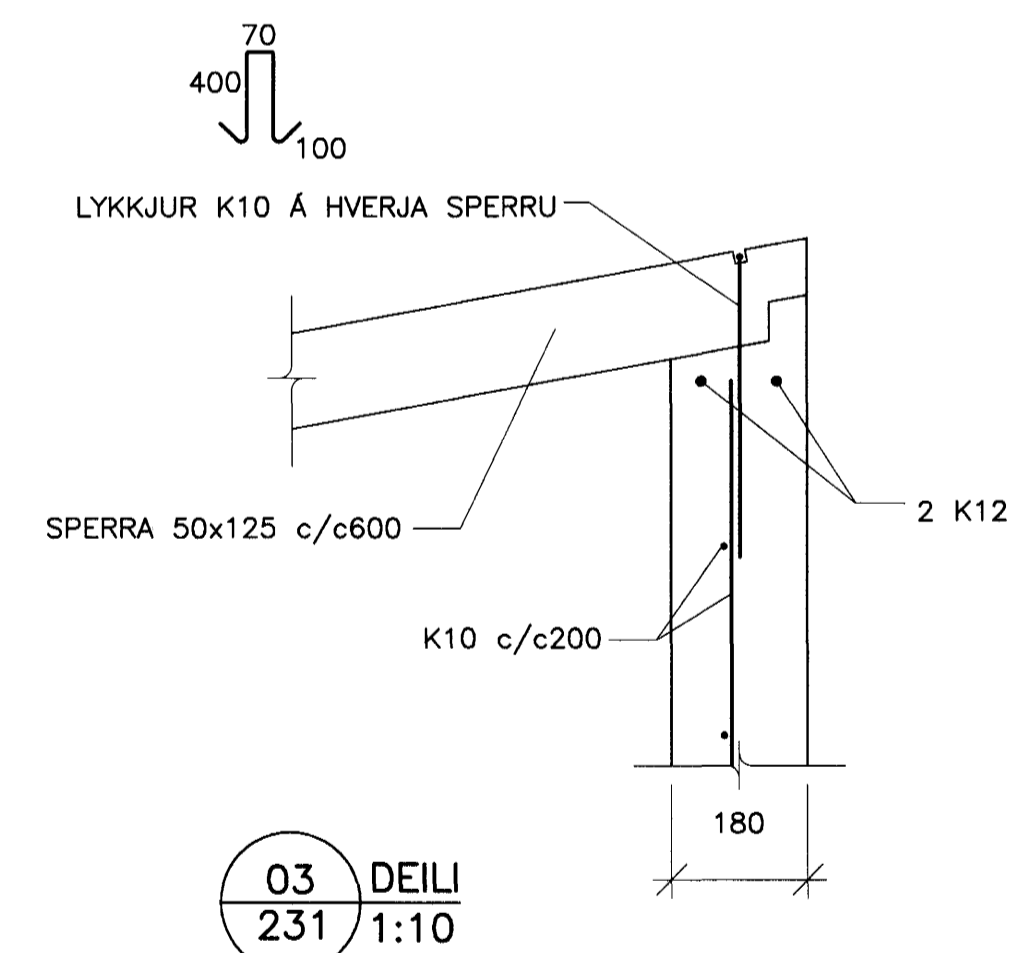
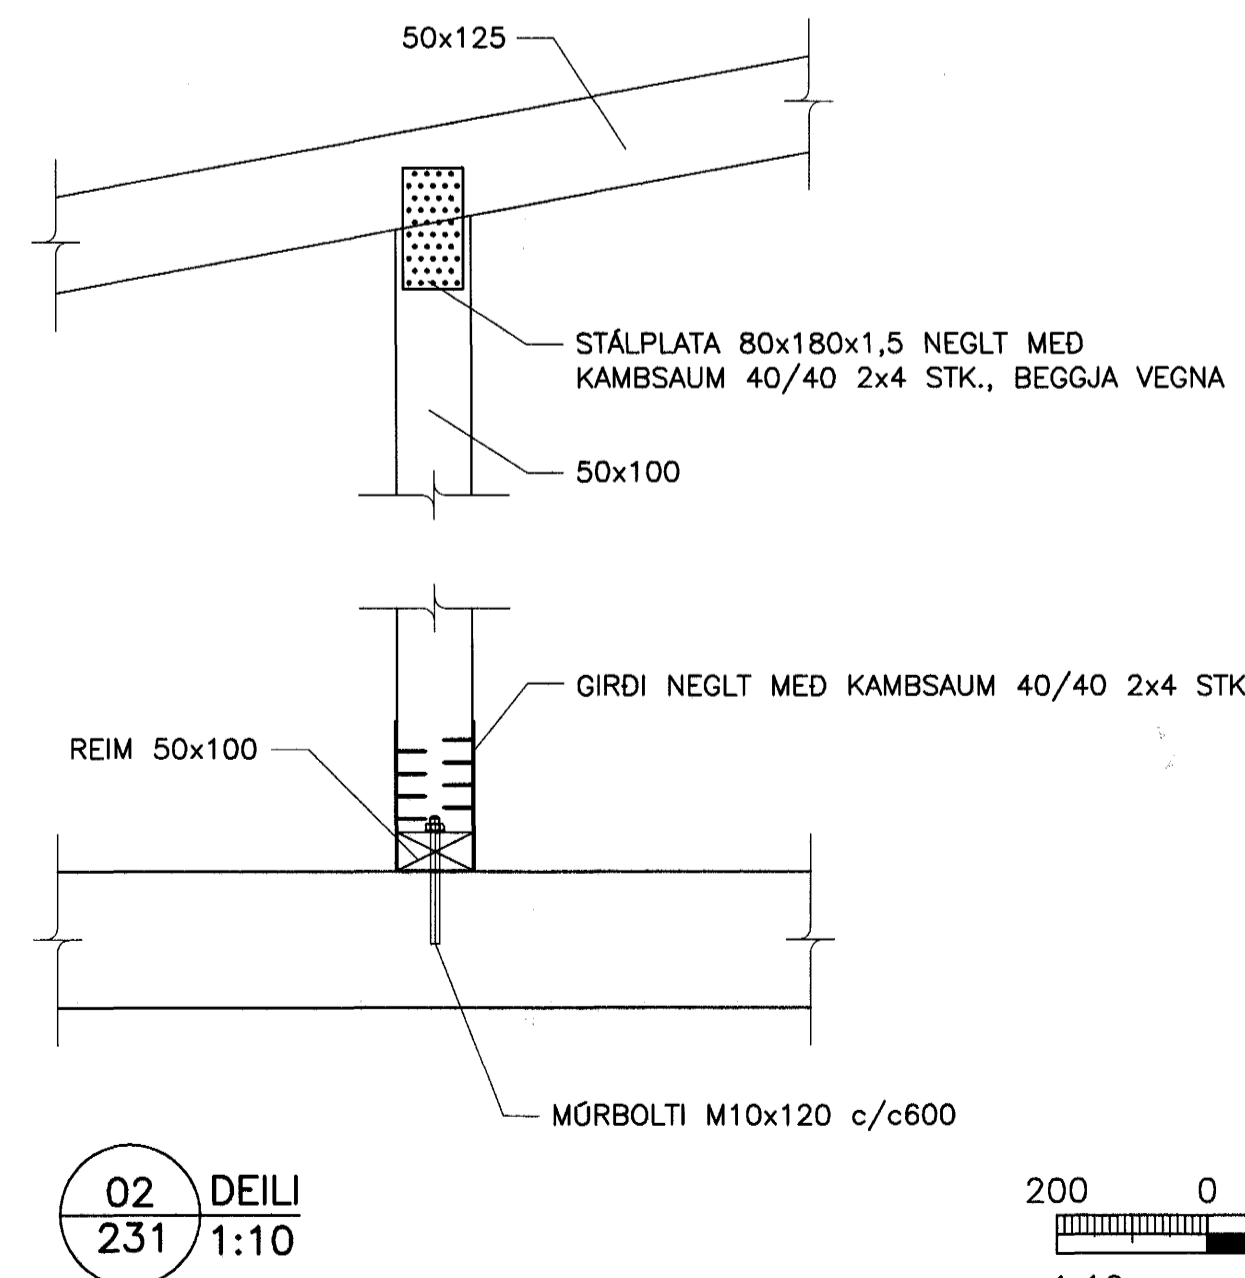
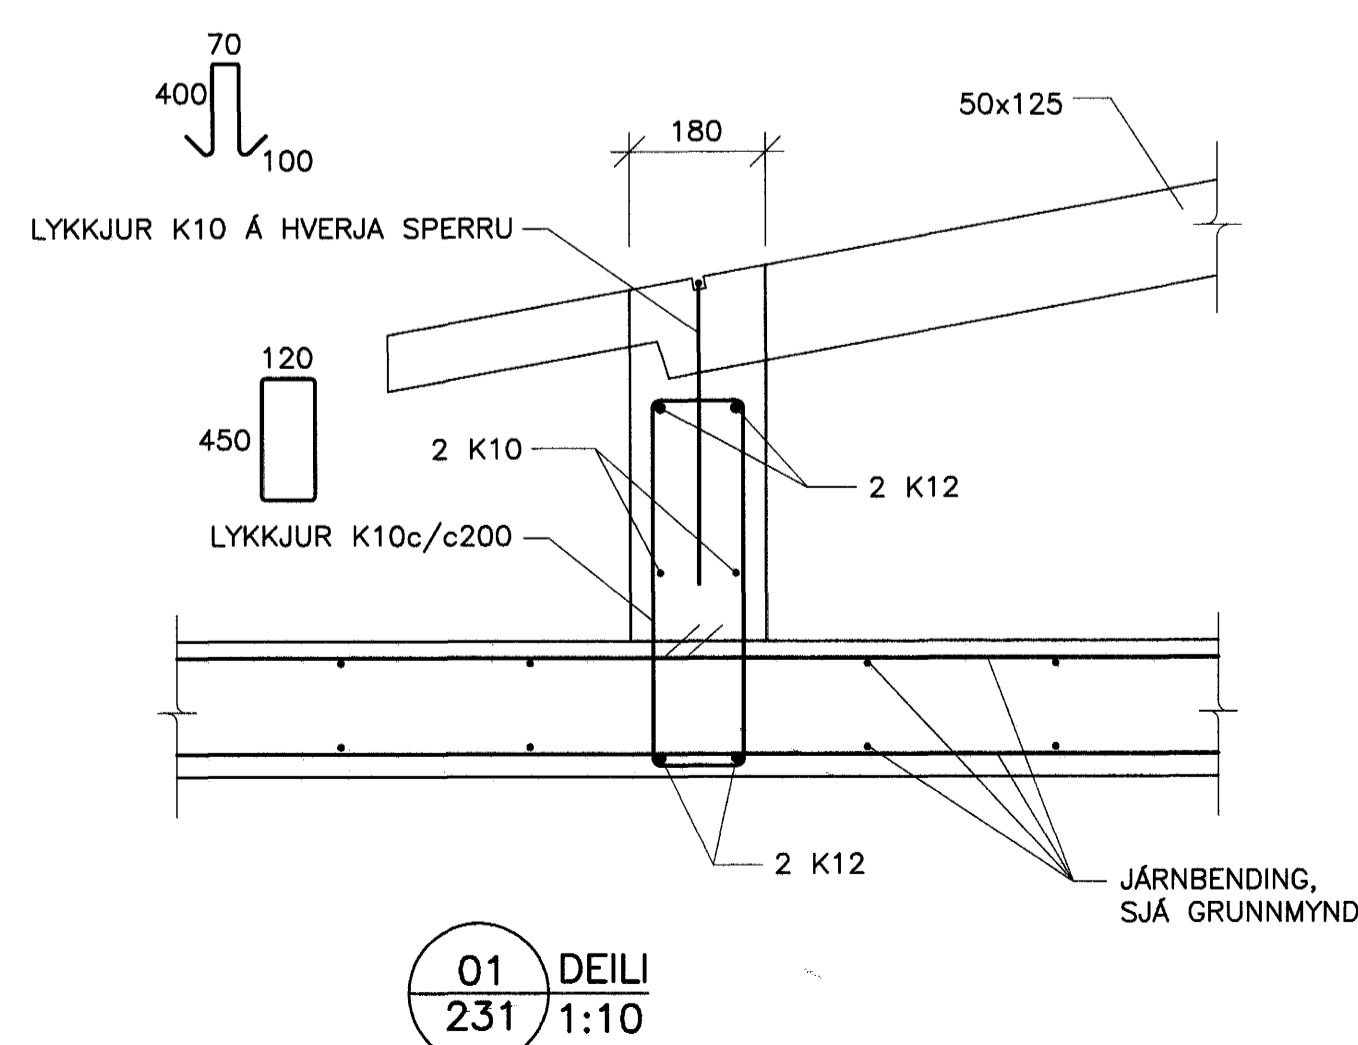
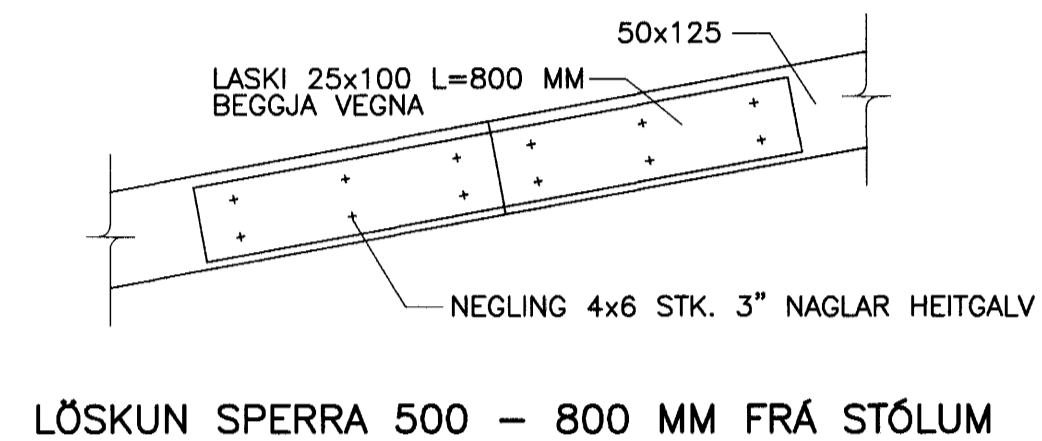
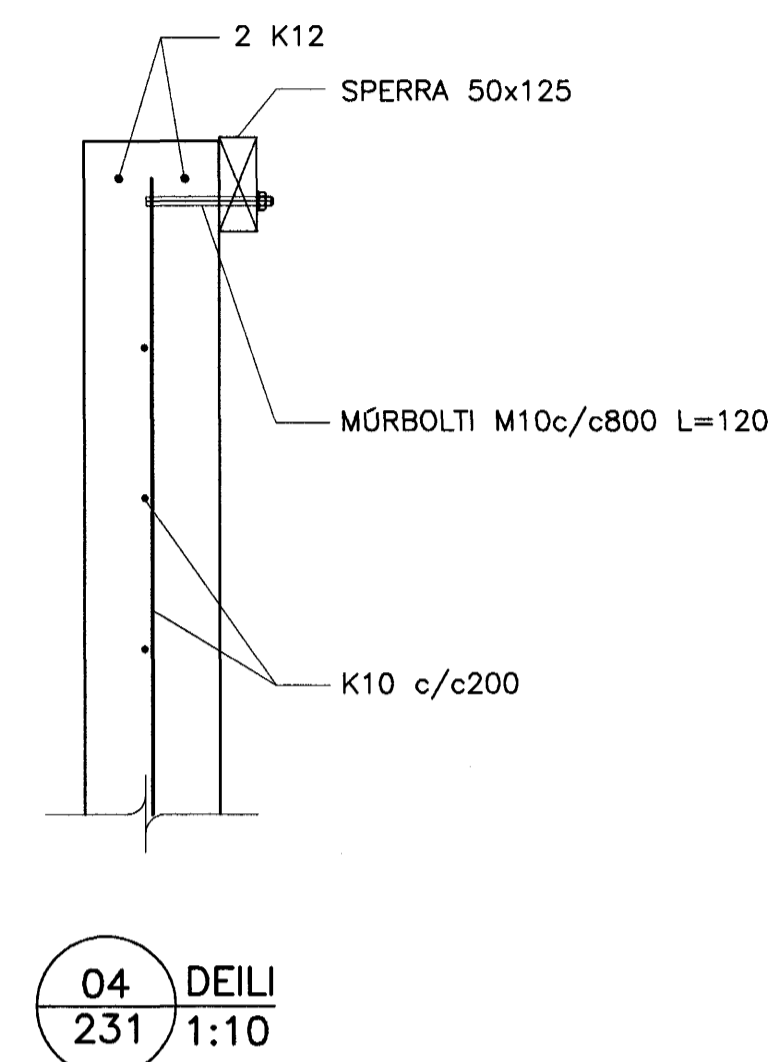


DAGS:	NR:	BREYTINGAR:	SAMB:

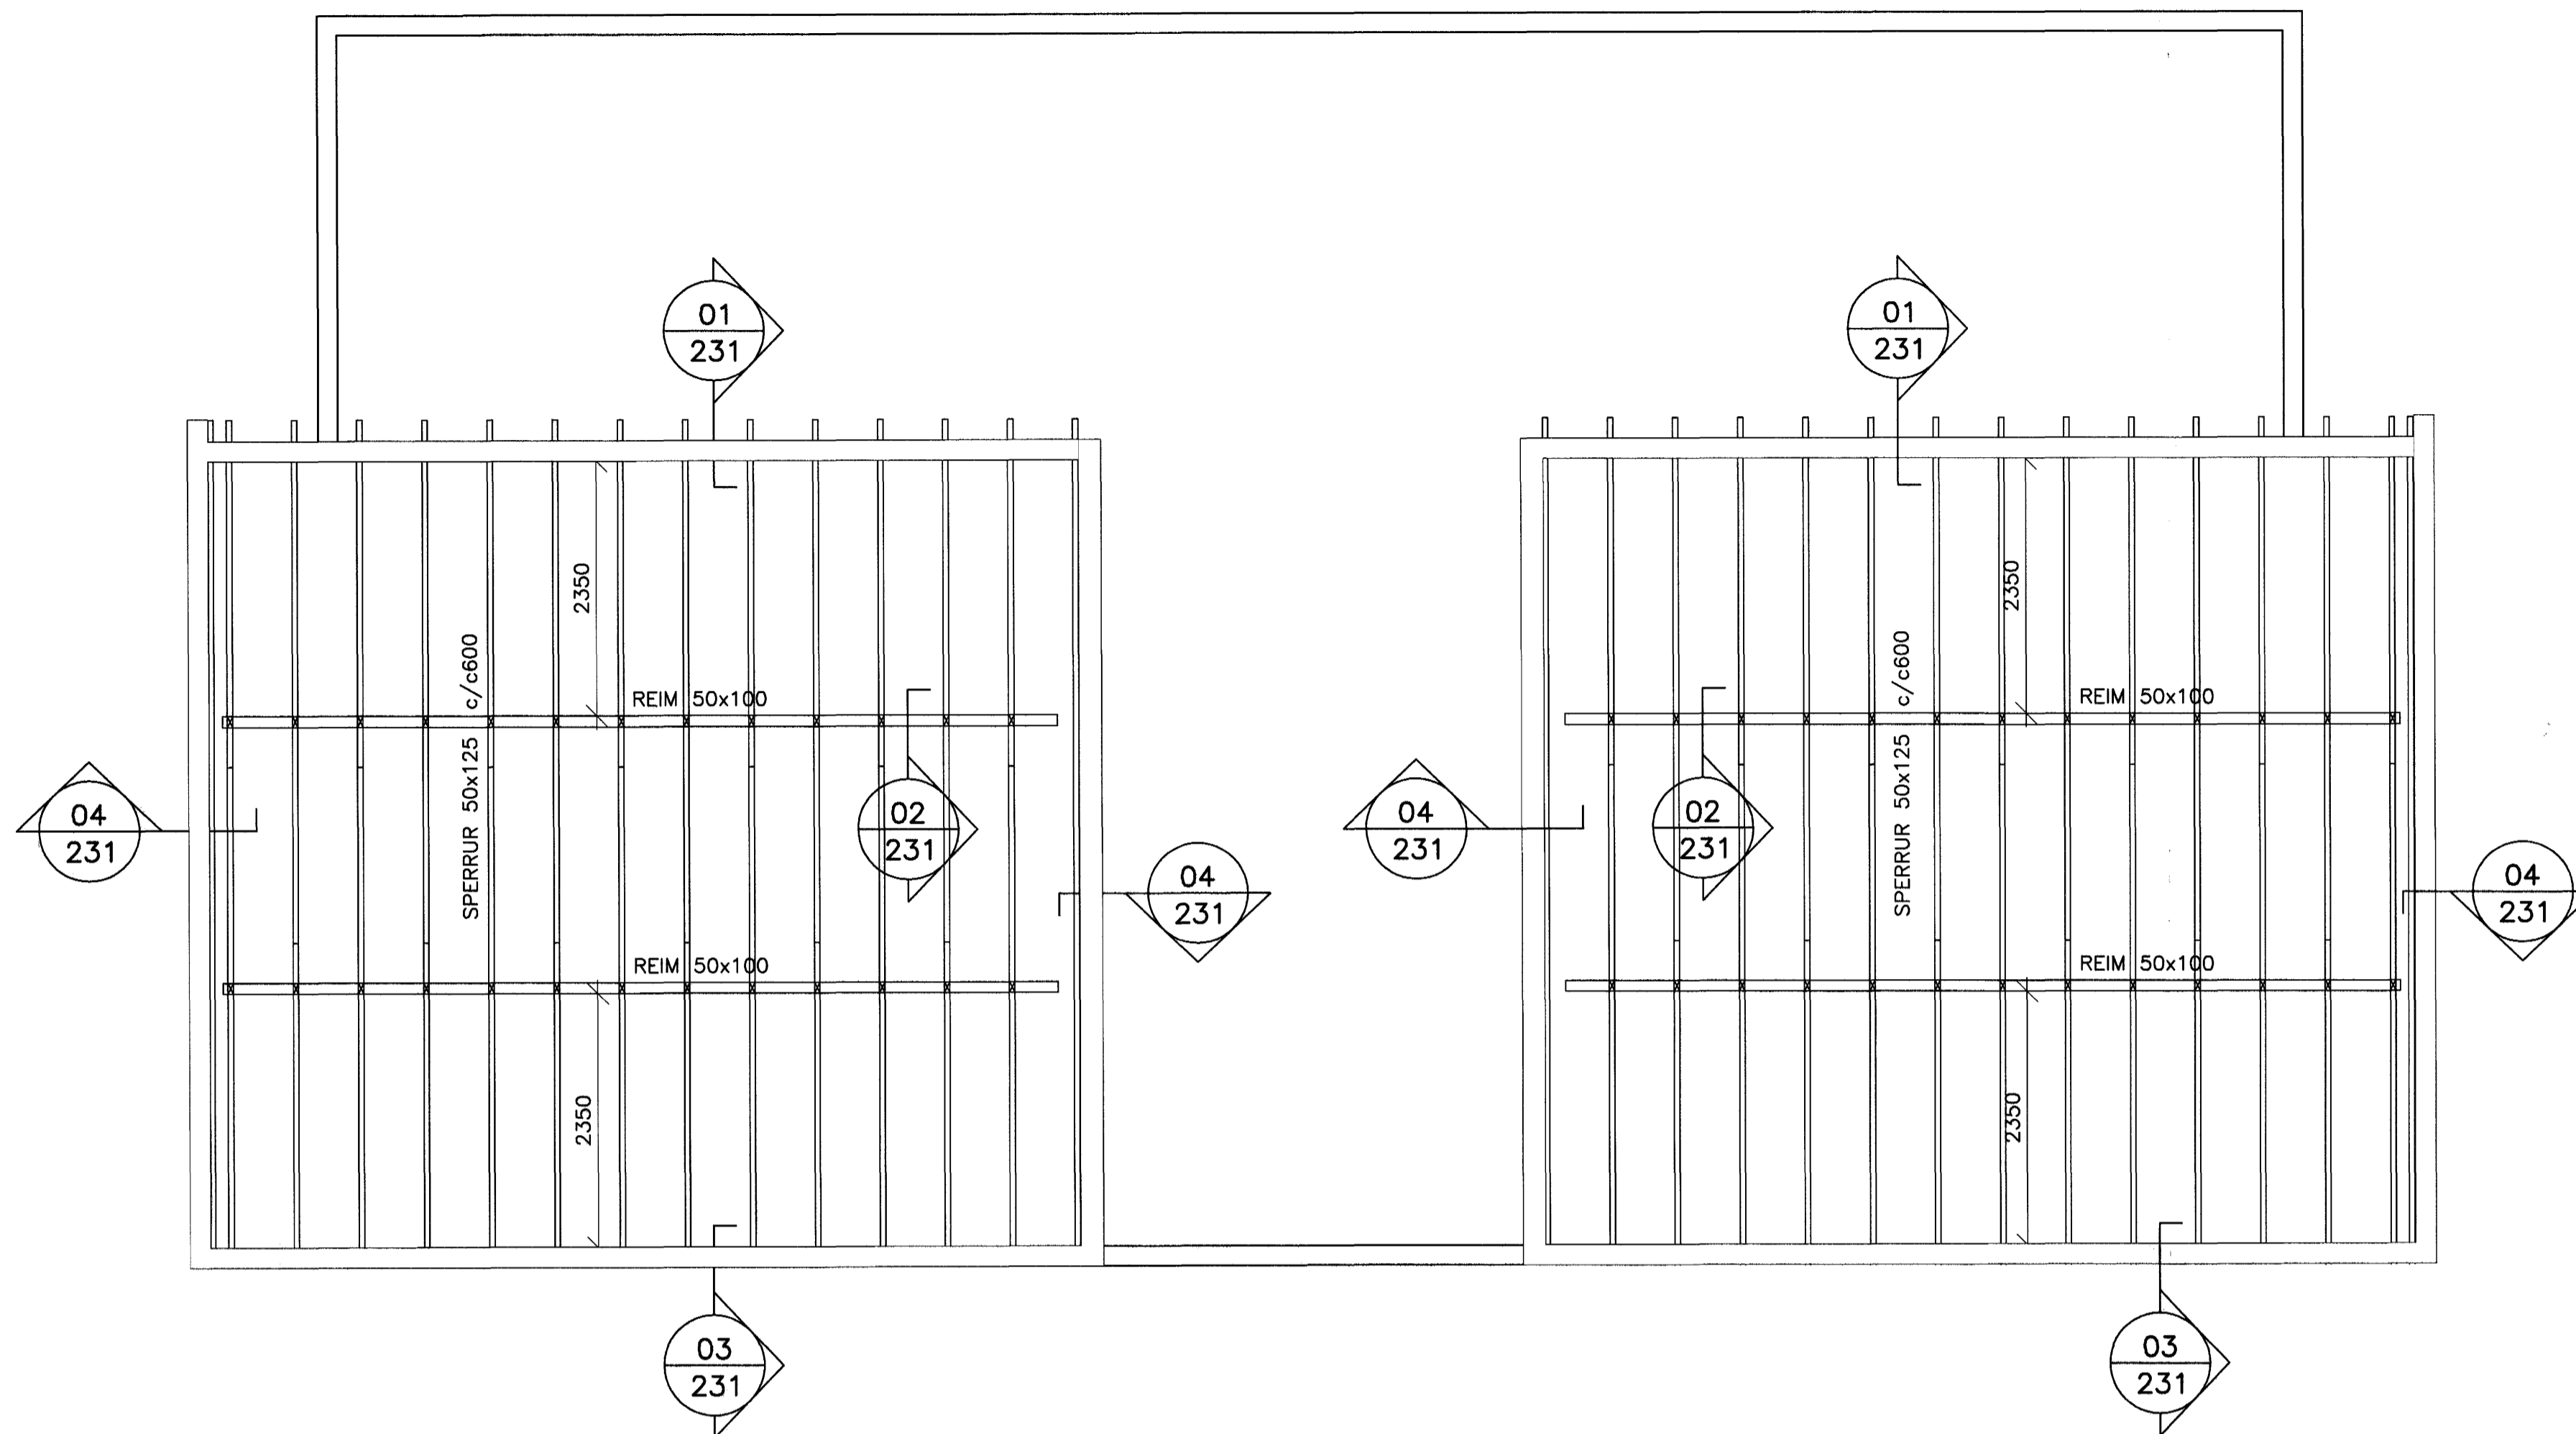

LOFTUN ÞAKS SJÁ TEIKNINGAR ARKITEKTA.

VERKFRÆÐIÞJÓNUSTAN EHF

Samþykkt þann  
28 JAN. 2005  
Byggingafultrúinn í Hafnarfröi  
Eh. Sigurbjartur Halldórsson

Móttekið:  
Samb.: 27.01.05  
Hem

REIÐ TÍÐAR: 14.09.04	DRÖG: 04.25	DAGS: 14.09.04
PROJEKT: LYNGHVAMMUR 5	STYPT: STEYPT HGS	DRÖG: 231
DRÖG: BURÐARVERKI	DRÖG: Jón Guðmundsson	DRÖG: B1
DRÖG: ÞAKVERKI	DRÖG: 280255-4329	DRÖG: 1:50/1:10
DRÖG: GRUNNMYND OG SNIB	DRÖG:	DRÖG: 231
DRÖG: JG/GH	DRÖG: GH/RR	DRÖG: JG