

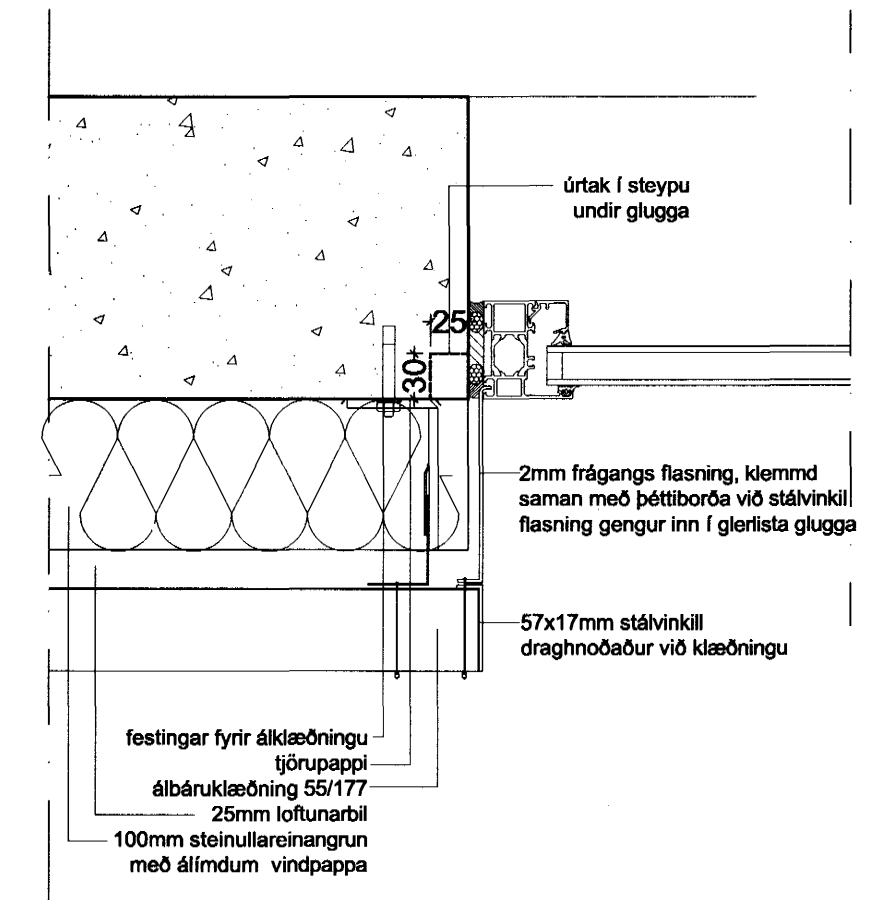


angur við jörð klæðning

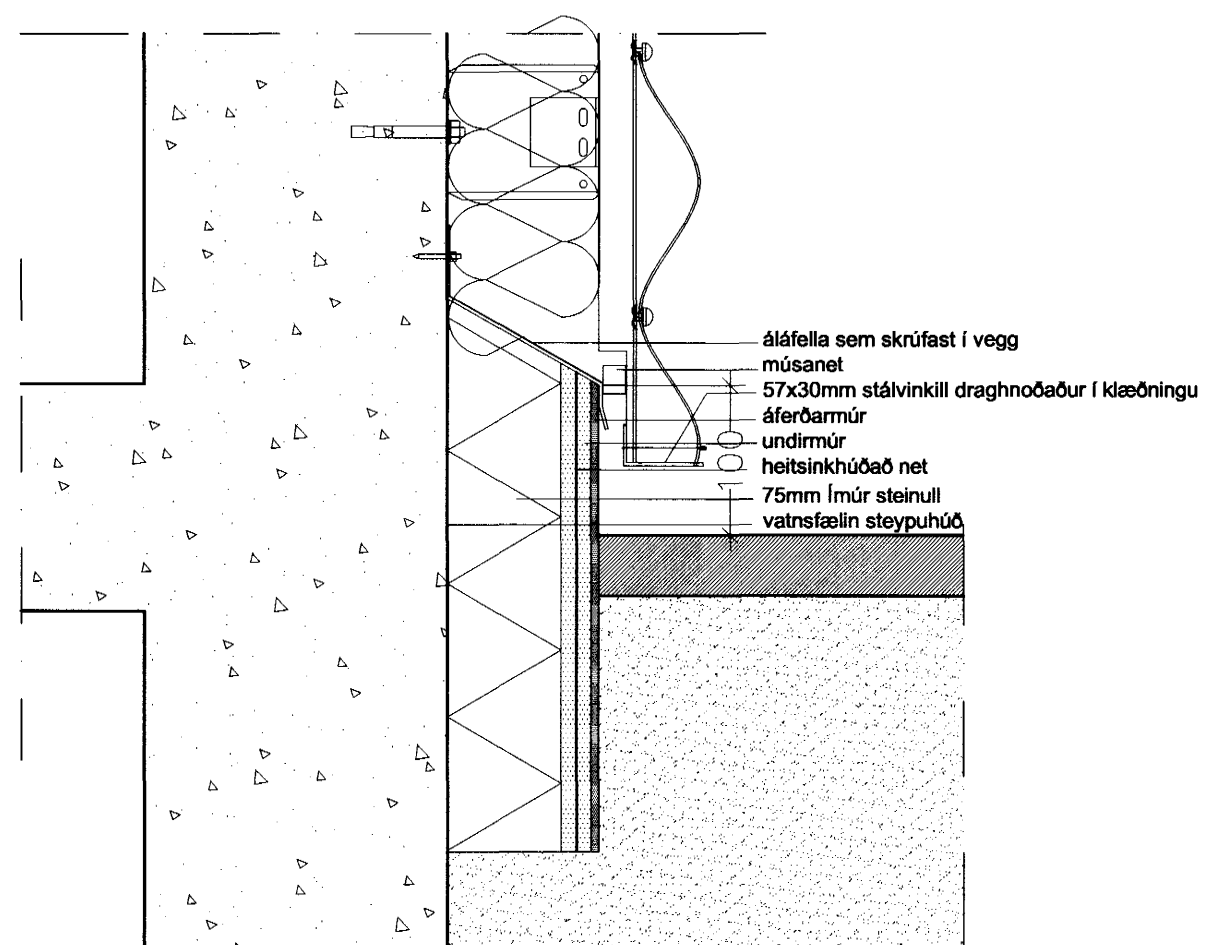

Ágripur Ólafsson 071070 5069

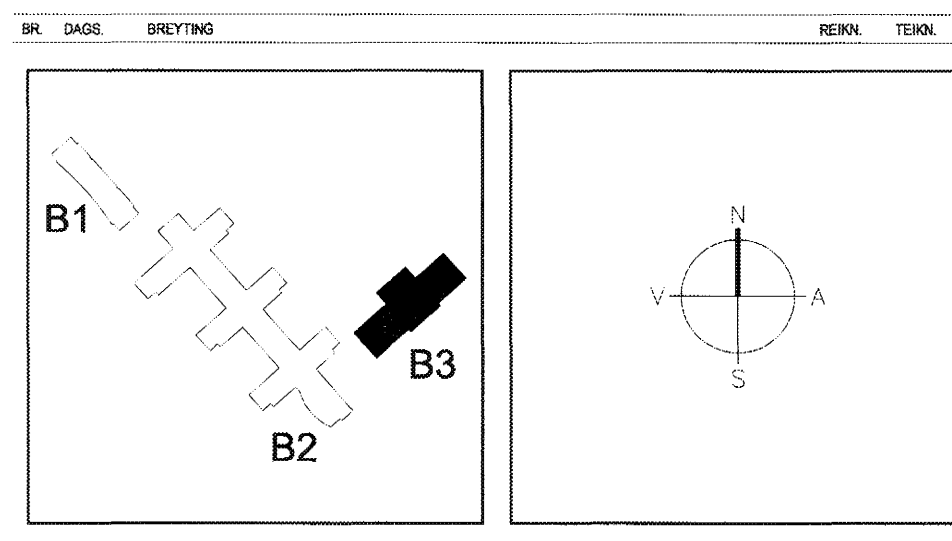

Á STOFUNNI ARKITEKTAR
 BERGSTABASTRÆTI 10, RVK. sími: 551-1450, netfang: stofan@stofunni.is

FINNUR BJÖRGVINSSON
 HILMAR ÞÓR BJÖRNSSON
 SIGRÍÐUR ÓLAFSDÓTTIR
 19 JAN. 2005
 Byggingafultrúinn í Hafnarfirði
 F.h. Sigurbjartur Halldórsson

LANDMÖTUN
 VÍSKYLADEIÐ 1, 101 KÖPNAVÍÐI, Sími: 664 5300, FAX: 664 5301, NETFANG: vso@vso.is

VSO
 VSO RÁÐGJÖF
 BORGARTÚNI 20, 105 HEYKJAVÍK, Sími: 585 9000, Símaríki: 585-9010, NETFANG: vso@vso.is

**SÓLVANGSVEGUR 4
 LÆKJARSKÓLI - ÍÞRÓTTAHAÚSNÆÐI**

Útveggjaklæðningar	HANNAÐ/TEKNI	SO
Álbáruklæðningar	ATH.	SAMÞYKKT
Deili	KT.	800585-1309
KVAFI: 1:5	REYKJAVÍK	23.09.2004
VERKFR.	TEKNI. NR.	BR.
04-25	A-VD-004	