


TÆKNIRÝMI  
3.HÆÐ

A STAÐSETNING RAFM.SÚLNA SKV. ARKITEKT


PAR SEM TENGLAR, EIB-ROFAR OG SMÁSPENNUTENGLAR ERU, SKULU ÞEIR RAÐAST UPP AF HVORUM ÖÐRUM, EKKI HLÍÐ VIÐ HLÍÐ.

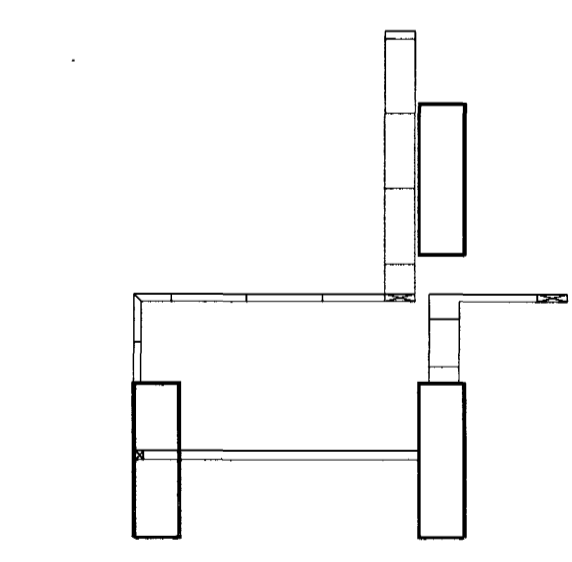

SNÍÐ, MKV. 1:100

- 2 SKJÁVARPI Í LOFTI
- 3 Í TENGLAPOLLA
- 4 AÐ TENGLAPOLLA

Samþykkt þann  
06 OKT. 2004  
Byggingafrúðinn í Hafnarfirði  
F.h. Sigurbjartur Halldórsson

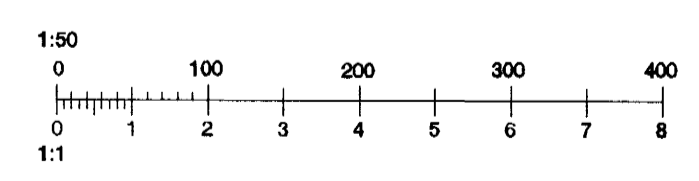

Skýringar:  
Explanations:

**VST**  
Verkfæðistofa  
Sigurðar Thoroddsen hf.  
Ármúla 4, 108 Reykjavík, kt. 611276-0289  
Sími: 569 5000, fax: 569 5010, veffang: www.vst.is

Breyt. Rev.	Dags. Date	Breyting Revision	Dogs. Date	Samþ. Approved	Notk. heimil. Released
5	16.07'04	Aðlögun fundarúnaðar	16.07'04	BSH	
4	04.06'04	Strengmerkingar Alcan	04.06'04	SJJ	
3	17.05'04	Herbergjanúmer	17.05'04	SJJ	
2	14.05'04	Færa stiga og rofa + minni fundarherbergin	14.05'04	SJJ	
1	01.07'03	Vinnuteikning	01.07'03	JOS	

This drawing is the property of the Alcan Iceland Ltd. and handed out for personal use only. It may neither be copied nor made available to others without permission of the Alcan Iceland Ltd. The receiver is liable for any misuse.		Fjöldi stúkkja Number of pieces	Hlutur Object	Atriði Item	Efni Material	ea. stk. Weight (kg)	total í heild Total weight	Althugusemdir Remarks
		IV	Skrifstofuhús Alcan, Mhl. 94					
			Smásp. og brunakerfi 2.-3. hæð					
			Rafagnateikning					
			Raftákn hf					
			Teiknað Drawn	HRS	Yfirfarið Checked	SJJ	07.07'03	Samþykkt Approved
			ALCAN PRIMARY METAL EUROPE					
			ISAL					
			167939					