



2.HÆÐ

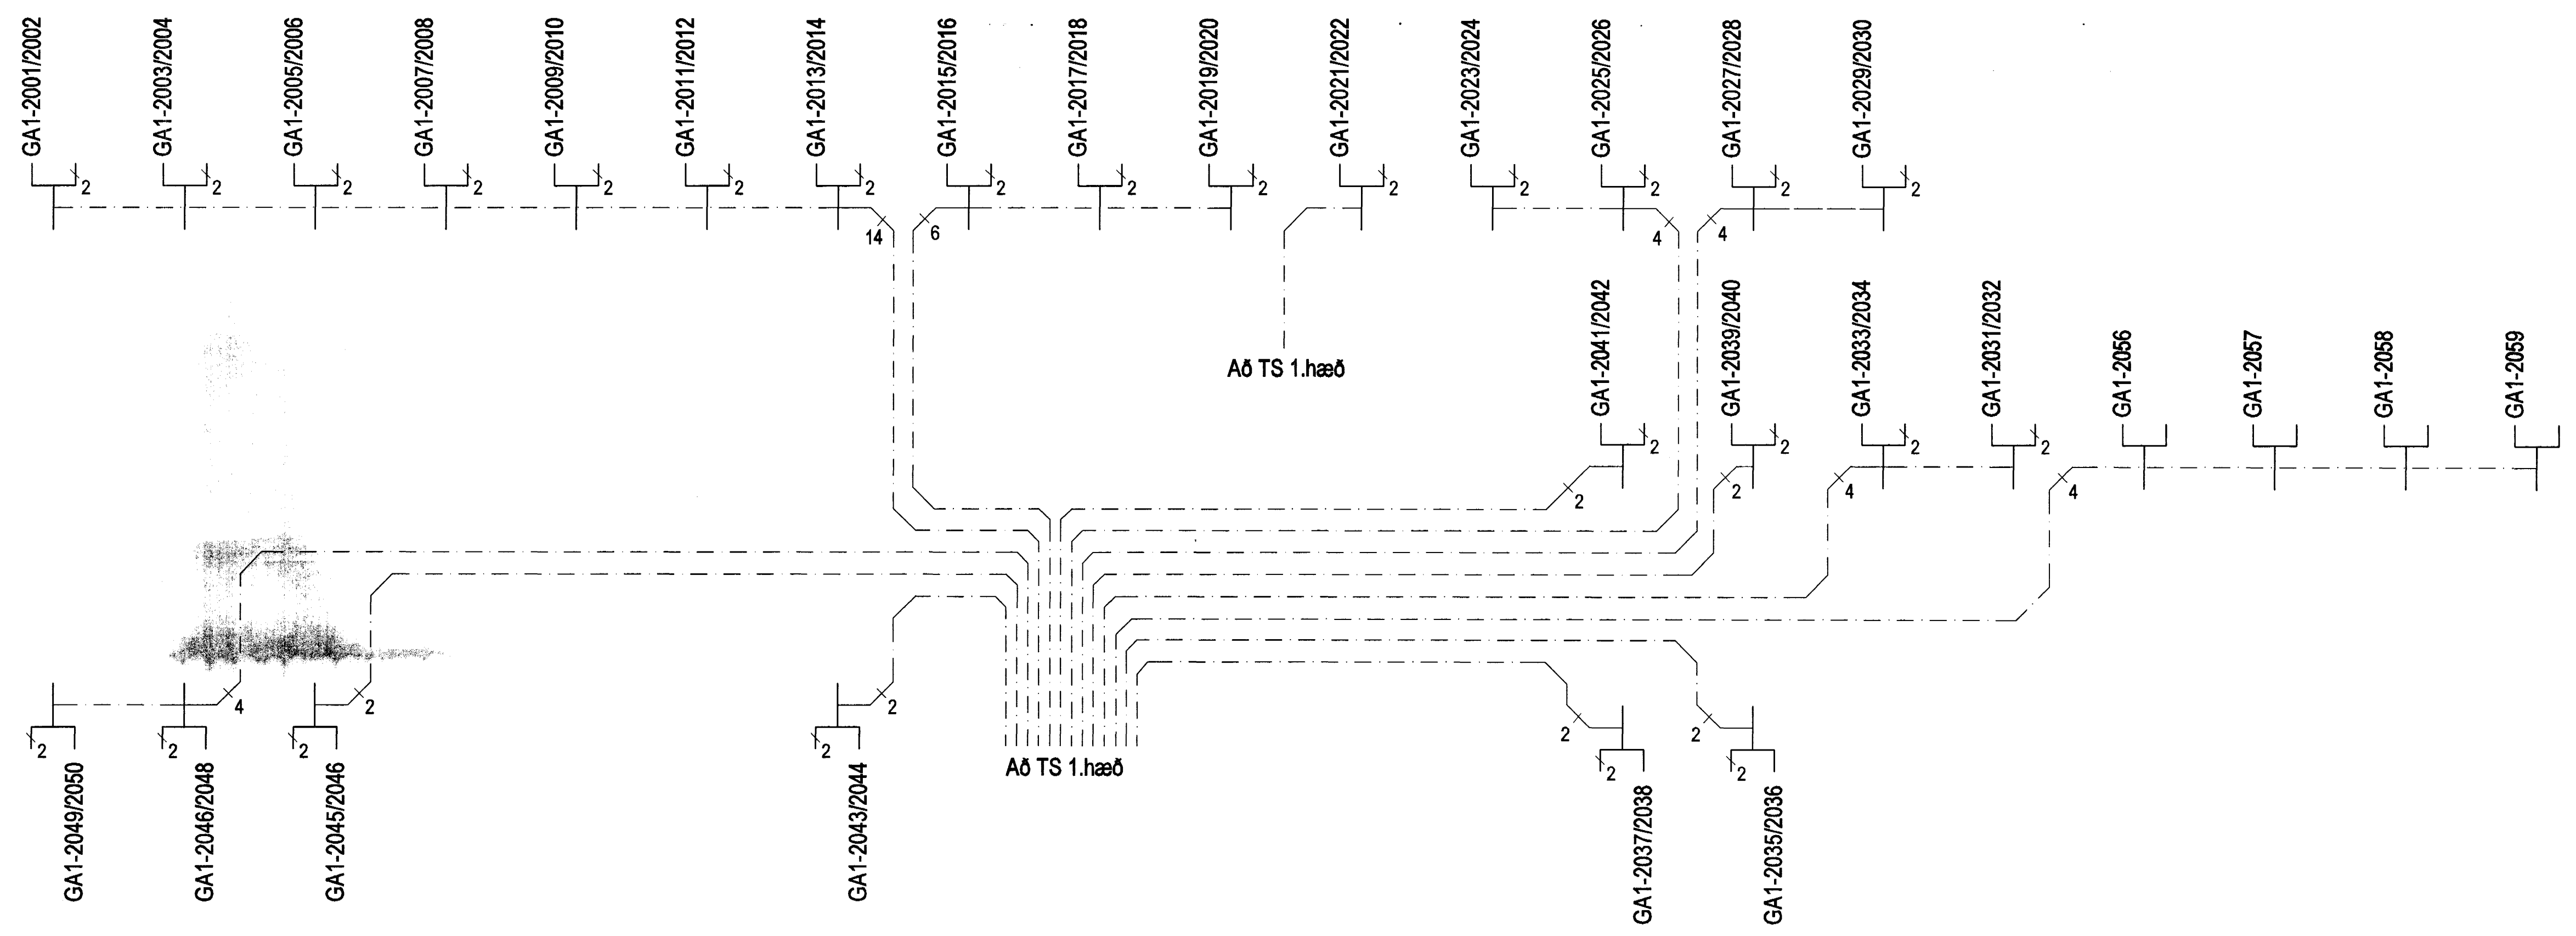

1.HÆÐ

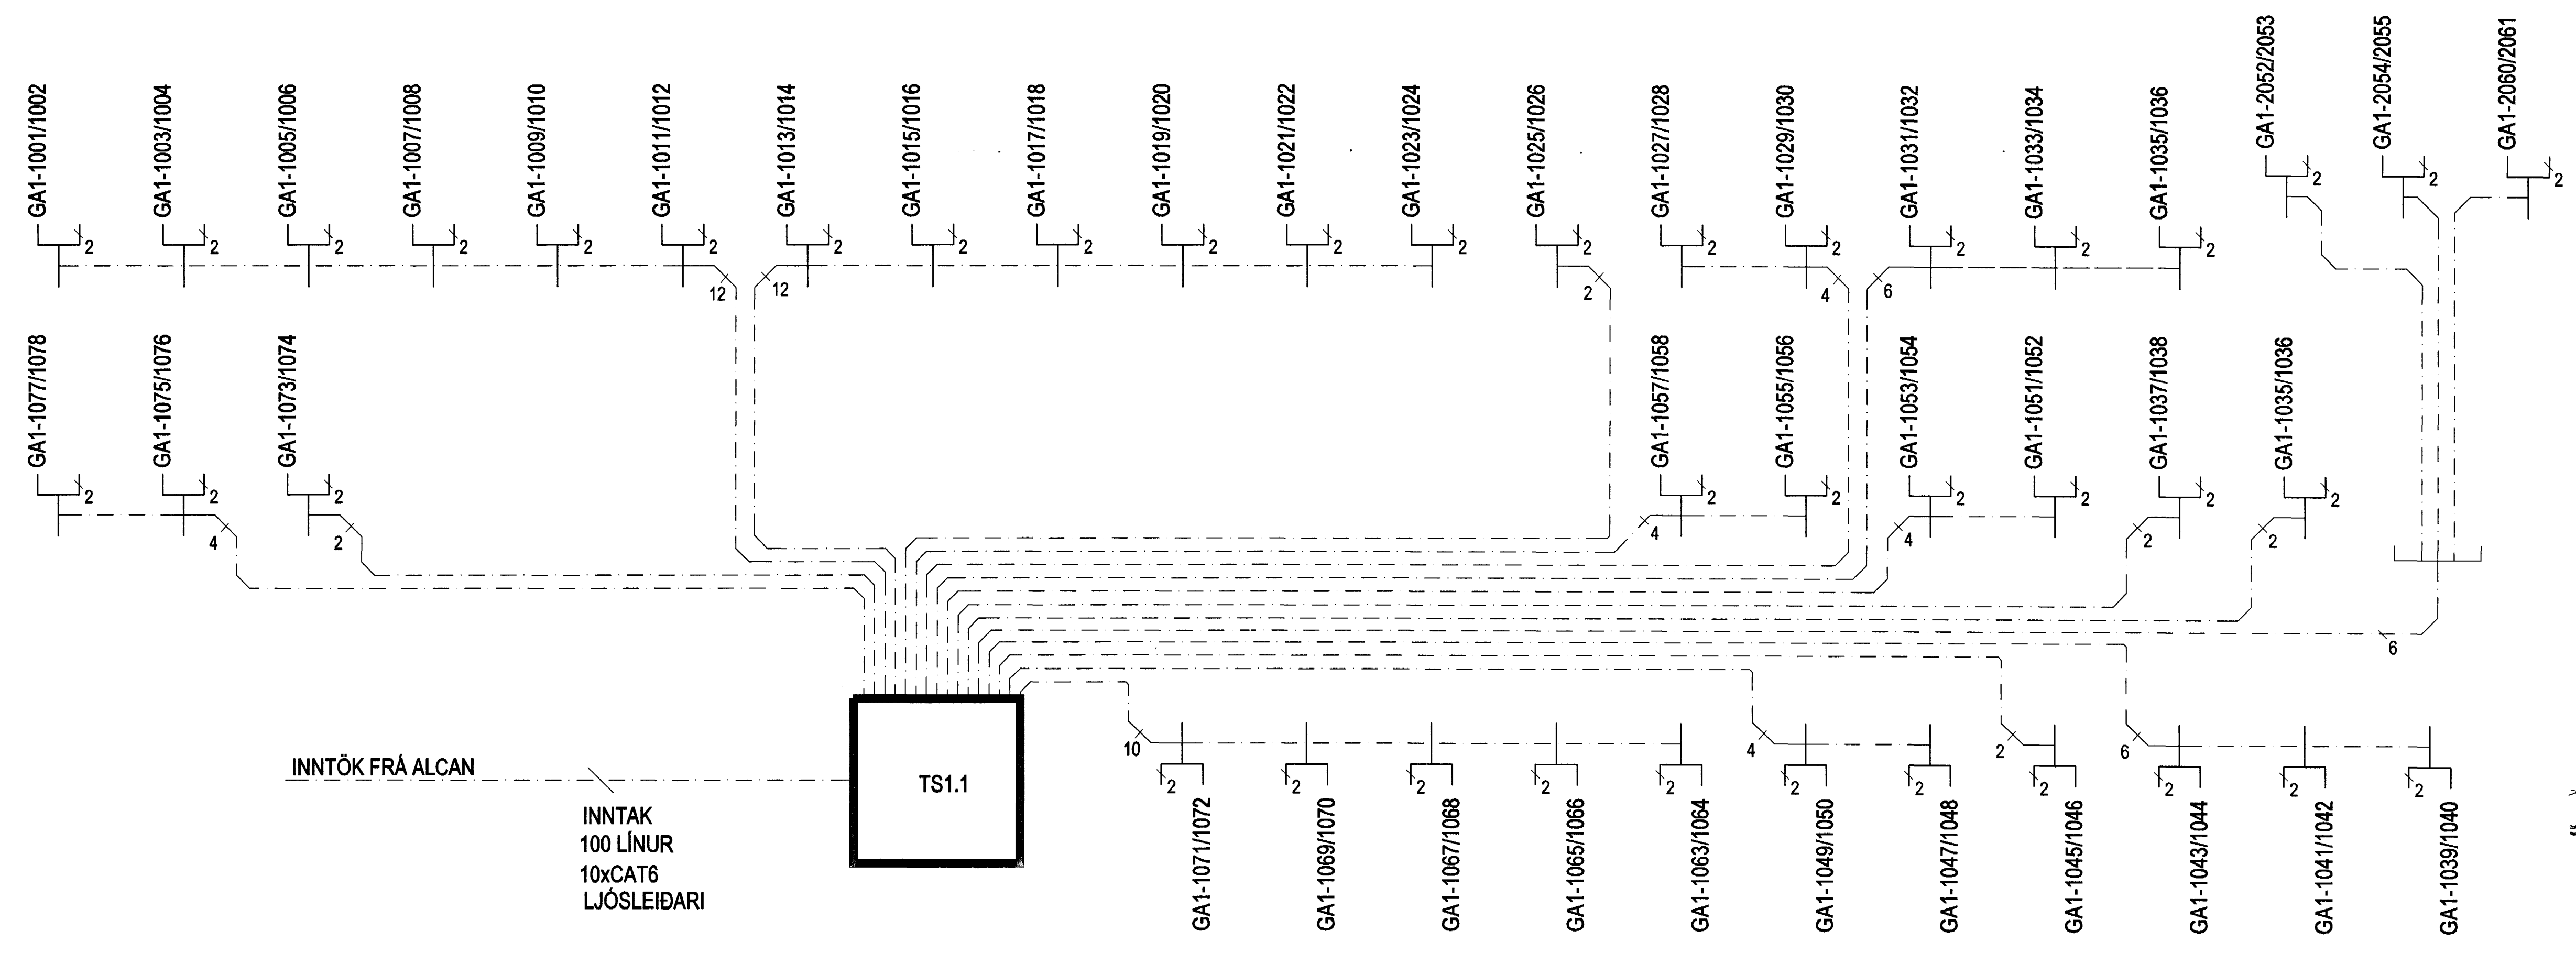

Skýringar:  
Explanations:

**VST**  
Verkfræðistofa  
Sigurðar Thoroddsen hf.  
Ármúla 4, 108 Reykjavík, kt. 611276-0289  
Sími: 569 5000, fax: 569 5010, vefang: www.vst.is

Breyt. / Rev.	Breyting / Revision	Dags. / Date	Samþ. / Approved	Notk. heimil. / Released
2	Strengmerkingar Alcan	04.06'04	SJJ	
1	Vinnuteikning	01.07'03	JOS	

Fjöldi stykkja / Number of pieces		Hlutur / Object		Atr./Ítr. / Item	Efni / Material	sg.:stk. / Weight (kg)	total: í heild / Total (kg)	Alþagsæmdir / Remarks
IV	III	II	I					
Skrifstofuhús Alcan, Mhl. 94		Rásmýnd tölvukerfis 1.og 2.h.		Raftákn hf		330-01.6.00.01		2
Rafagnateikning		SEJ 20.06'03		SJJ 07.07'03		1199		4110
ALCAN PRIMARY METAL EUROPE		IS-222 Hálfarjörður		IS-222 Hálfarjörður		167943		2

Samþykkt þann  
06 OKT. 2004  
Byggingafulltrúiinn í Hafnarfirði  
E.h. Sigurbjartur Hallgrímsson