

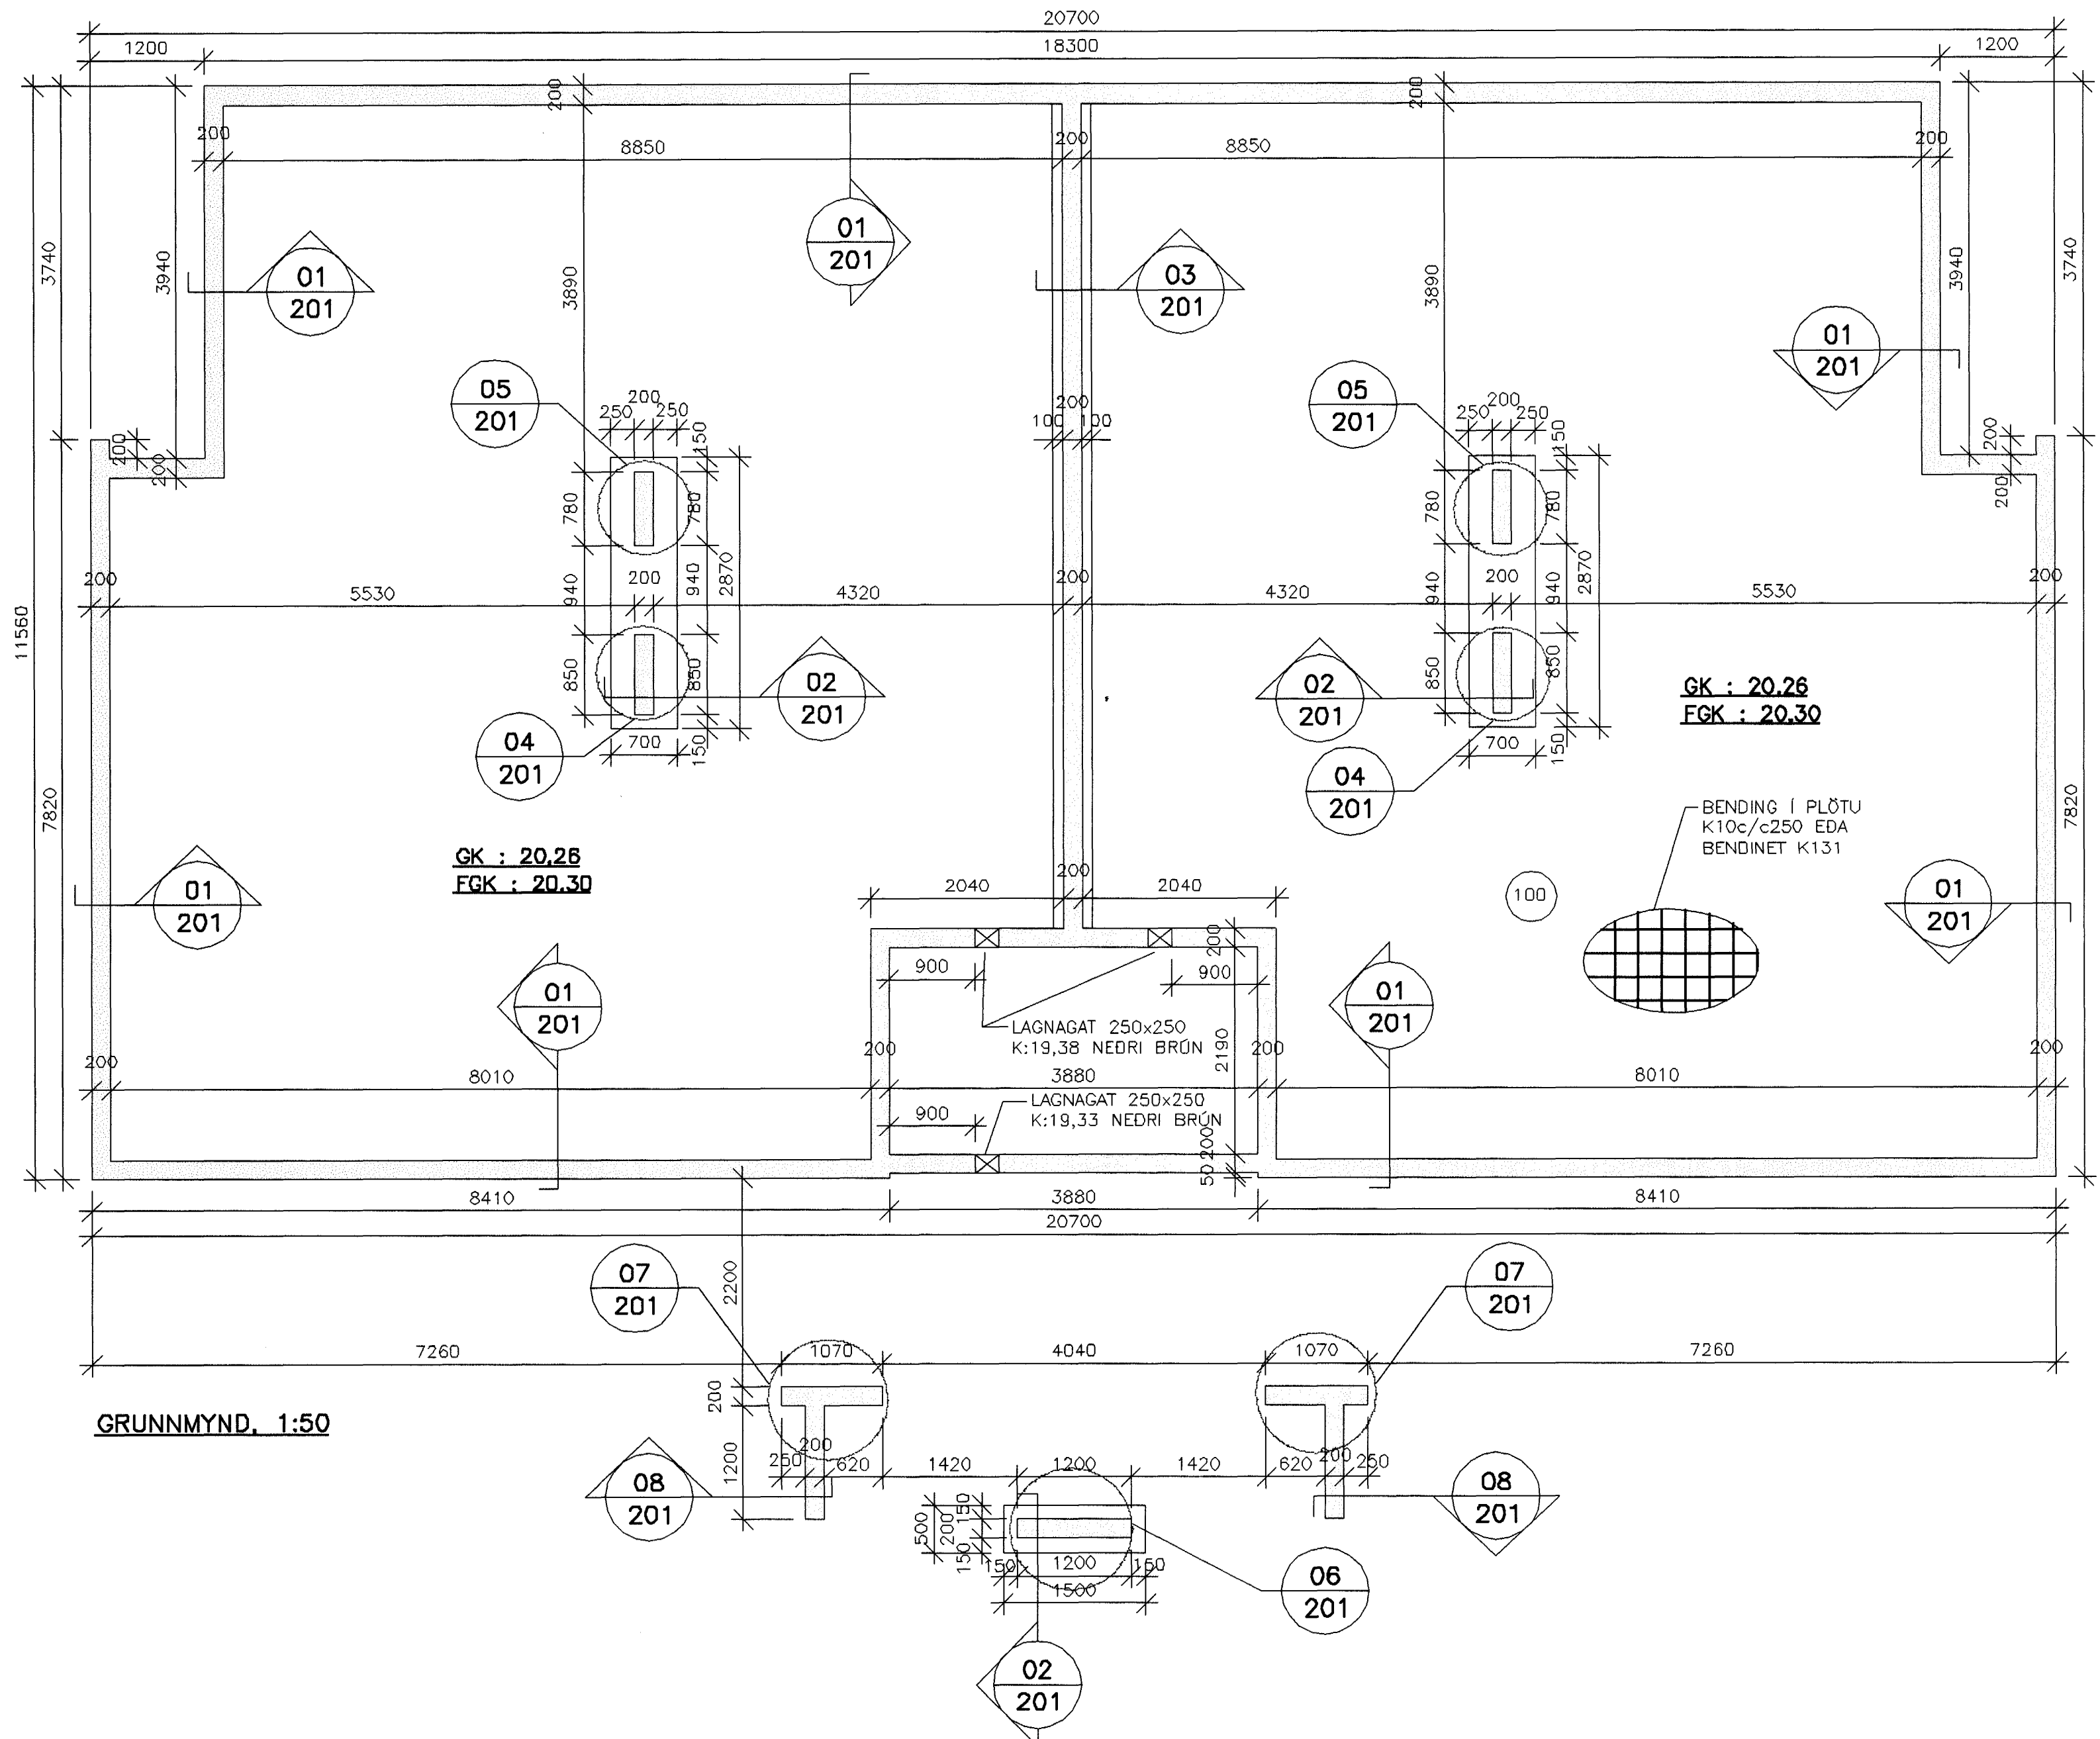
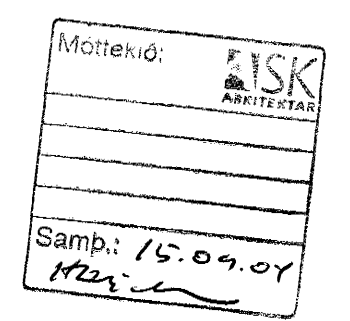
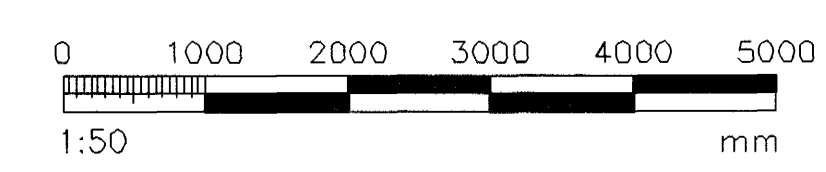
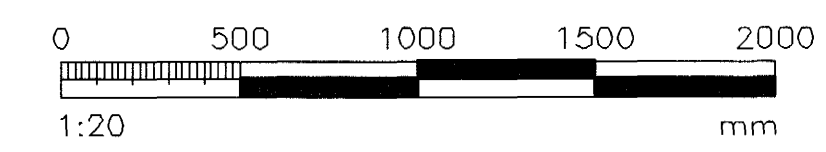
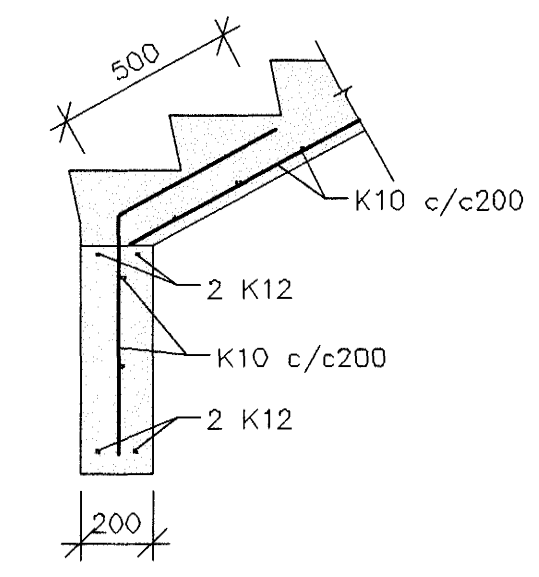
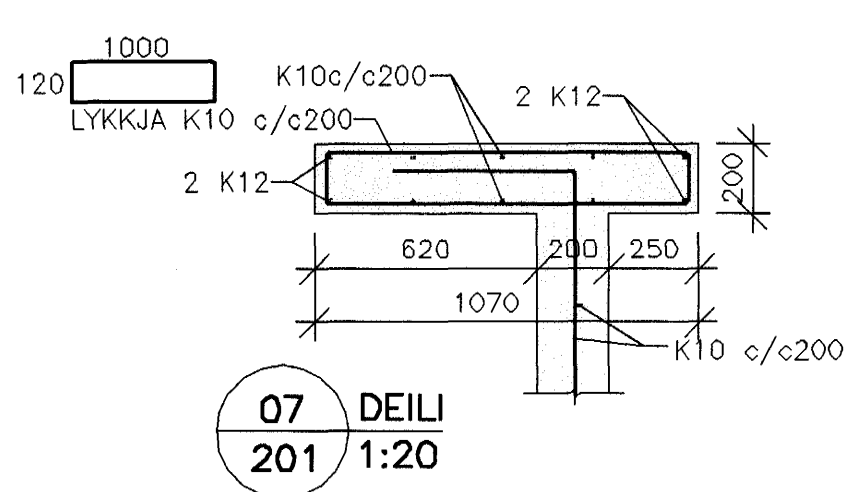
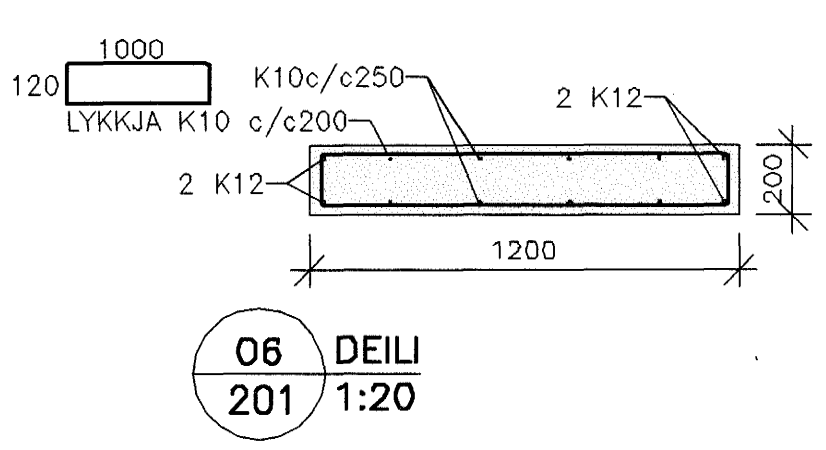
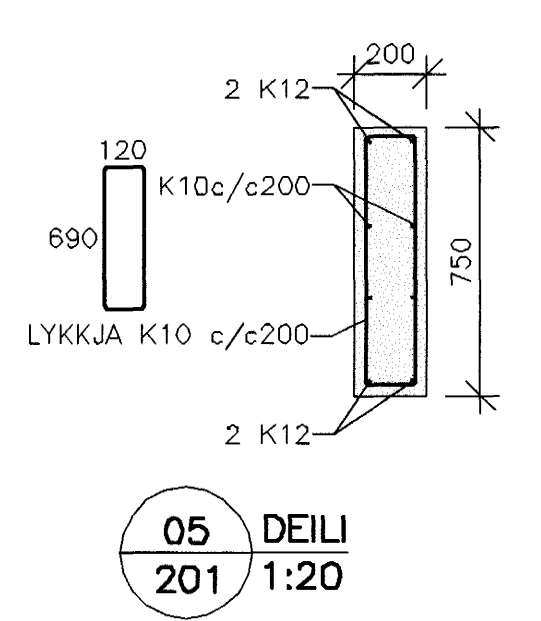
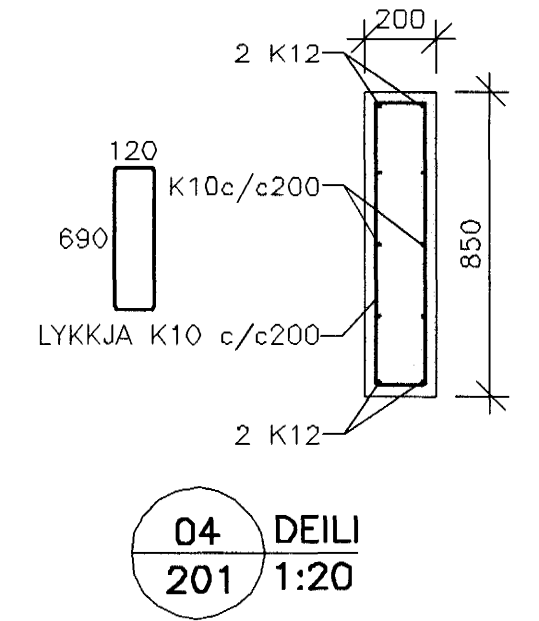
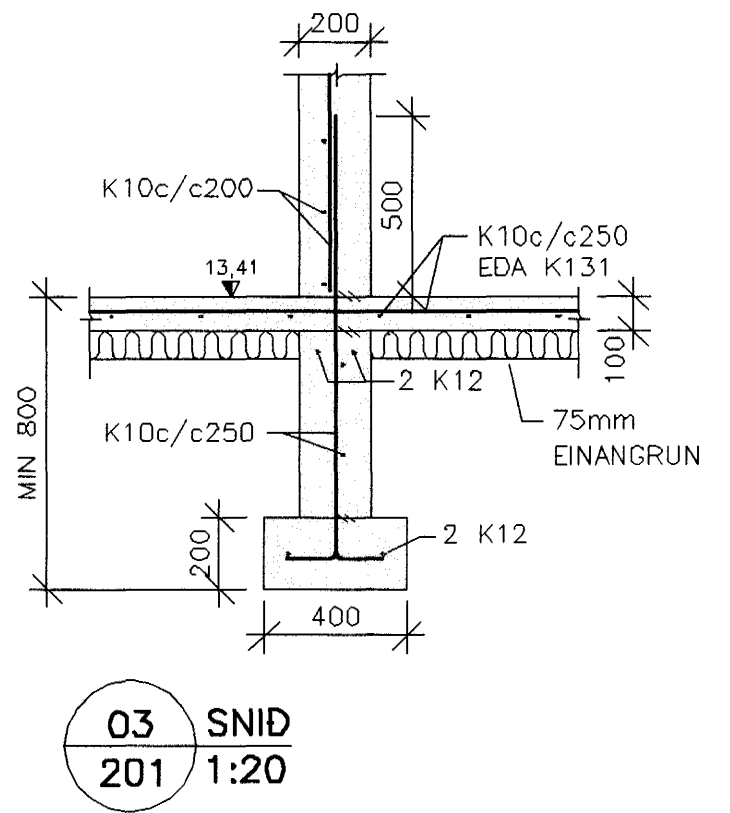


DATE:	NR:	BREYTINGAR:	SAMB:

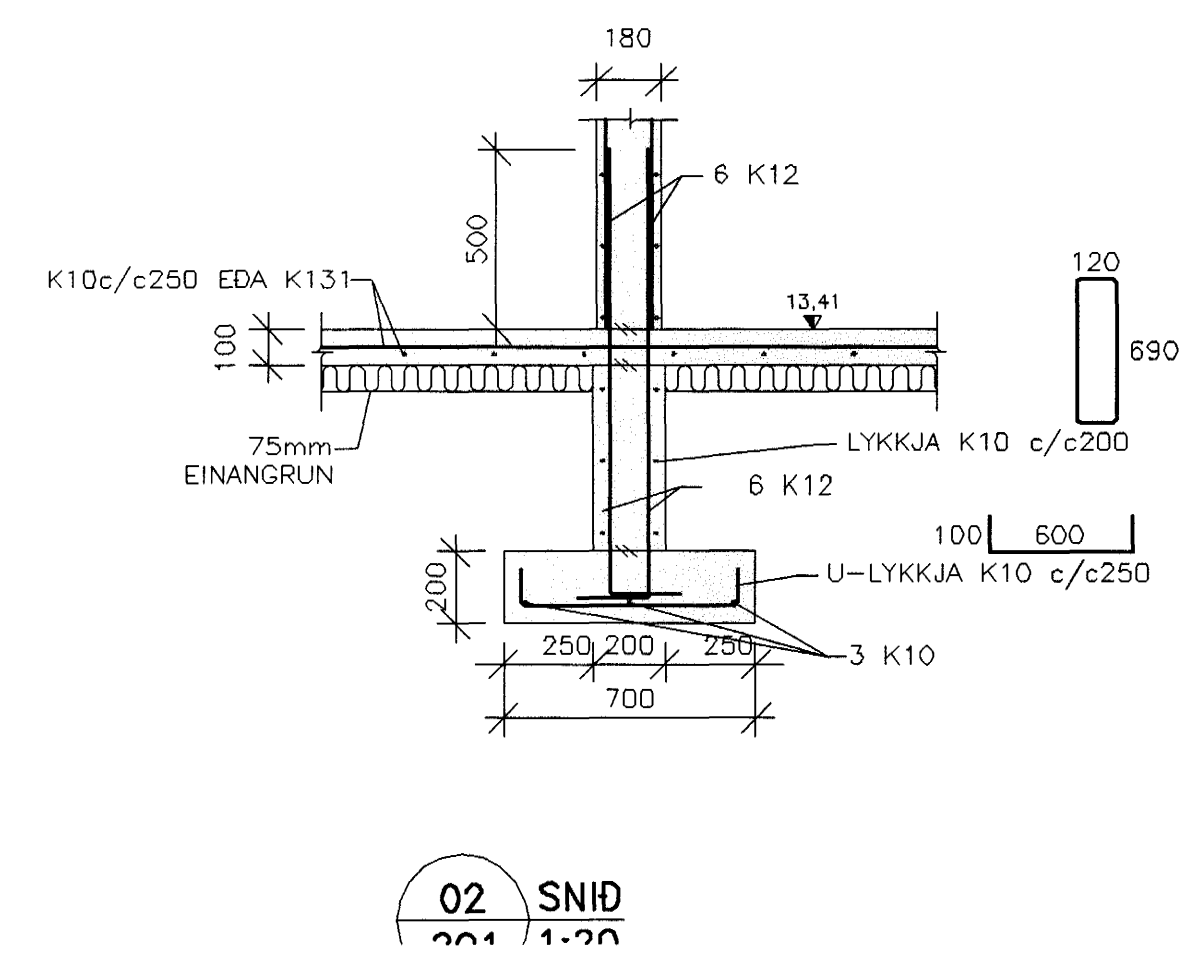

GRUNNMYND. 1:50

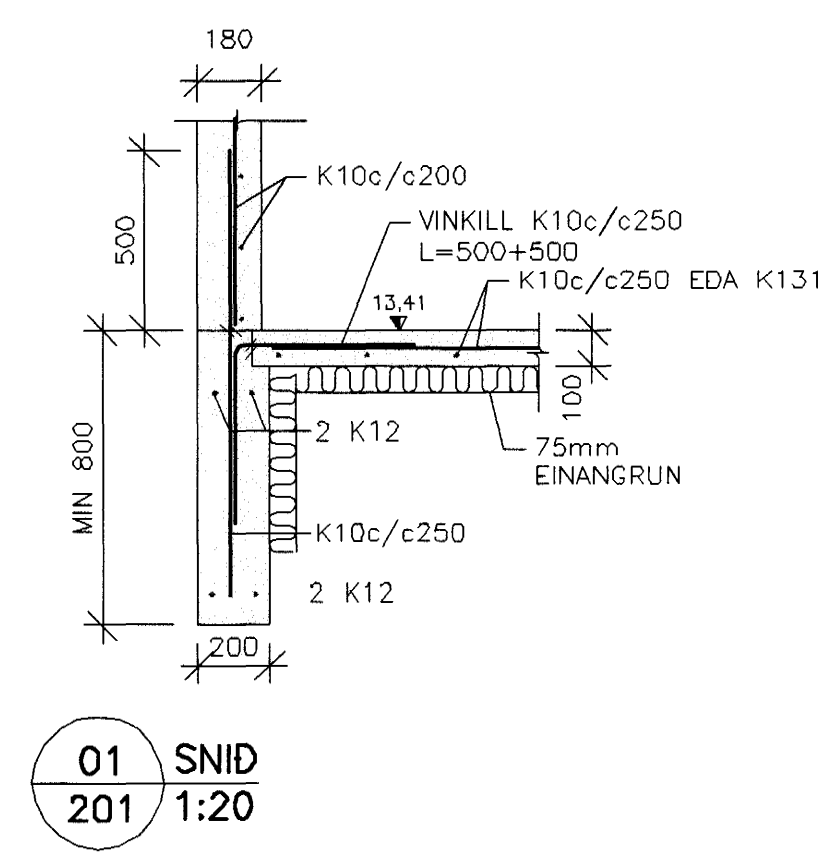

Sampykkt þann  
05 OKT. 2004

Byggingafultrúinn í Hafnarfirði  
F.h. Sigurbjartur Halldórsson

VERKFRÆÐIÞJÓNUSTAN EHF

PROJEKTUR: 108 REYKJANÉ GÍMÍ: 523 6940 NETTÍÐI: jay@verkhaf.is	PROJEKTUR: 04.25	DATE: 14.09.04
BYGGINGAR: HAFNARFIRÐI	DRÖGGER: STEYPT HÓS	DRÖGGER: 201
UNDERSÍÐAUR: GRUNNMYND OG SNID	DRÖGGER: Jón Guðmundsson 280255-4329	DRÖGGER: B1
DRÖGGER: CH	DRÖGGER: RR	DRÖGGER: NALT
DRÖGGER: PR	DRÖGGER: JG	DRÖGGER: 201