



Ólafur Gísli Baldursson  
 Garðaföt 15, 210 Garðabæ  
 Kt. 240563-5689

*Ólafur G. Baldursson*

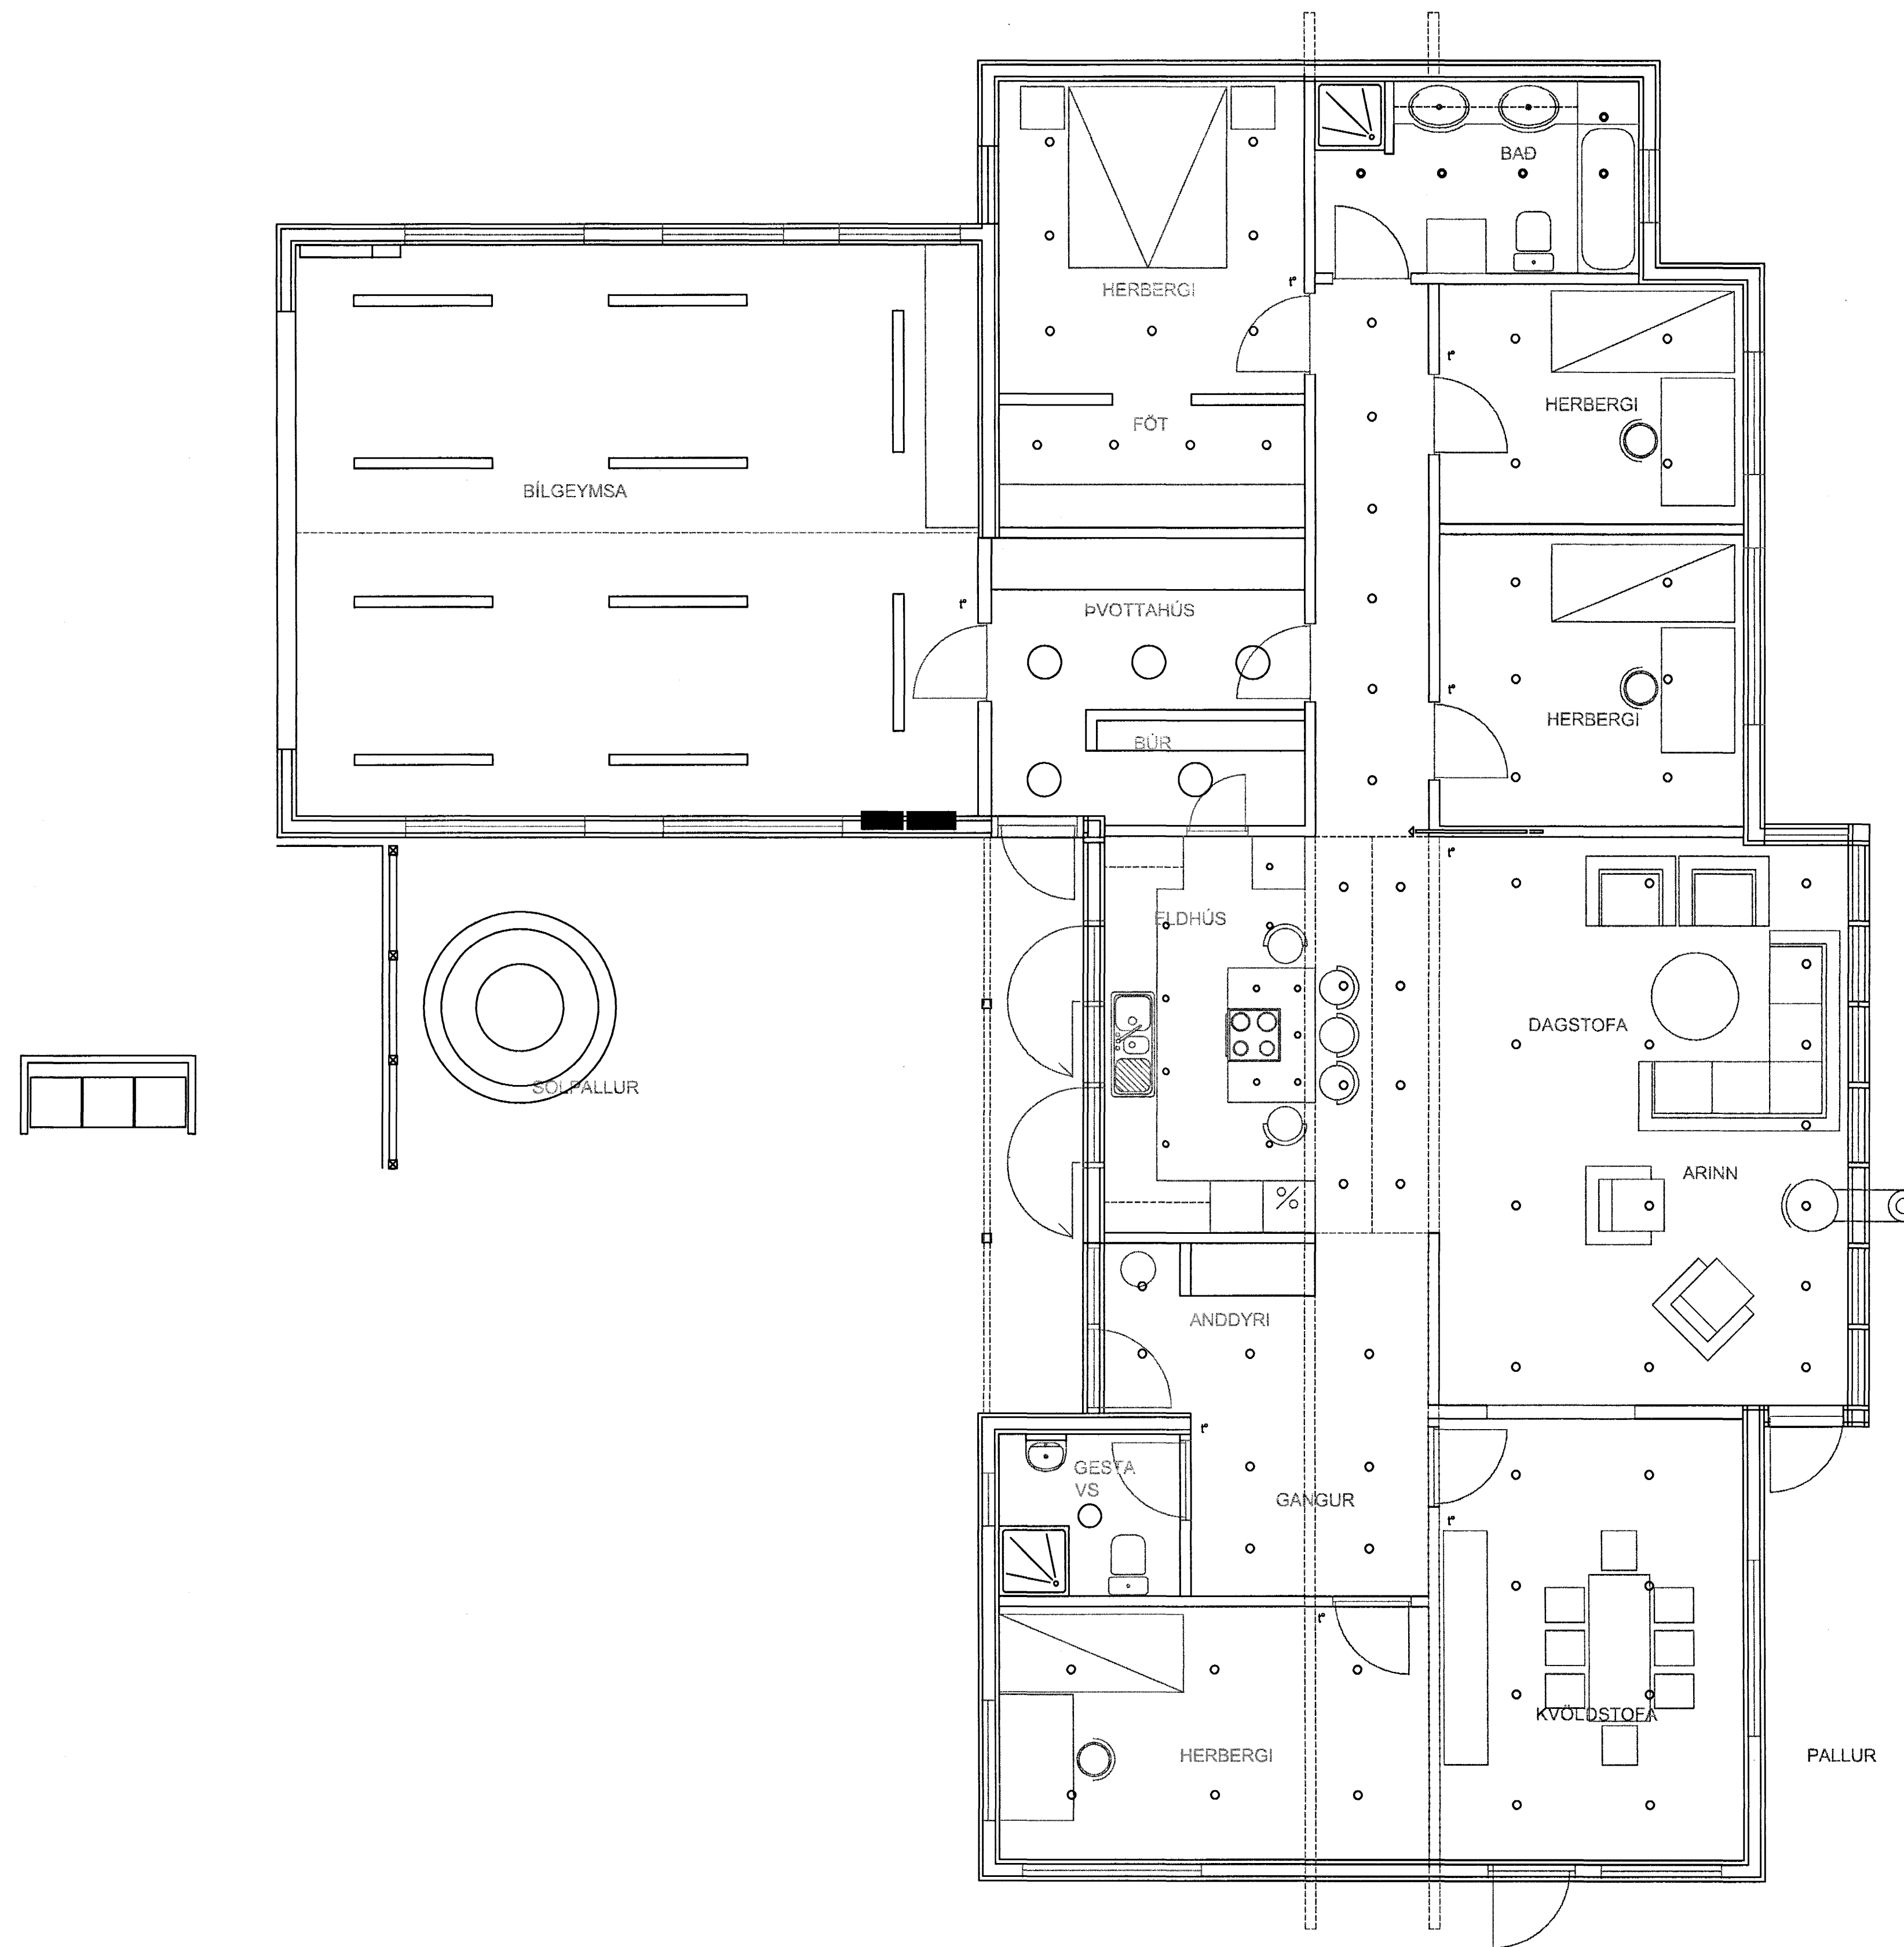

 Samþykkt þann  
 16 NOV. 2004  
 Byggingafulltrúinn í Hafnarfirði  
 F.h. Sigurbjartur Halldórsson

HANNAD	Ó.G.B.	<b>umsjá ehf</b> RAFTEIKNISTOFA GARDAFLÖT 15 210 GARDABÆ Sími: 820-7560 Sími: 565-5801
TEIKNAD	Ó.G.B.	
YFIRF.	<i>[Signature]</i>	
SAMP.		
DAGS:	27.07.2004	
VERKNR.		
TEIKN. NR.	4-07	

**FÍFUVELLIR 16**  
**HAFNARFIRÐI**

LAMPAPLAN ÚTG.

