


DAGS:	NR:	BREYTINGAR:	SAMB:

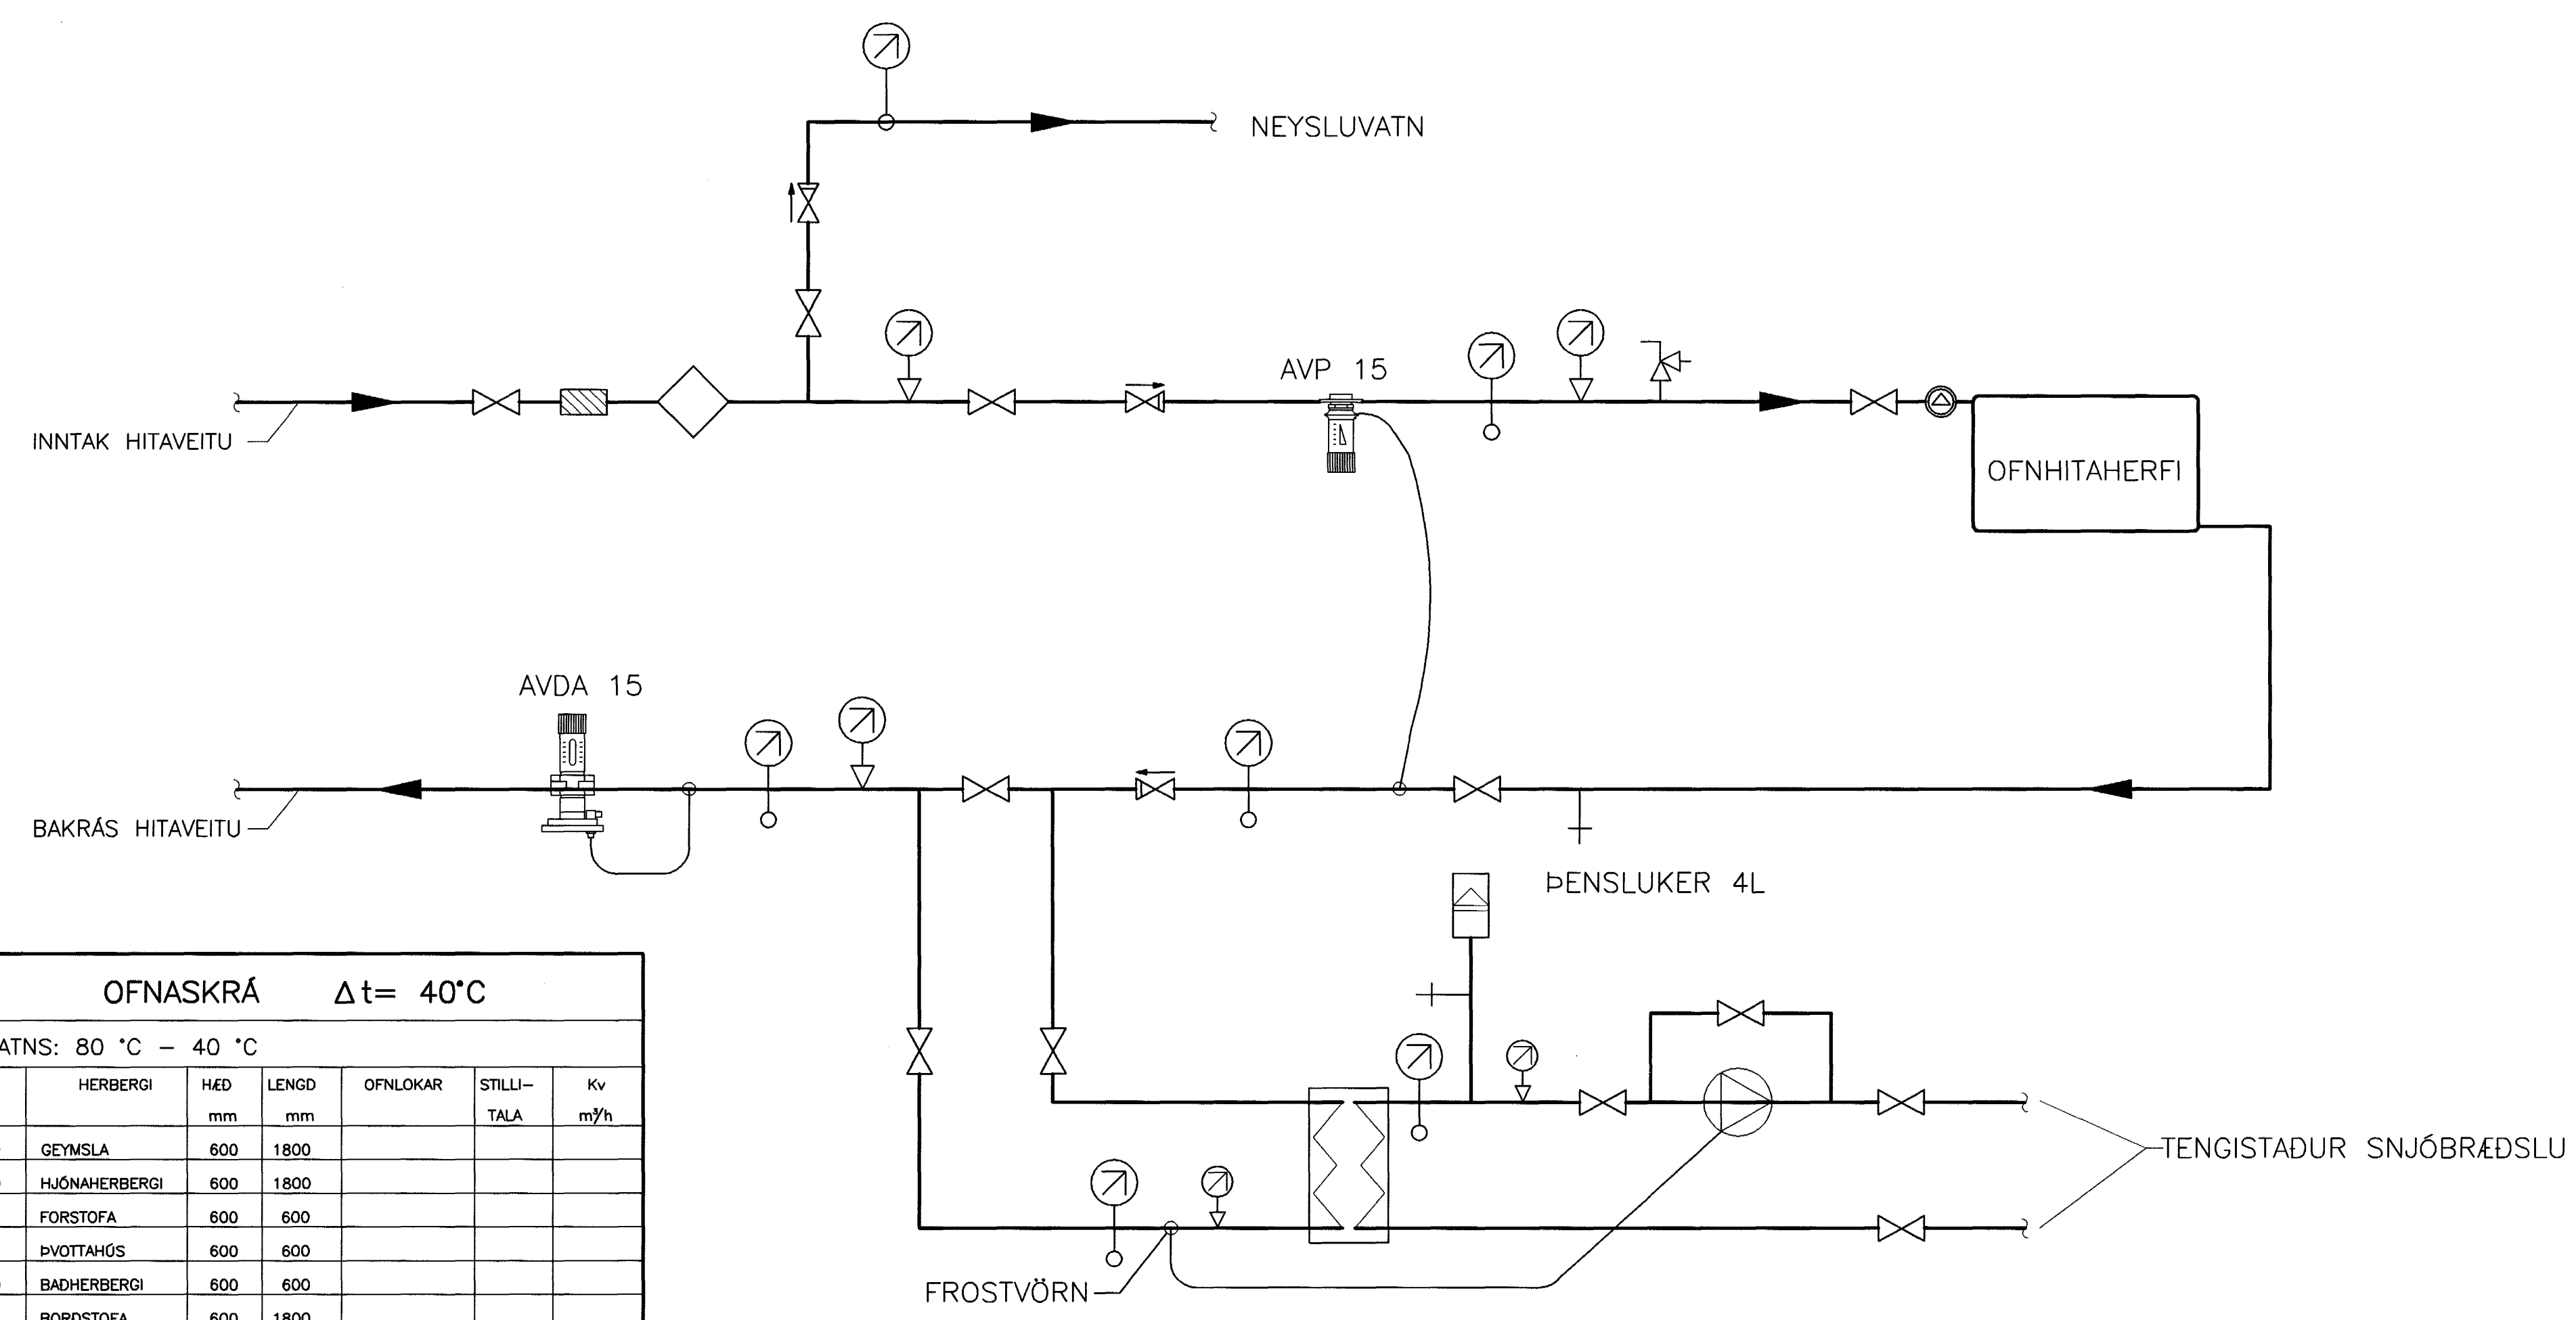

SKÝRINGAR:

MERKINGAR:

- FRAMRÁS HITALAGNAR
- - - BAKRÁS HITALAGNAR
- RENNIOKI
- SÆTISLOKI
- STILLIOKI
- EINSTREYMISLOKI
- MÓTORLOKI
- SEGULLOKI
- HEMILL
- HITASTÝRÐUR LOKI
- ÖRYGGISLOKI
- ÞRÝSTJAFNARI/MÓTSTÖÐULOKI
- RENNISLISTEFNA
- LOFTSKILJA
- SÍA
- MÆLIR
- DÆLA
- ÞENSULGEYMR
- VARMASKIPTIR
- LOFTÆMING
- HITAMÆLIR
- HITANEMI
- ÞRÝSTINGSMÆLIR
- ÞRÝSTINGSNEMI
- TÆMING

OFNASKRÁ $\Delta t = 40^\circ\text{C}$						
HITASTIG VATNS: $80^\circ\text{C} - 40^\circ\text{C}$						
OFN NR.	AFL W	HERBERGI	HÆÐ mm	LENGD mm	OFNLOKAR	STILLI-TALA Kv m ³ /h
0101-01	710	GEYMSLA	600	1800		
0101-02	940	HJÓNAHERBERGI	600	1800		
0101-03	480	FORSTOFA	600	600		
0101-04	590	ÞVOTTAHÖS	600	600		
0101-05	840	BADHERBERGI	600	600		
0101-06	1340	BORDSTOFA	600	1800		
0101-07	1810	STOFA	400	1800		
0101-08	610	HERBERGI	600	1100		
0101-09	480	HJÓLAGEYMSLA	600	600		
0101-10	3060	BÍLSKÜR	600	2200		
0102-01	710	GEYMSLA	600	1800		
0102-02	940	HJÓNAHERBERGI	600	1800		
0102-03	480	FORSTOFA	600	600		
0102-04	590	ÞVOTTAHÖS	600	600		
0102-05	840	BADHERBERGI	600	600		
0102-06	1340	BORDSTOFA	600	1800		
0102-07	1810	STOFA	400	1800		
0102-08	610	HERBERGI	600	1100		
0102-09	3060	BÍLSKÜR	600	2200		
0203-01	710	GEYMSLA	600	1800		
0203-02	940	HJÓNAHERBERGI	600	1800		
0203-03	480	FORSTOFA	600	600		
0203-04	590	ÞVOTTAHÖS	600	600		
0203-05	840	BADHERBERGI	600	600		
0203-06	1340	BORDSTOFA	600	1800		
0203-07	1810	STOFA	400	1800		
0203-08	610	HERBERGI	600	1100		
0204-01	710	GEYMSLA	600	1800		
0204-02	940	HJÓNAHERBERGI	600	1800		
0204-03	480	FORSTOFA	600	600		
0204-04	590	ÞVOTTAHÖS	600	600		
0204-05	840	BADHERBERGI	600	600		
0204-06	1340	BORDSTOFA	600	1800		
0204-07	1810	STOFA	400	1800		
0204-08	610	HERBERGI	600	1100		
Samt.	35880					

AFKÖST VARMASKIPTIS 4000W
 HITAFALL HITAVEITUHLID 35-20
 HITAFALL SNJÓBRÆDSLHLID 30-15
 ÞRÝSTIFALL SNJÓBRÆDSL 15Pa
 DÆLA TD UPS 25-40 180 FRÁ GRUNDFOSS

Sampykkt þann
 29 OKT. 2004
 Byggingafulltrúinn í Hafnarfirði
 F.h. Sigurbjartur Halldórsson
 Möttekki:
 Samp: 18.10.04
 HLF

SKÝRINGAR SJÁ TEKN. NR. 511



BYGGINGAR LYNGHVAMMUR 6 HAFNARFJÖRÐUR	VERKFRÆÐI 04.30	DAGS 15.10.04
HITAKERFI OFNASKRÁ, TENGIRIND OG SKÝRINGAR	VERKFRÆÐI STEYPT HÖS	VERKFRÆÐI 510
BYGGINGAR Samt.	BYGGINGAR Jón Guðmundsson 280255-4329	BYGGINGAR L1
BYGGINGAR GH/RR	BYGGINGAR JG	BYGGINGAR 510