


DAGS:	NR:	BREYTINGAR:	SAMB:

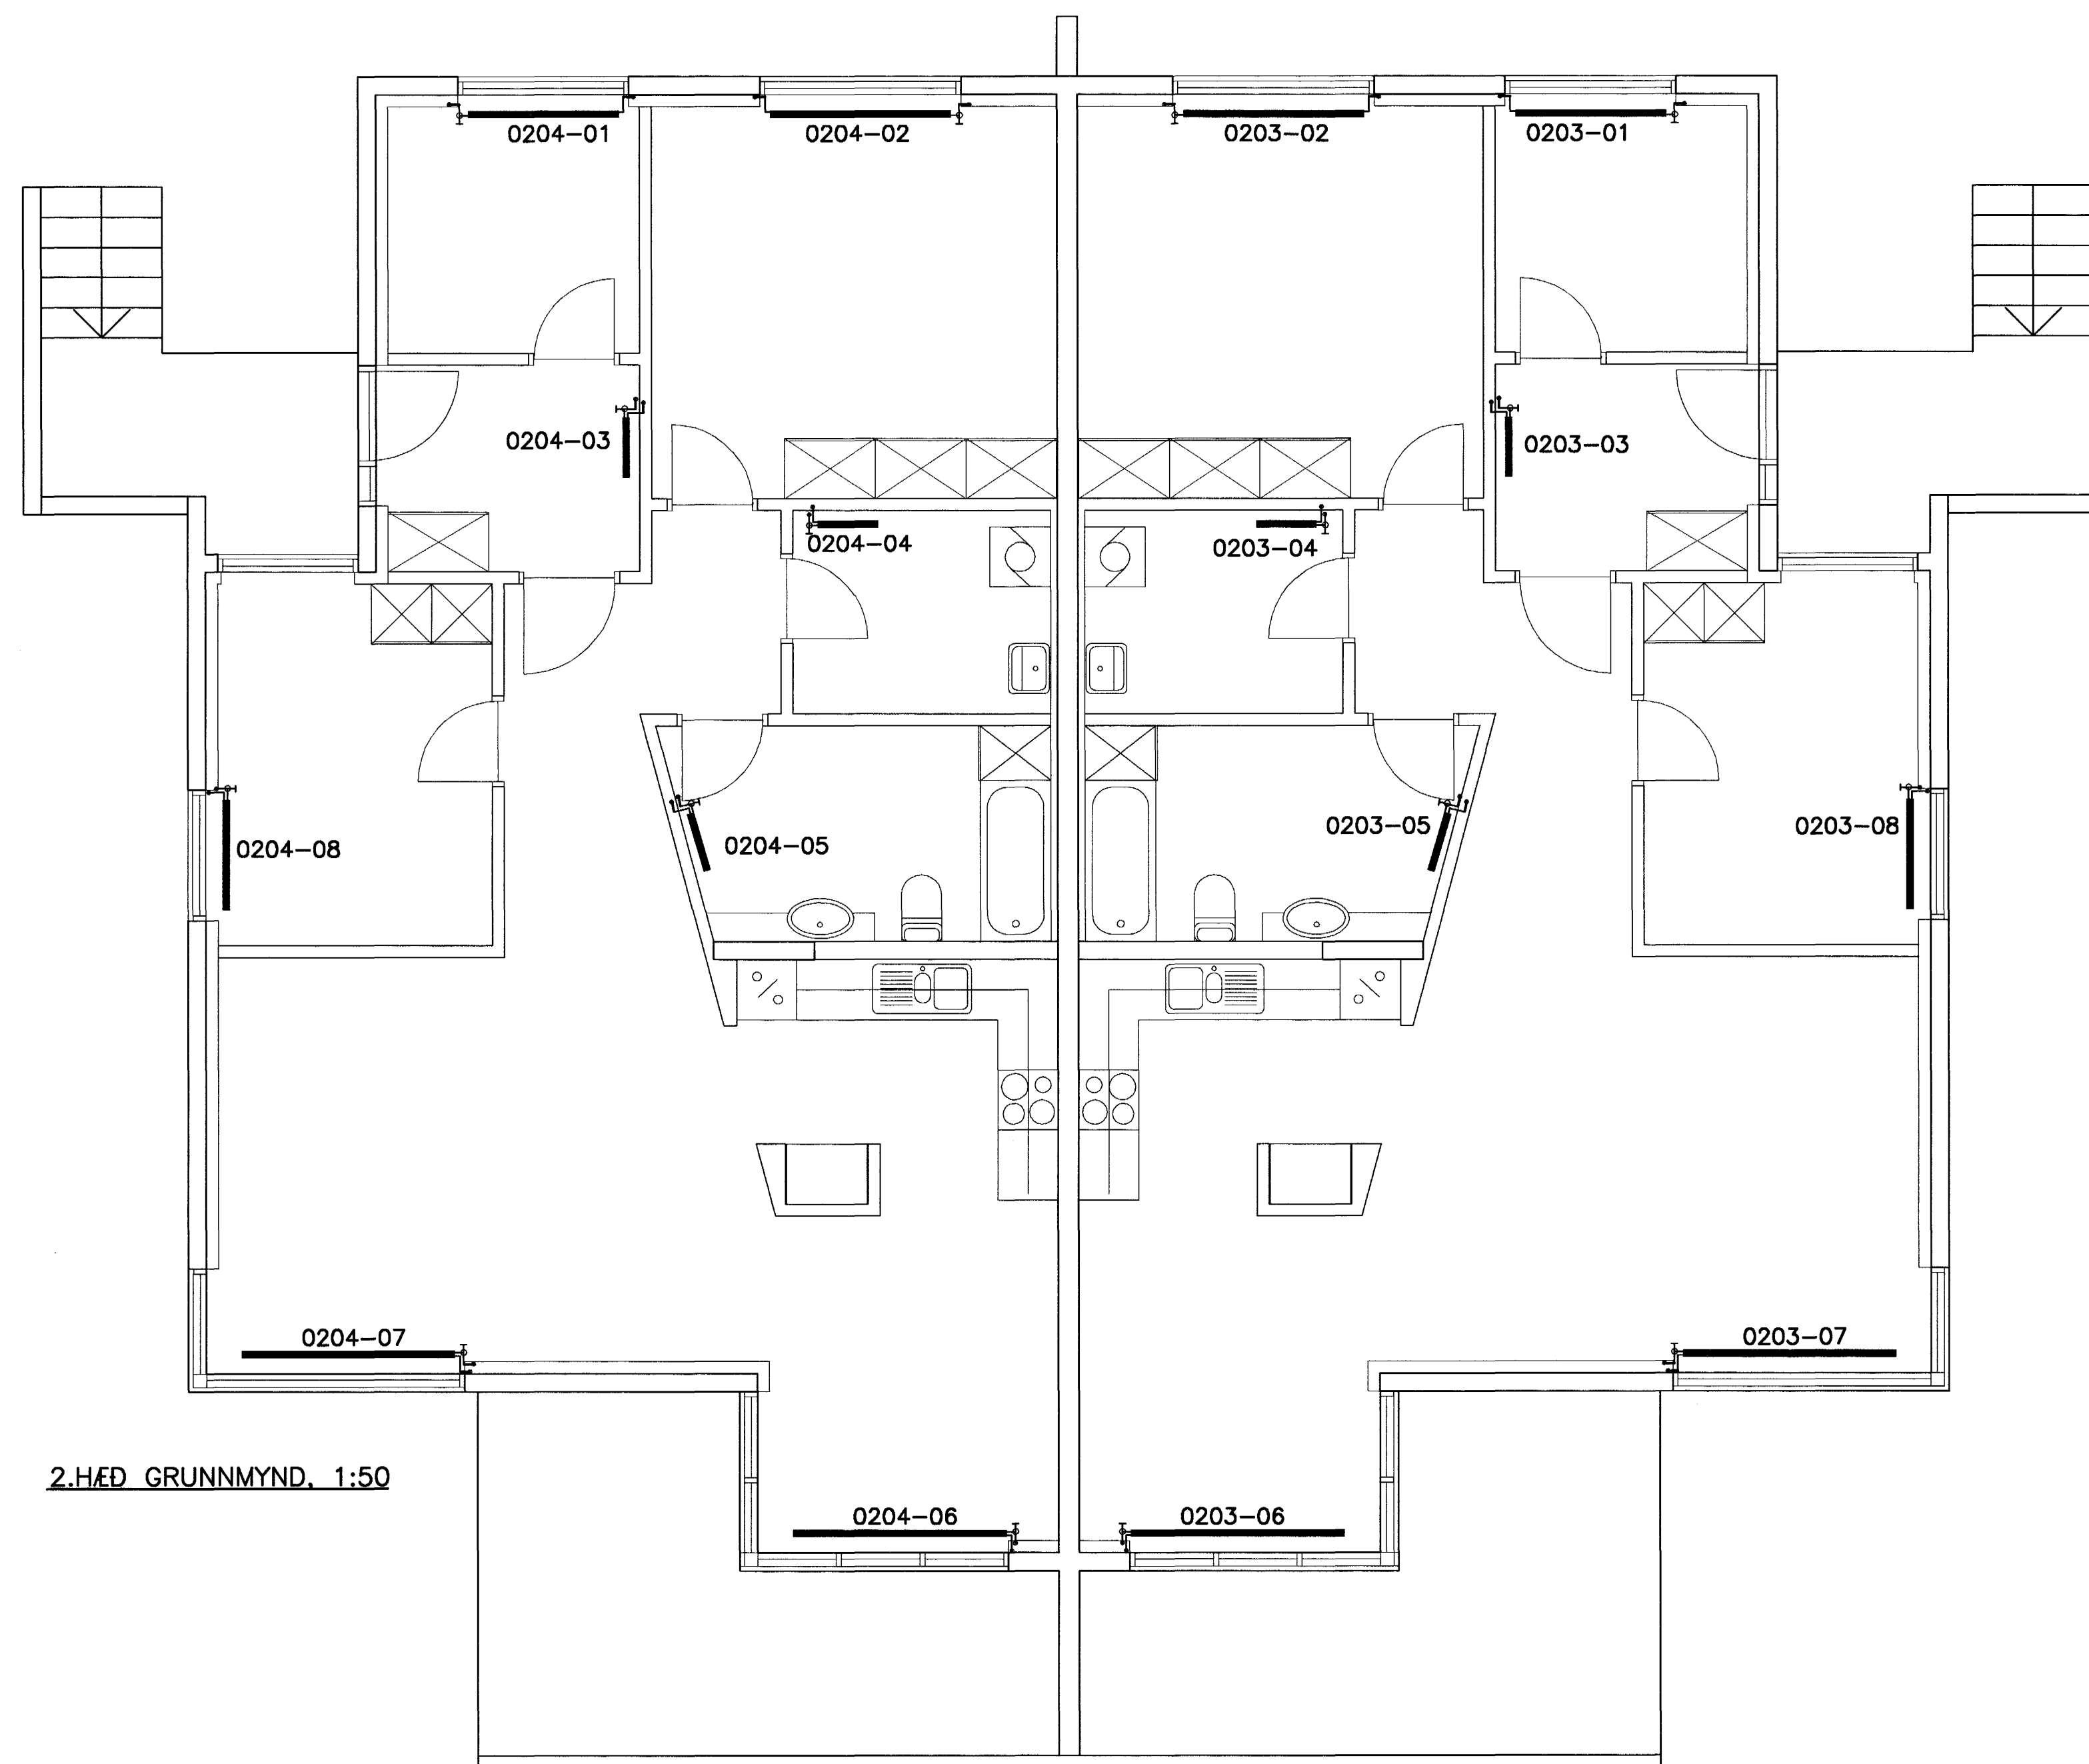


2.HÆÐ GRUNNMYND, 1:50

Samþykkt þann
29 OKT. 2004

Byggingafulltrúinn í Hafnarfirði
Fh. Sigurbjartur Halldórsson

Samb.: 18.10.04
[Signature]

VERKFRÆÐIÞJÓNUSTAN EHF

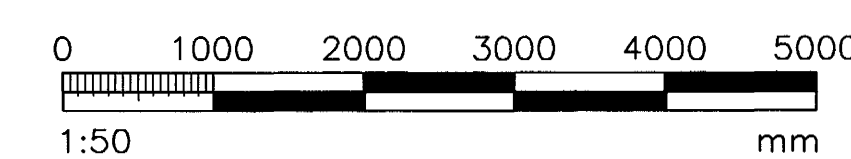

HEITI VORIS:	GREINISVEGUR 3 · 106 REYKJAMK · SÍM: 520 9960 · NETFANG: jarg@teknia.is gho@teknia.is	VERKFRÆÐI:	04.30	DAGS:	15.10.04
HEITI TEIKNINGAR:	LYNGHVAMMUR 6 HAFNARFJÖRDUR	HEITINGAR:	STEYPT HGS	GEVURAR:	521
HIKAKERFI:	Jón Guðmundsson 280255-4329	SAMBAND:	Jón Guðmundsson 280255-4329	STJÓRN:	L1
TEIKNAR:	GH	TEIKNAR:	RR	HEITINGAR:	521