


GRUNNMYND KJALLARA 1:50

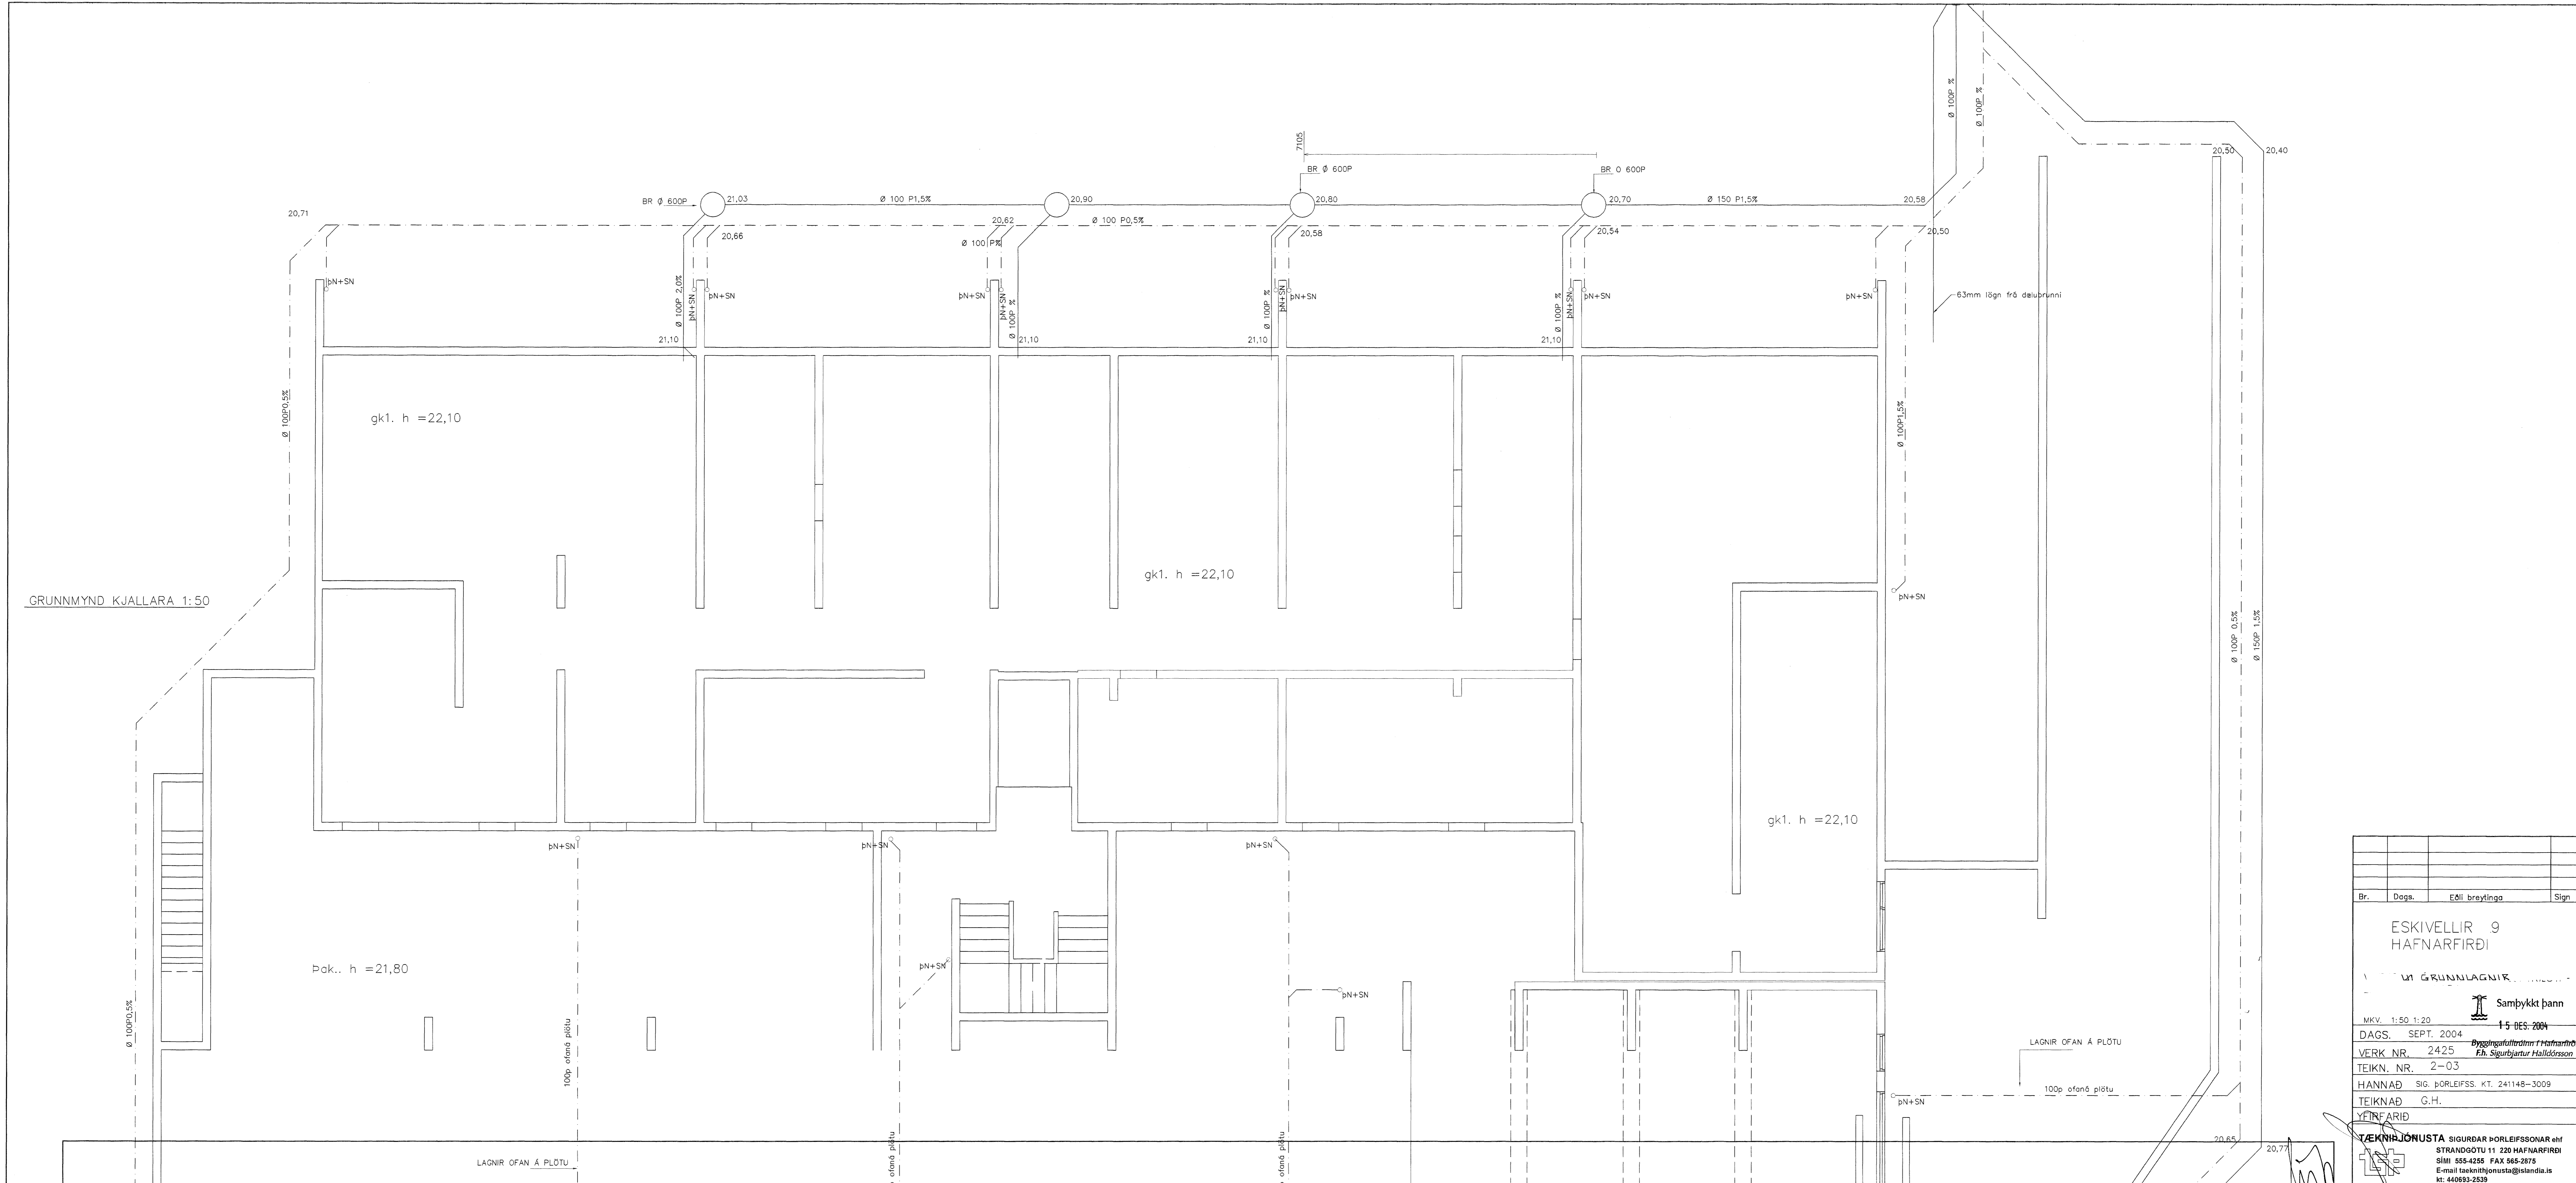

Br.	Dags.	Eðli breytinga	Sign.
ESKIVELLIR 9 HAFNARFIRÐI			
GRUNNLAGNIR			
Sambýkt þann 15. DES. 2004			
MKV.	1:50 1:20		
DAGS.	SEPT. 2004		
VERK NR.	2425		
TEIKN. NR.	2-03		
HANNAD	SIG. ÞORLEIFSS. KT. 241148-3009		
TEIKNAD	G.H.		
YTRFARID			
TEIKNIÞJÓNUSTA SIGURDAR ÞORLEIFSSONAR ehf. STRANDGÖTU 11 220 HAFNARFIRÐI SÍMI 555-4255 FAX 565-2876 E-mail taekniþjosta@islandia.is kt: 440693-2539			