



SNEIDING 1-2
201

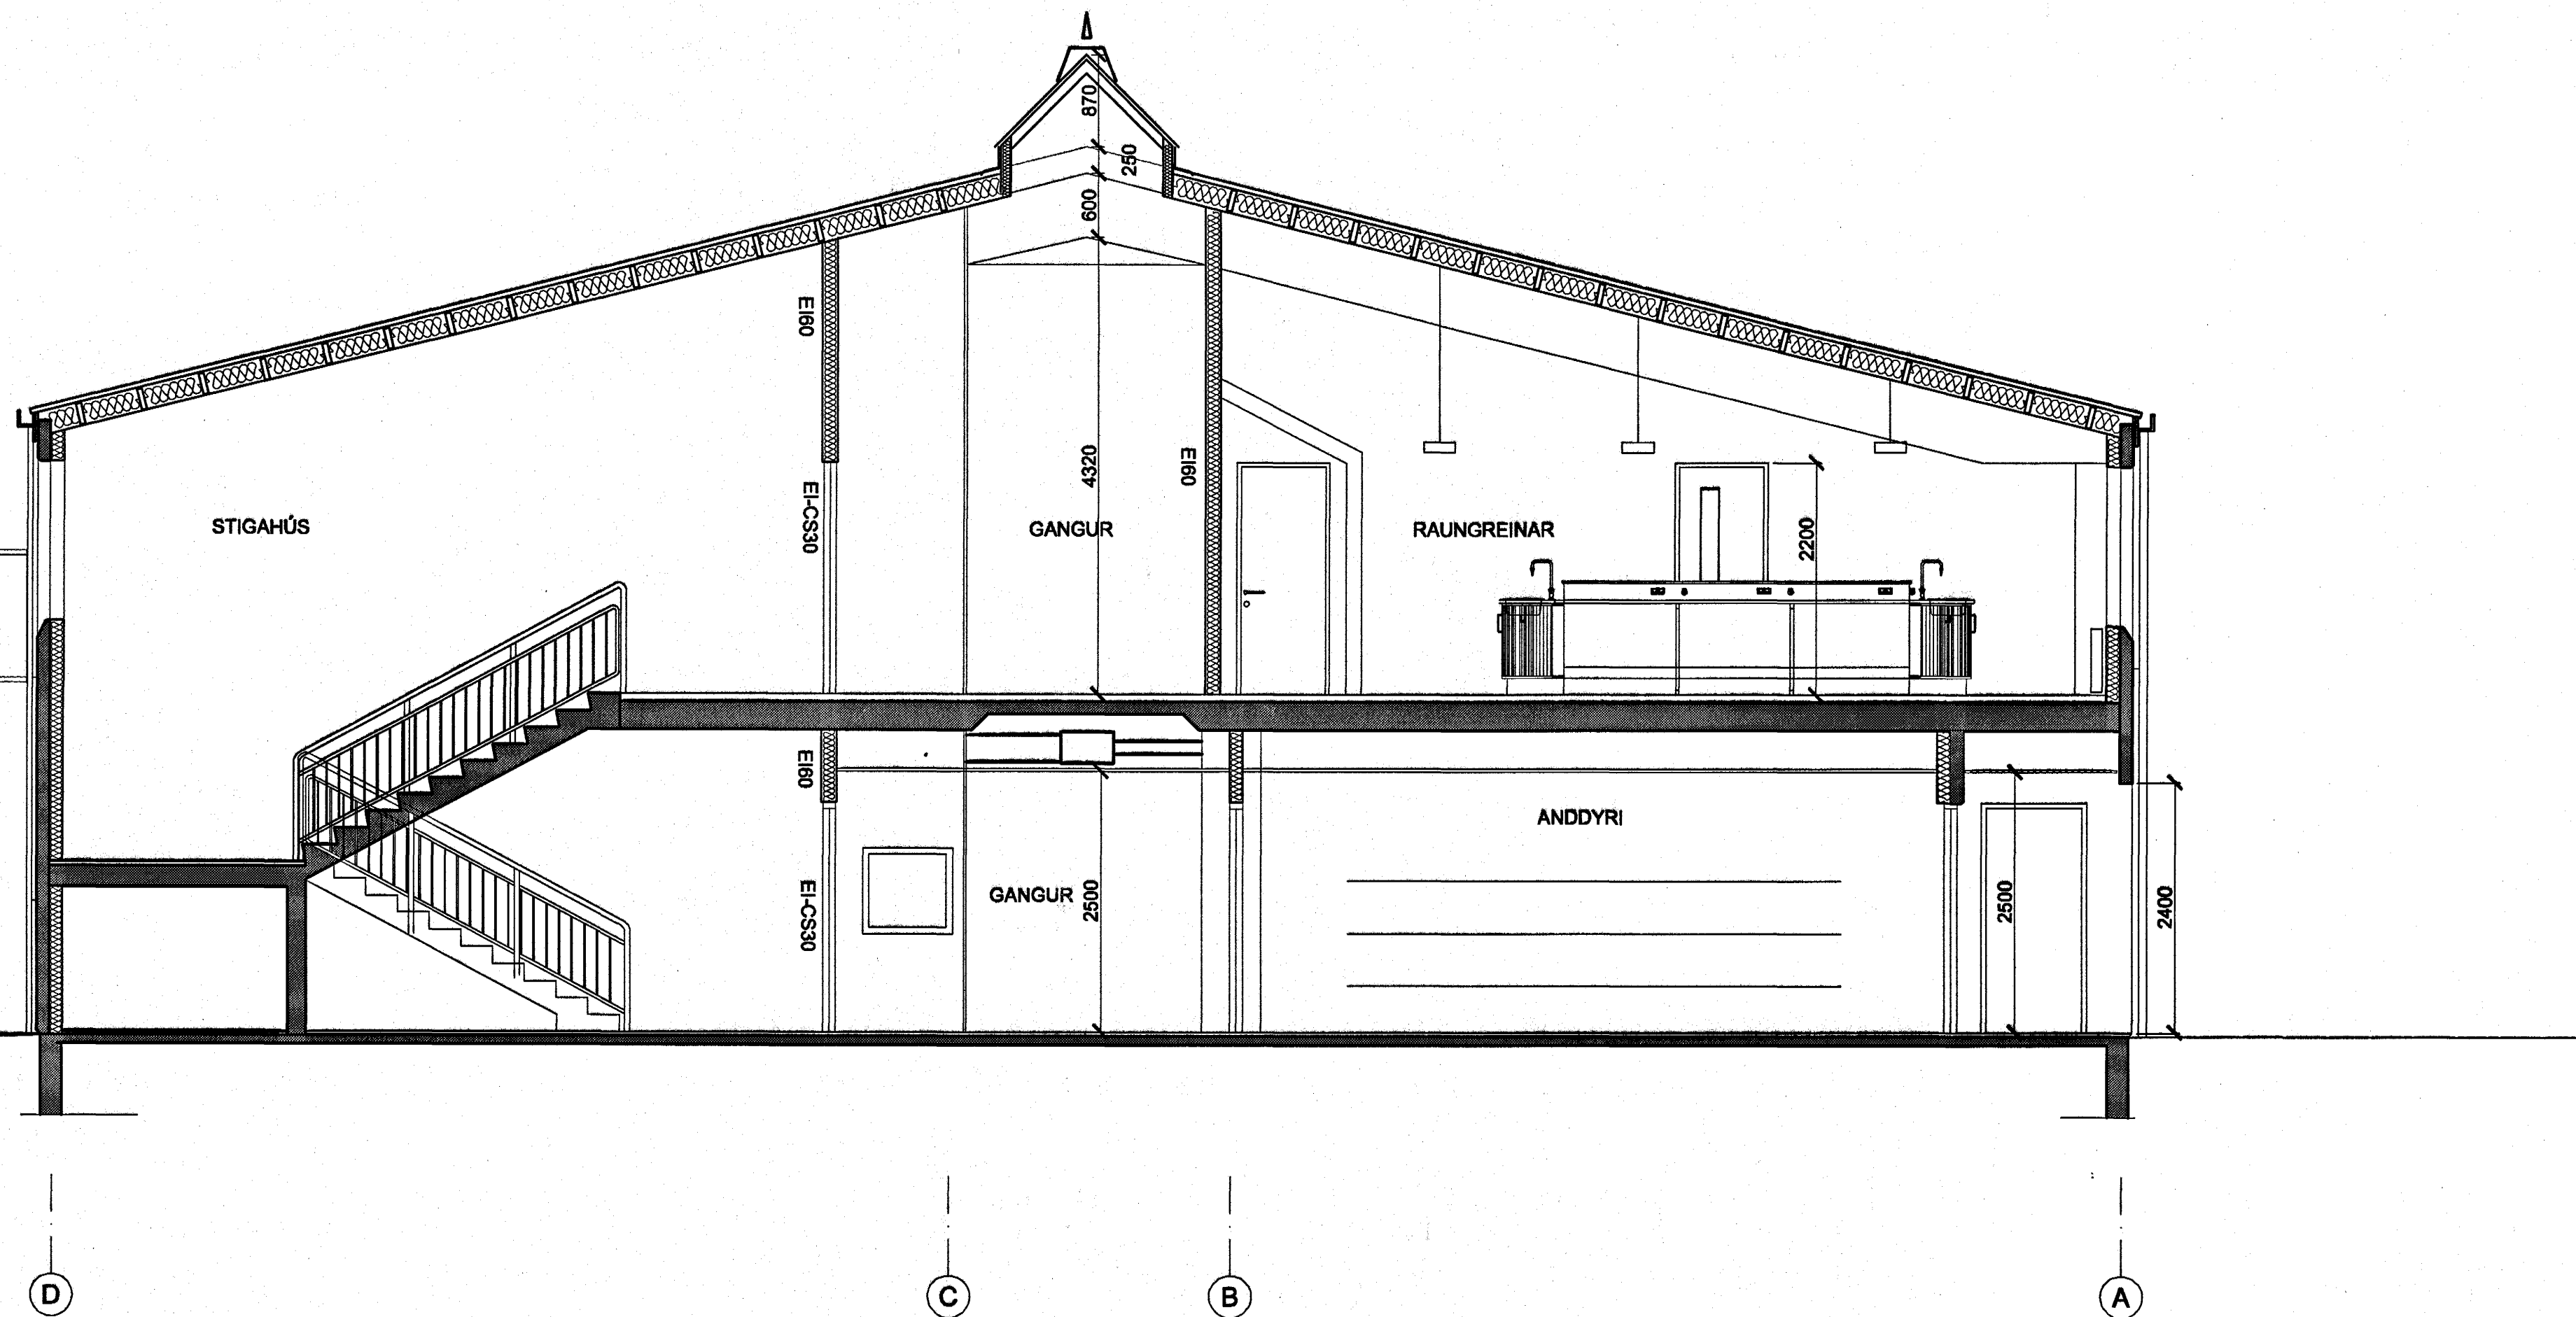

SNEIDING 5-6
201

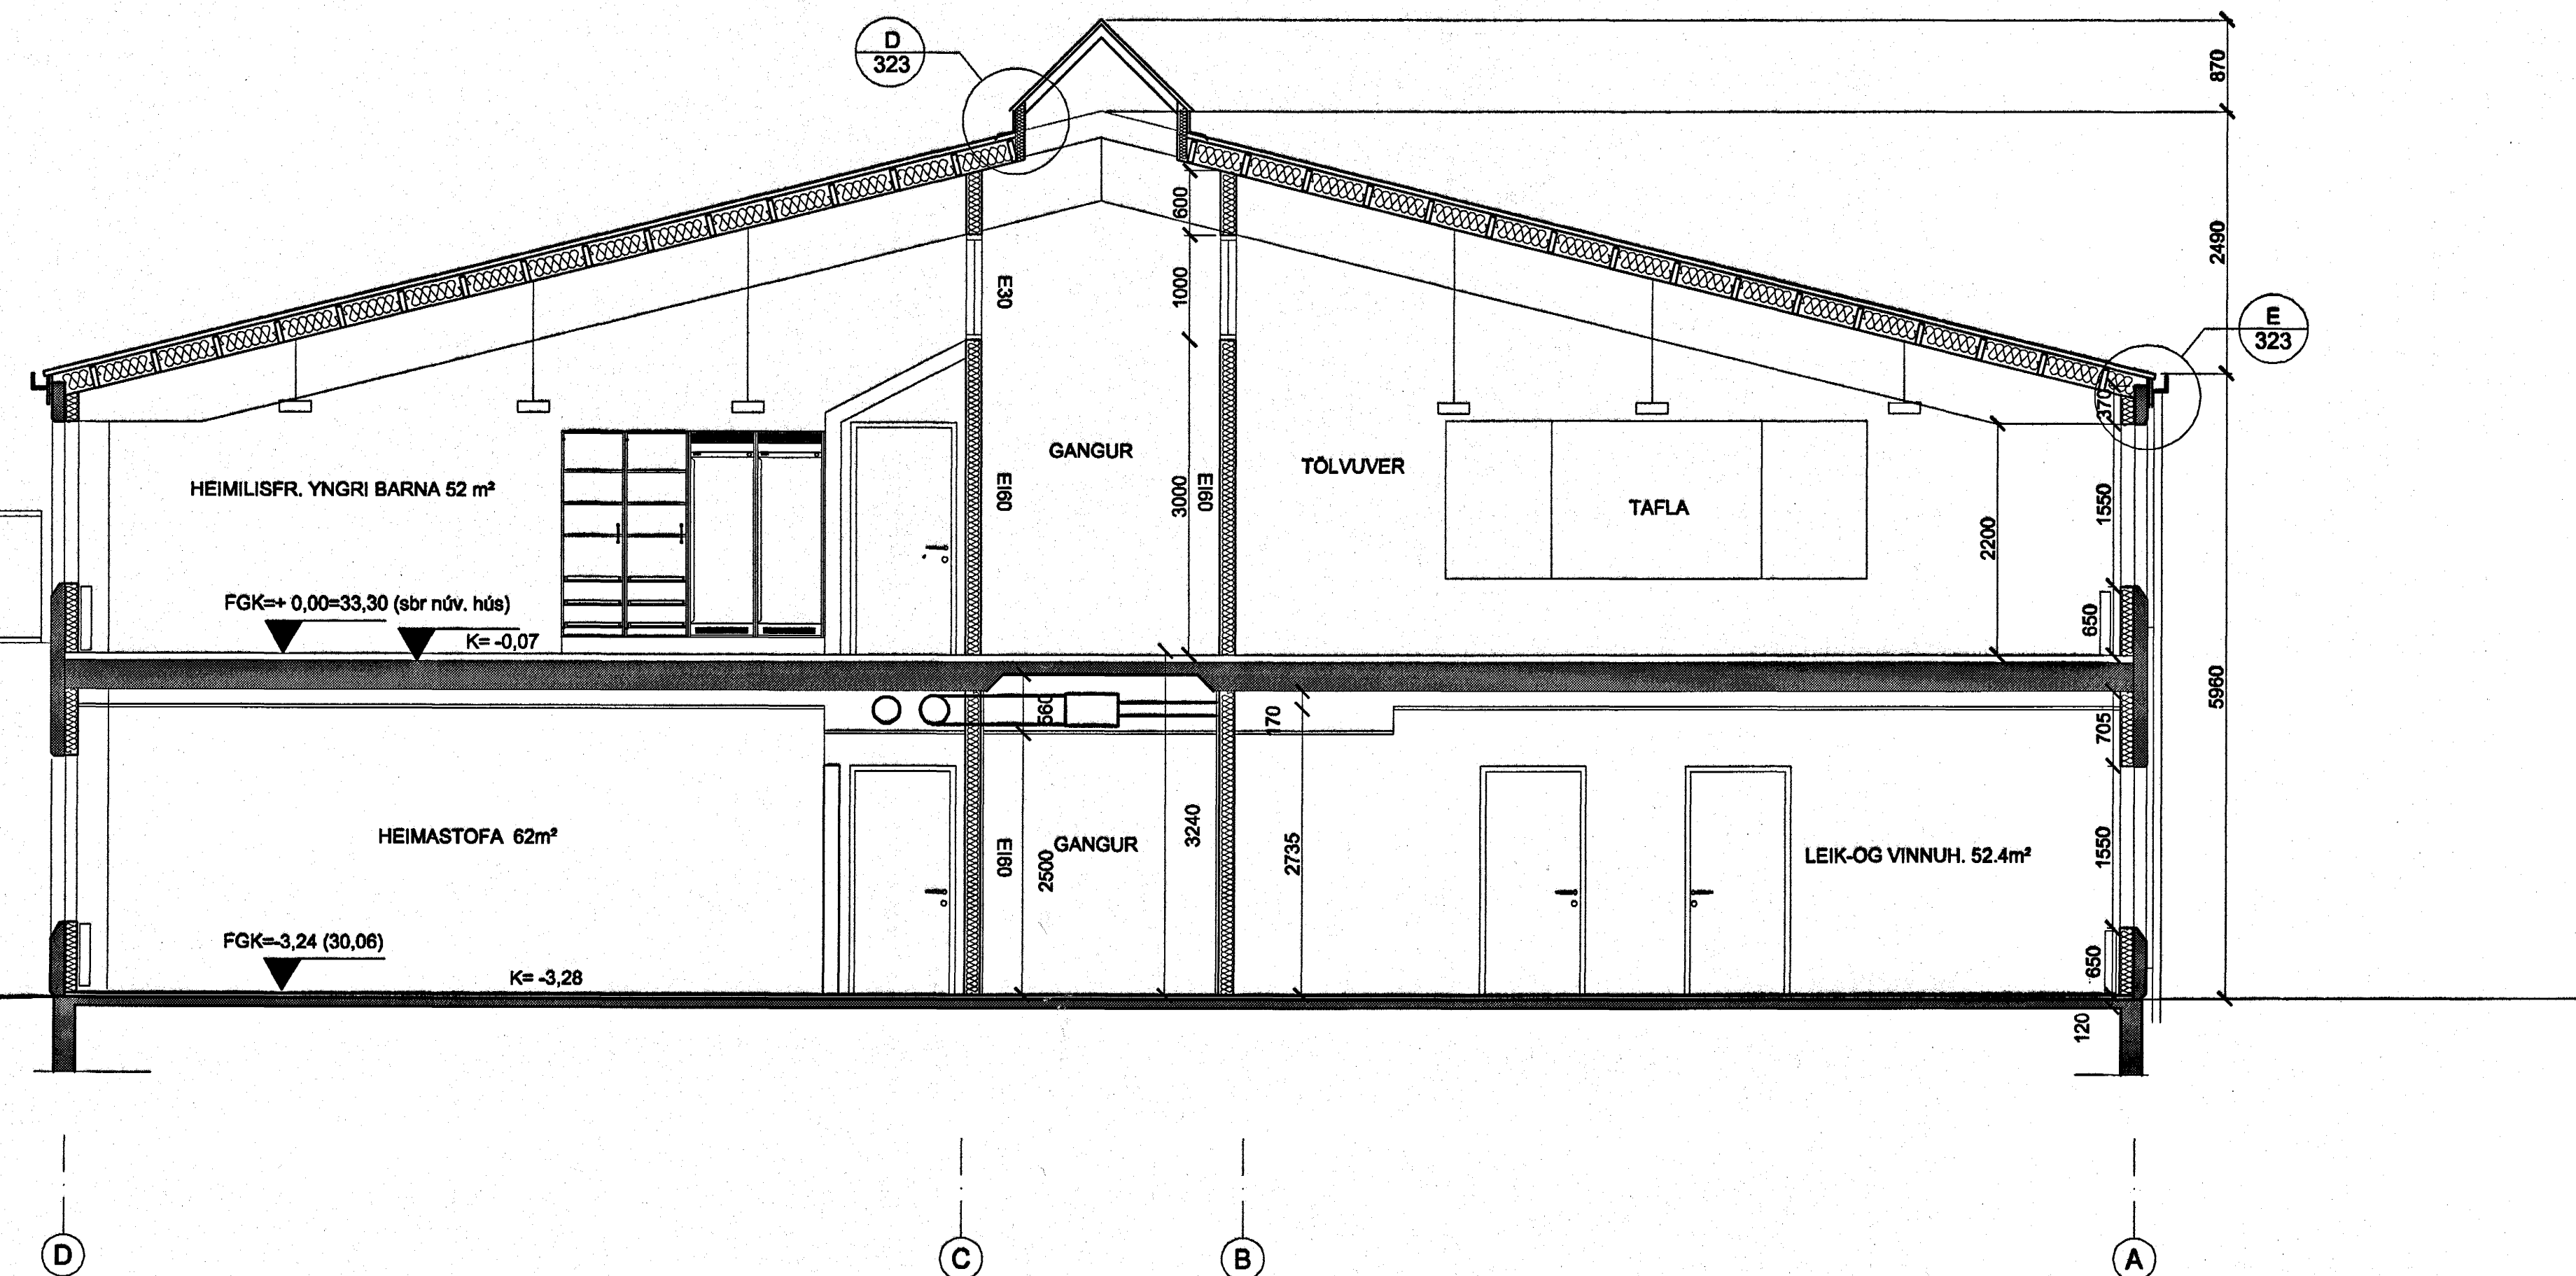

VINNUTEIKNING

DAGSETNING	BREYTING	SAMÞYKKT
A		
B		
C		
D		

17. DES. 2004
 Byggingafultrúnn í Hafnarfjörð
 F.h. Sigurbjartur Hallgrímsson

STADUR:
AKURHÖLDT 1
HAFNARFJÖRÐUR

VERK:
HVALEYRARSKÓLI 4.ÁFANGI

TEIKNING:
 SNEIDING

VERKNR.	MÆLIKVARÐI:	TEIKN.NR.
324c	1:50	209
	TEIKNAD:	
	15.11.2004 SSP	

ARKITEKTASTOFAN ehf.
 Ormar Þór Guðmundsson og Órnólfur Hall
 Borgartún 17 105 Reykjavík Sími 562 8833 Fax 562 8835
 arkitektastofan@arkitektastofan.is www.arkitektastofan.is

