



1

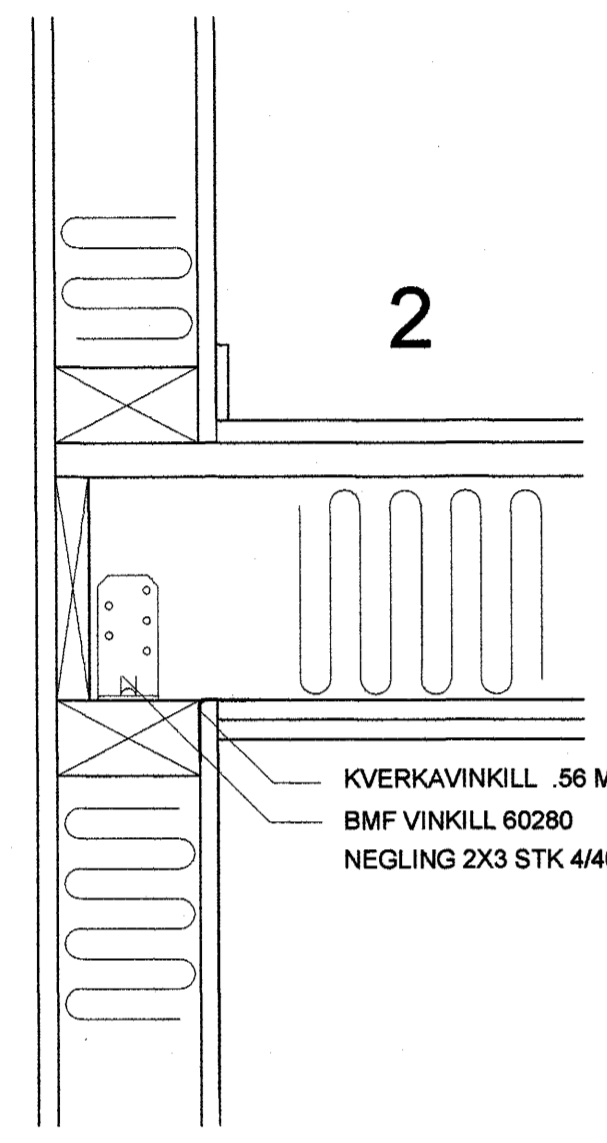


2


KVERKAVINKILL .56 MM
BMF VINKILL 60280
NEGLING 2X3 STK 4/40

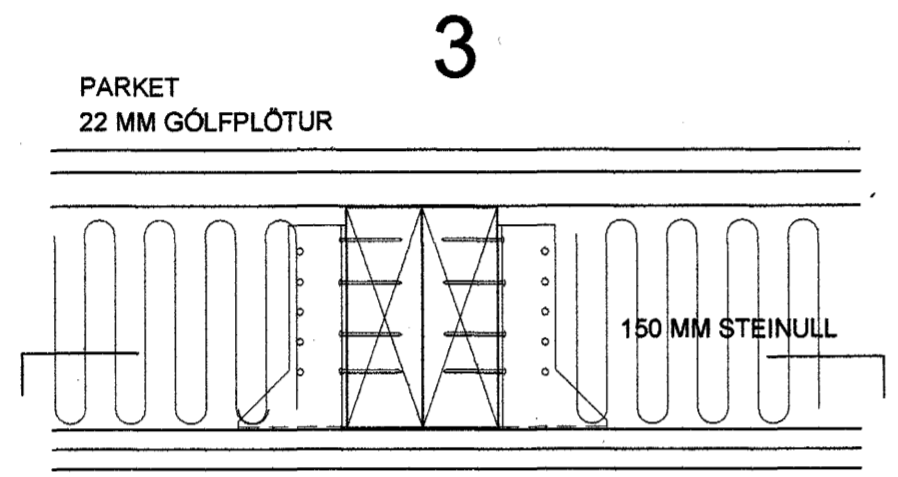

3

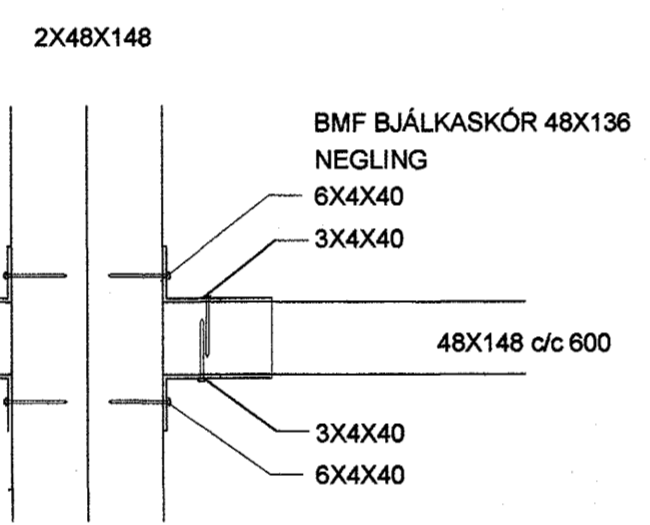


4

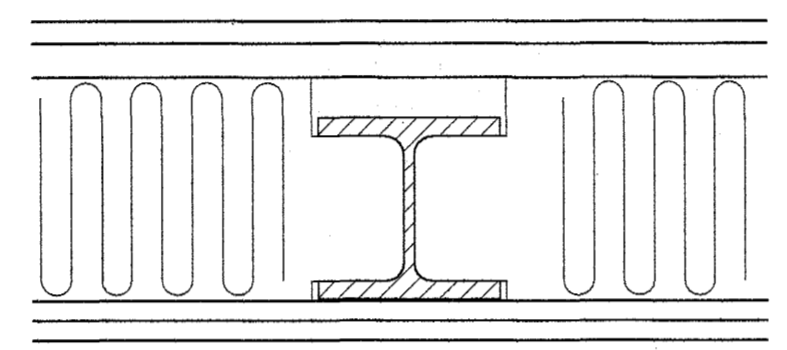


5

KVERKAVINKILL .56 MM

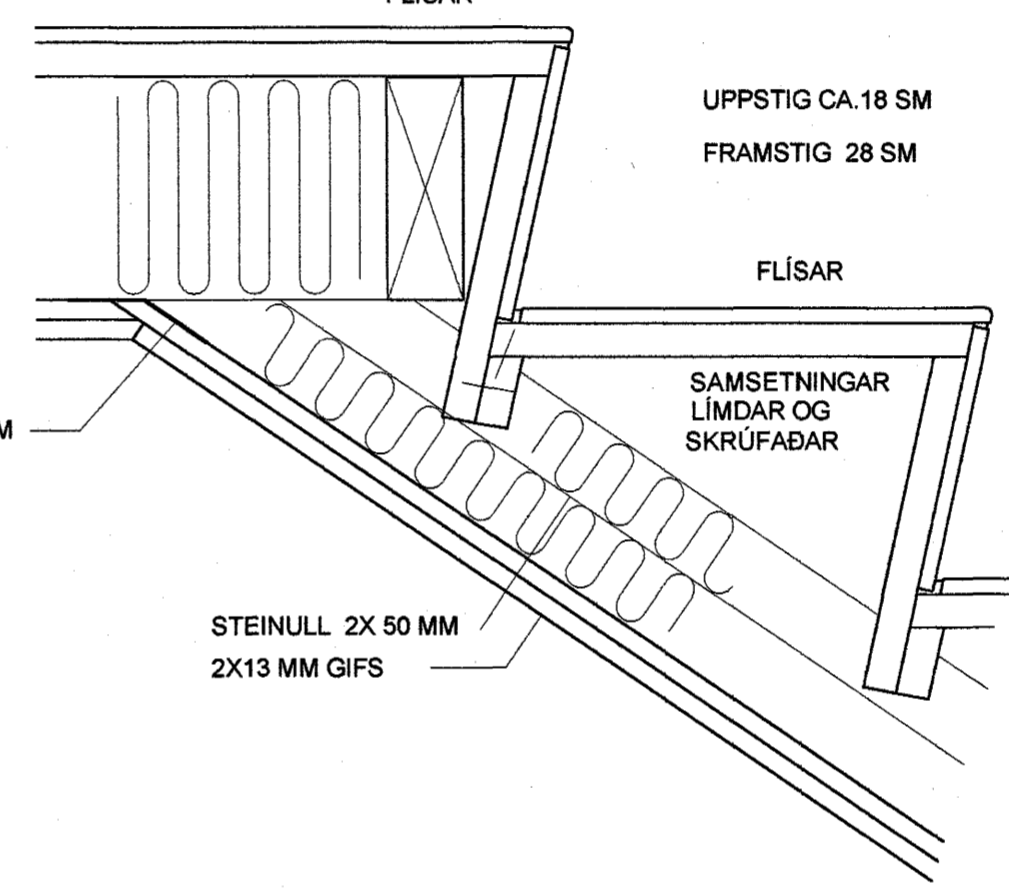


6

FRAUÐ

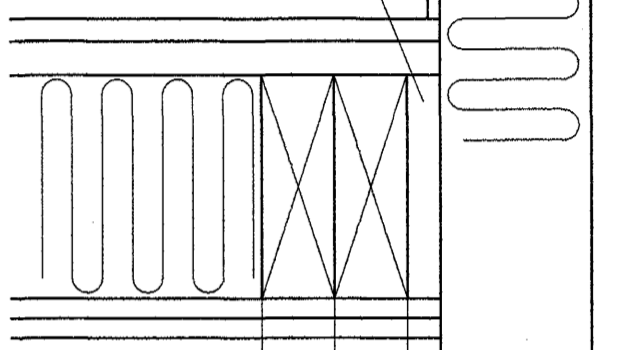

STOÐ Í VEGG
2X48X98

ÚTVEGGJA EININGAR

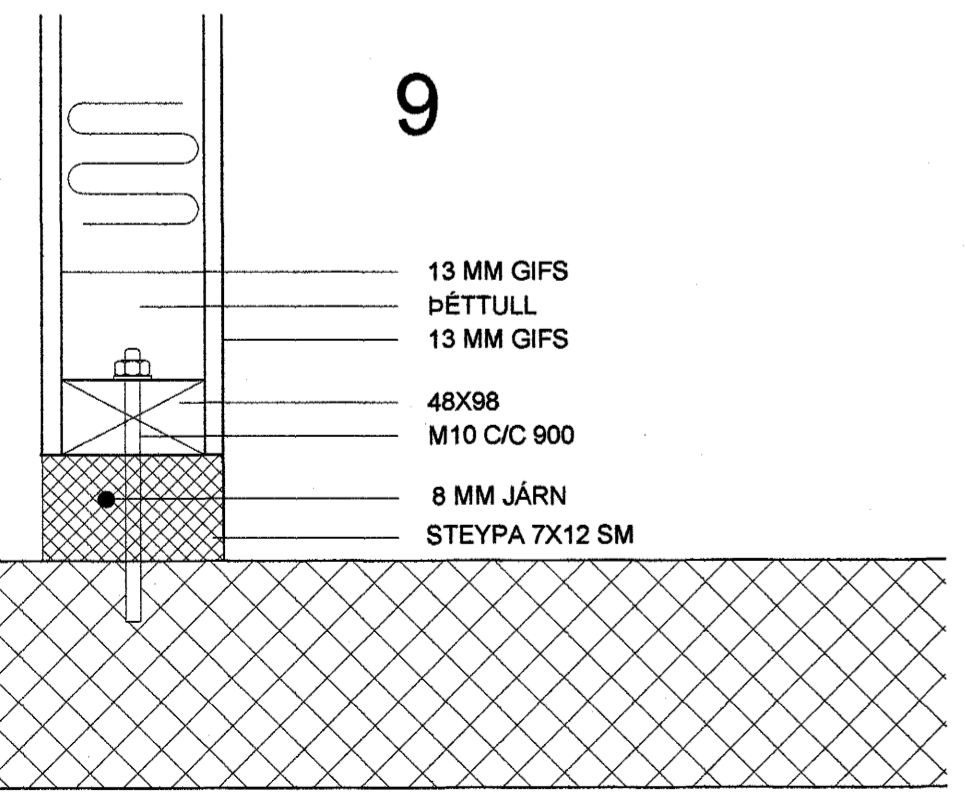


9

13 MM GIFS
PÉTTULL
13 MM GIFS


48X98
M10 C/C 900

8 MM JÁRN
STEYPA 7X12 SM

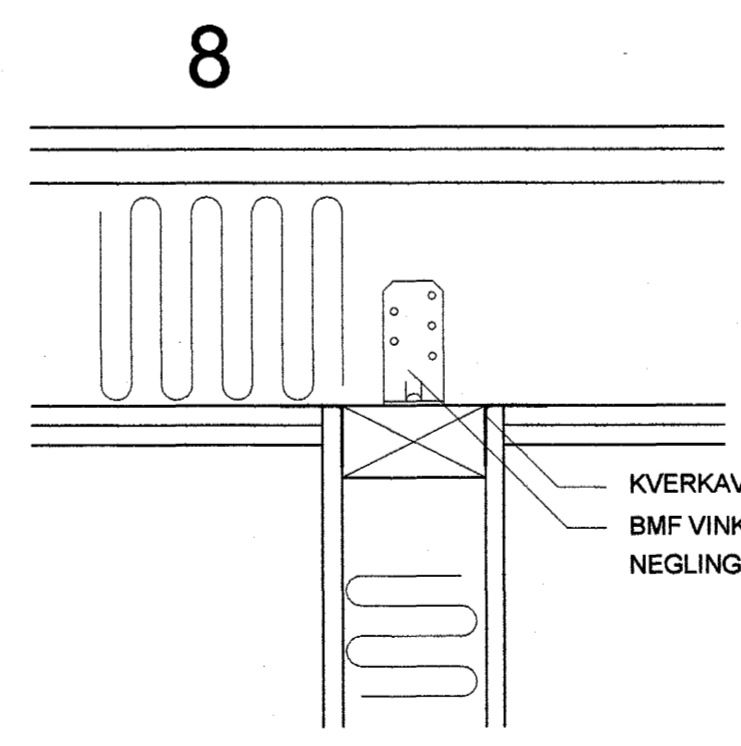

8

KVERKAVINKILL .56 MM
BMF VINKILL 60280
NEGLING 2X3 STK 4/40

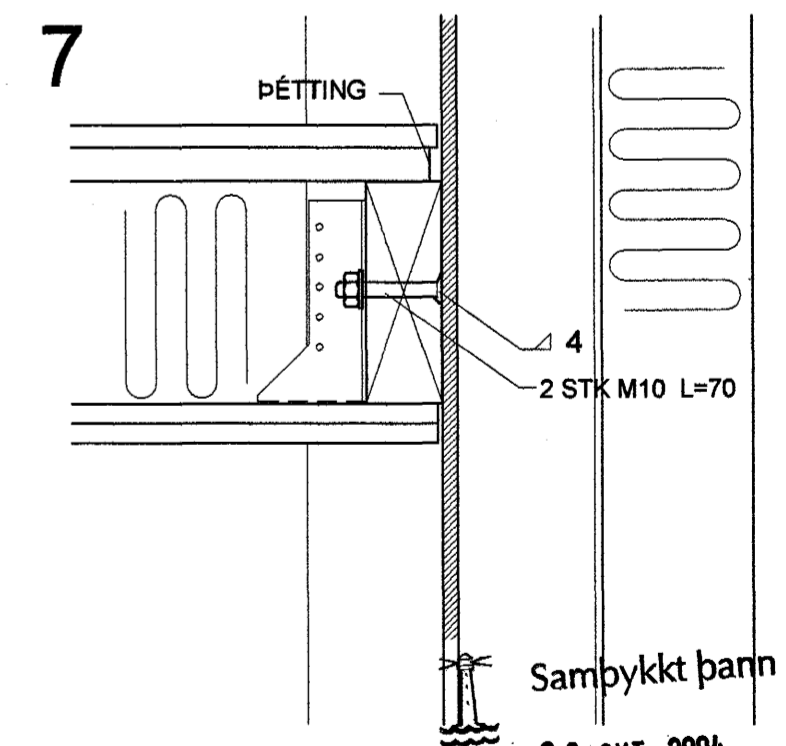

7

PÉTTING

4
2 STK M10 L=70

Samþykkt þann

20 OKT. 2004

Byggingafultrúinn í Hafnarfirði
F.h. Sigurbjartur Halldórsson