

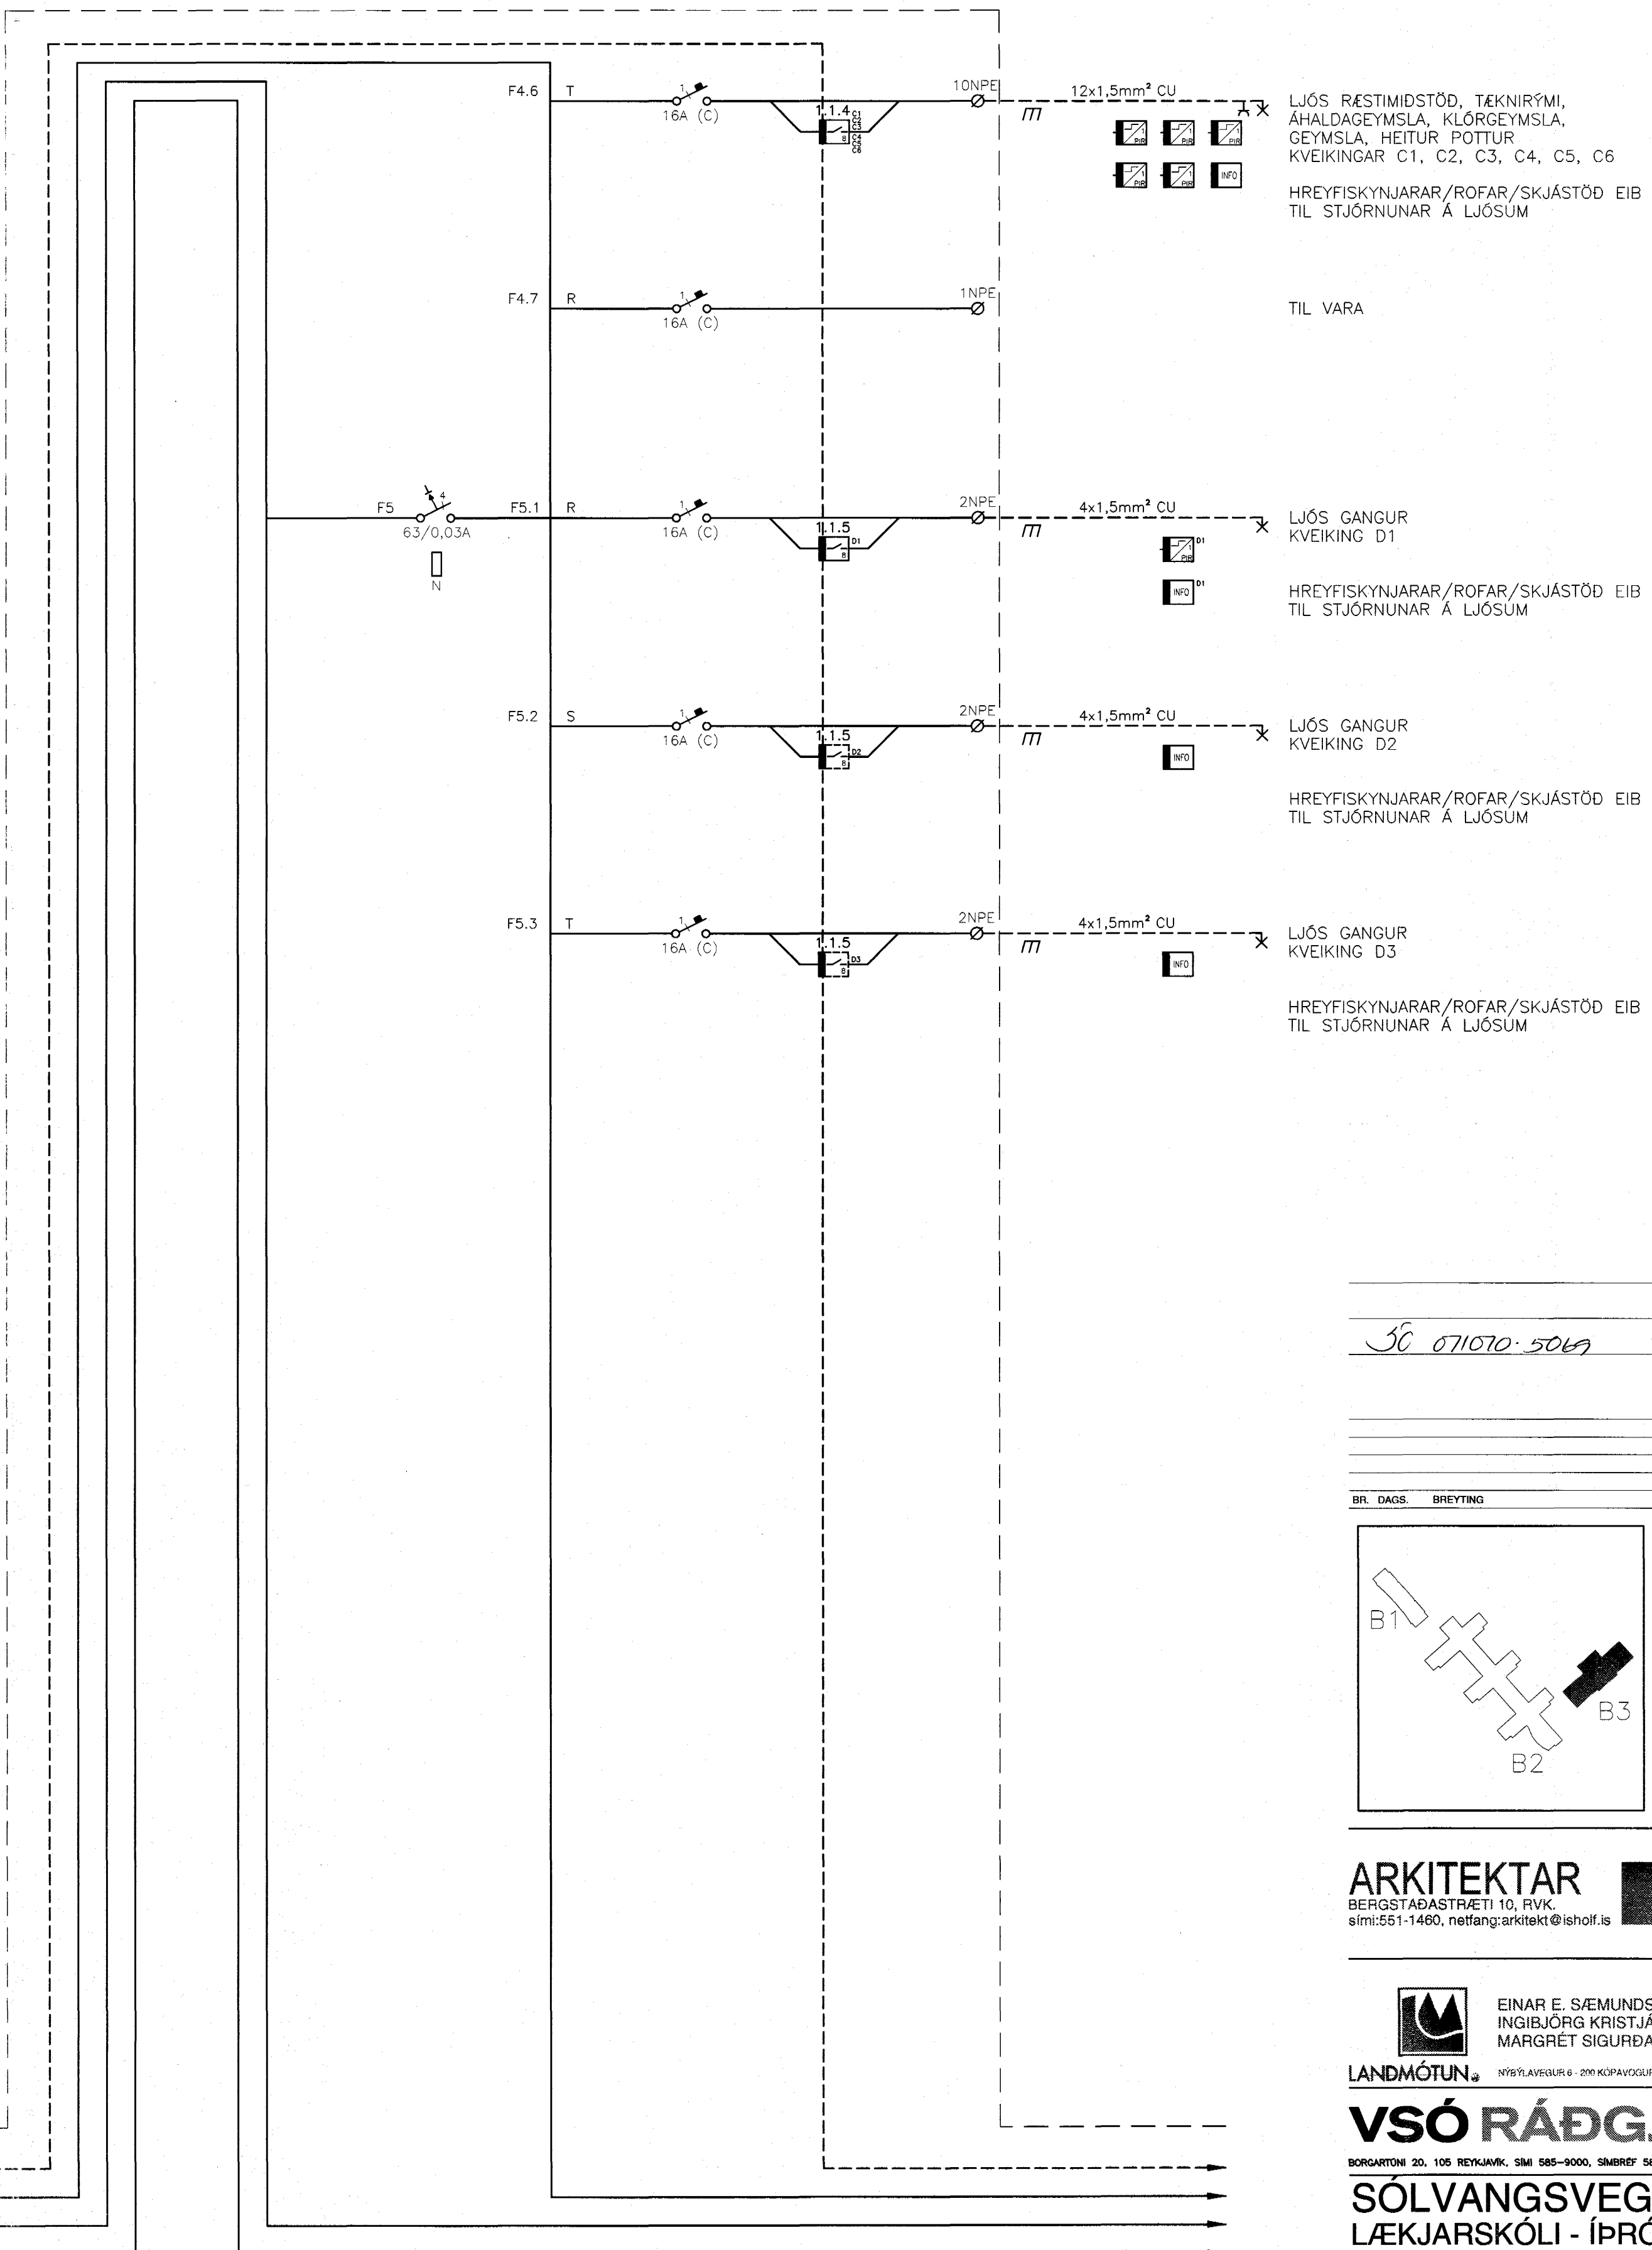


ADALTAFLA T.1.A.1

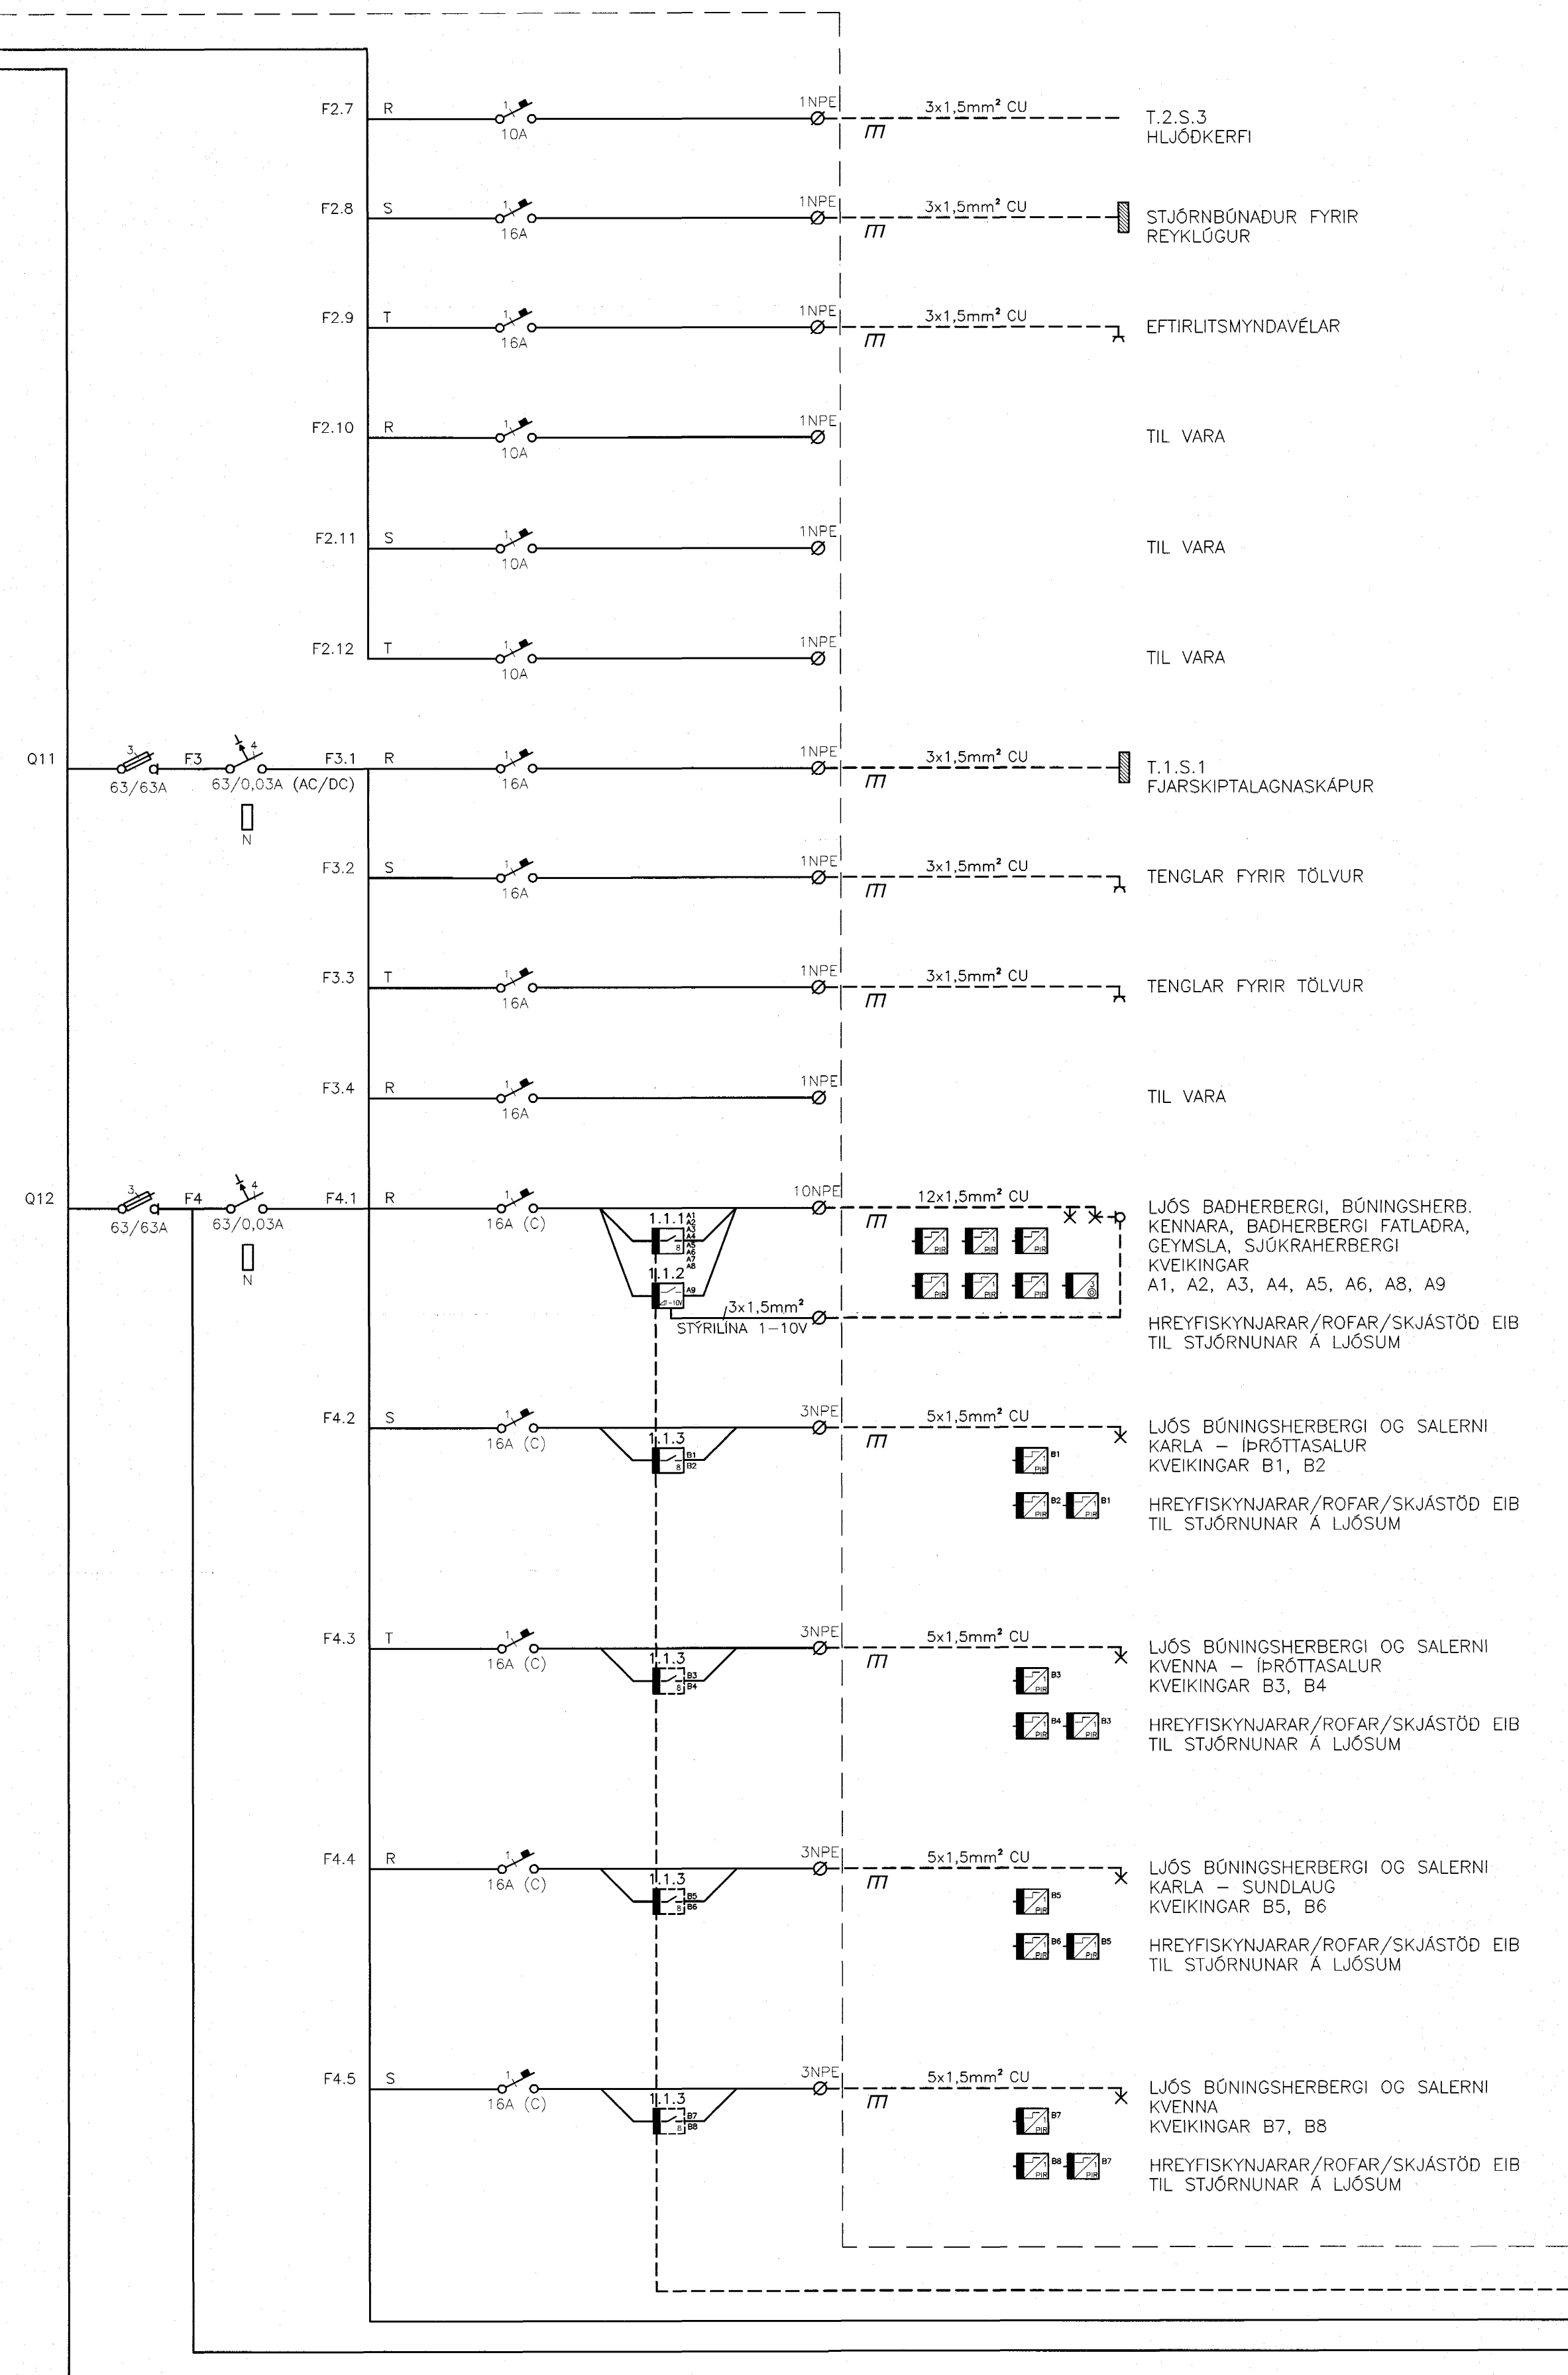

50 071070-5069

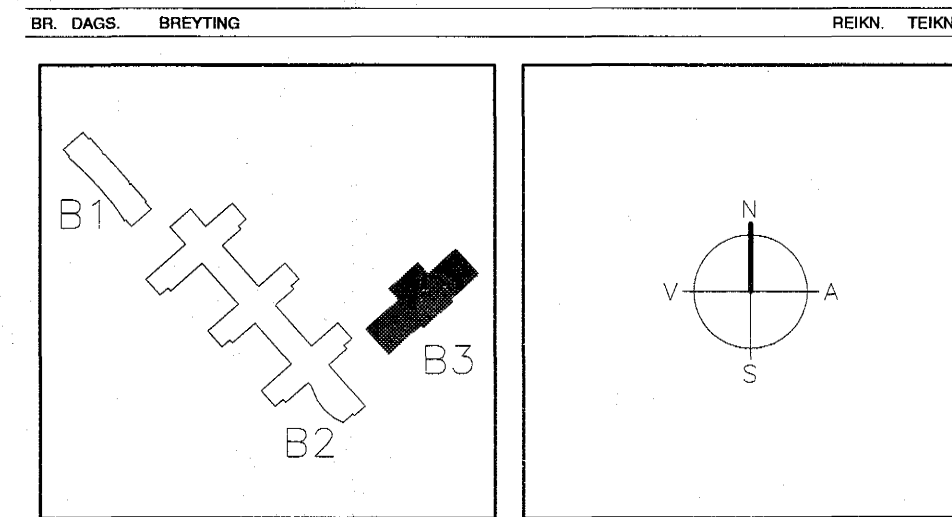

ARKITEKTAR BERGSTADASTRÆTI 10, RVK. elmi:551-1460, netfang:arkitekt@ishof.is

FINNUR BJÖRGVINSSON
HILMAR ÞÓR BJÖRNSSON
SIGRÍÐUR ÓLAFSDÓTTIR

LANDMÖTUN EINAR E. SÆMUNDSEN INGIBJÖRG KRISTJÁNSDÓTTIR MARGRÉT SIGURDARDÓTTIR

Samykkkt þann 13. DES. 2004

Eh. Sigurbjartur Hattarsson

VSÓ RÁÐGJÖF
 BORGARTÚN 20, 105 REYKJAVÍK, SÍMI 595-9000, SMÍÐ 595-9010, NETFANG vs@vs.is

SÓLVANGSVEGUR 4
LÆKJARSKÓLI - ÍPRÓTTAHÚSNÆÐI

RAFORKUVRIRKI
 EINHILNUMYND
 ADALTAFLA

HANNA/TEKN. AI/LI
 ATR
 SAMÞYKKT
 KT. Su 110856-7769
 REYKJAVÍK 26.11.2004

KVARDI: 00258
 VERNNR: 00258
 TEKN. NR.: B3-R1-E1-2
 BR: 00258