


H  
G  
F  
E  
D  
C  
B  
A

VERÖND



VERÖND

VERÖND


VERÖND

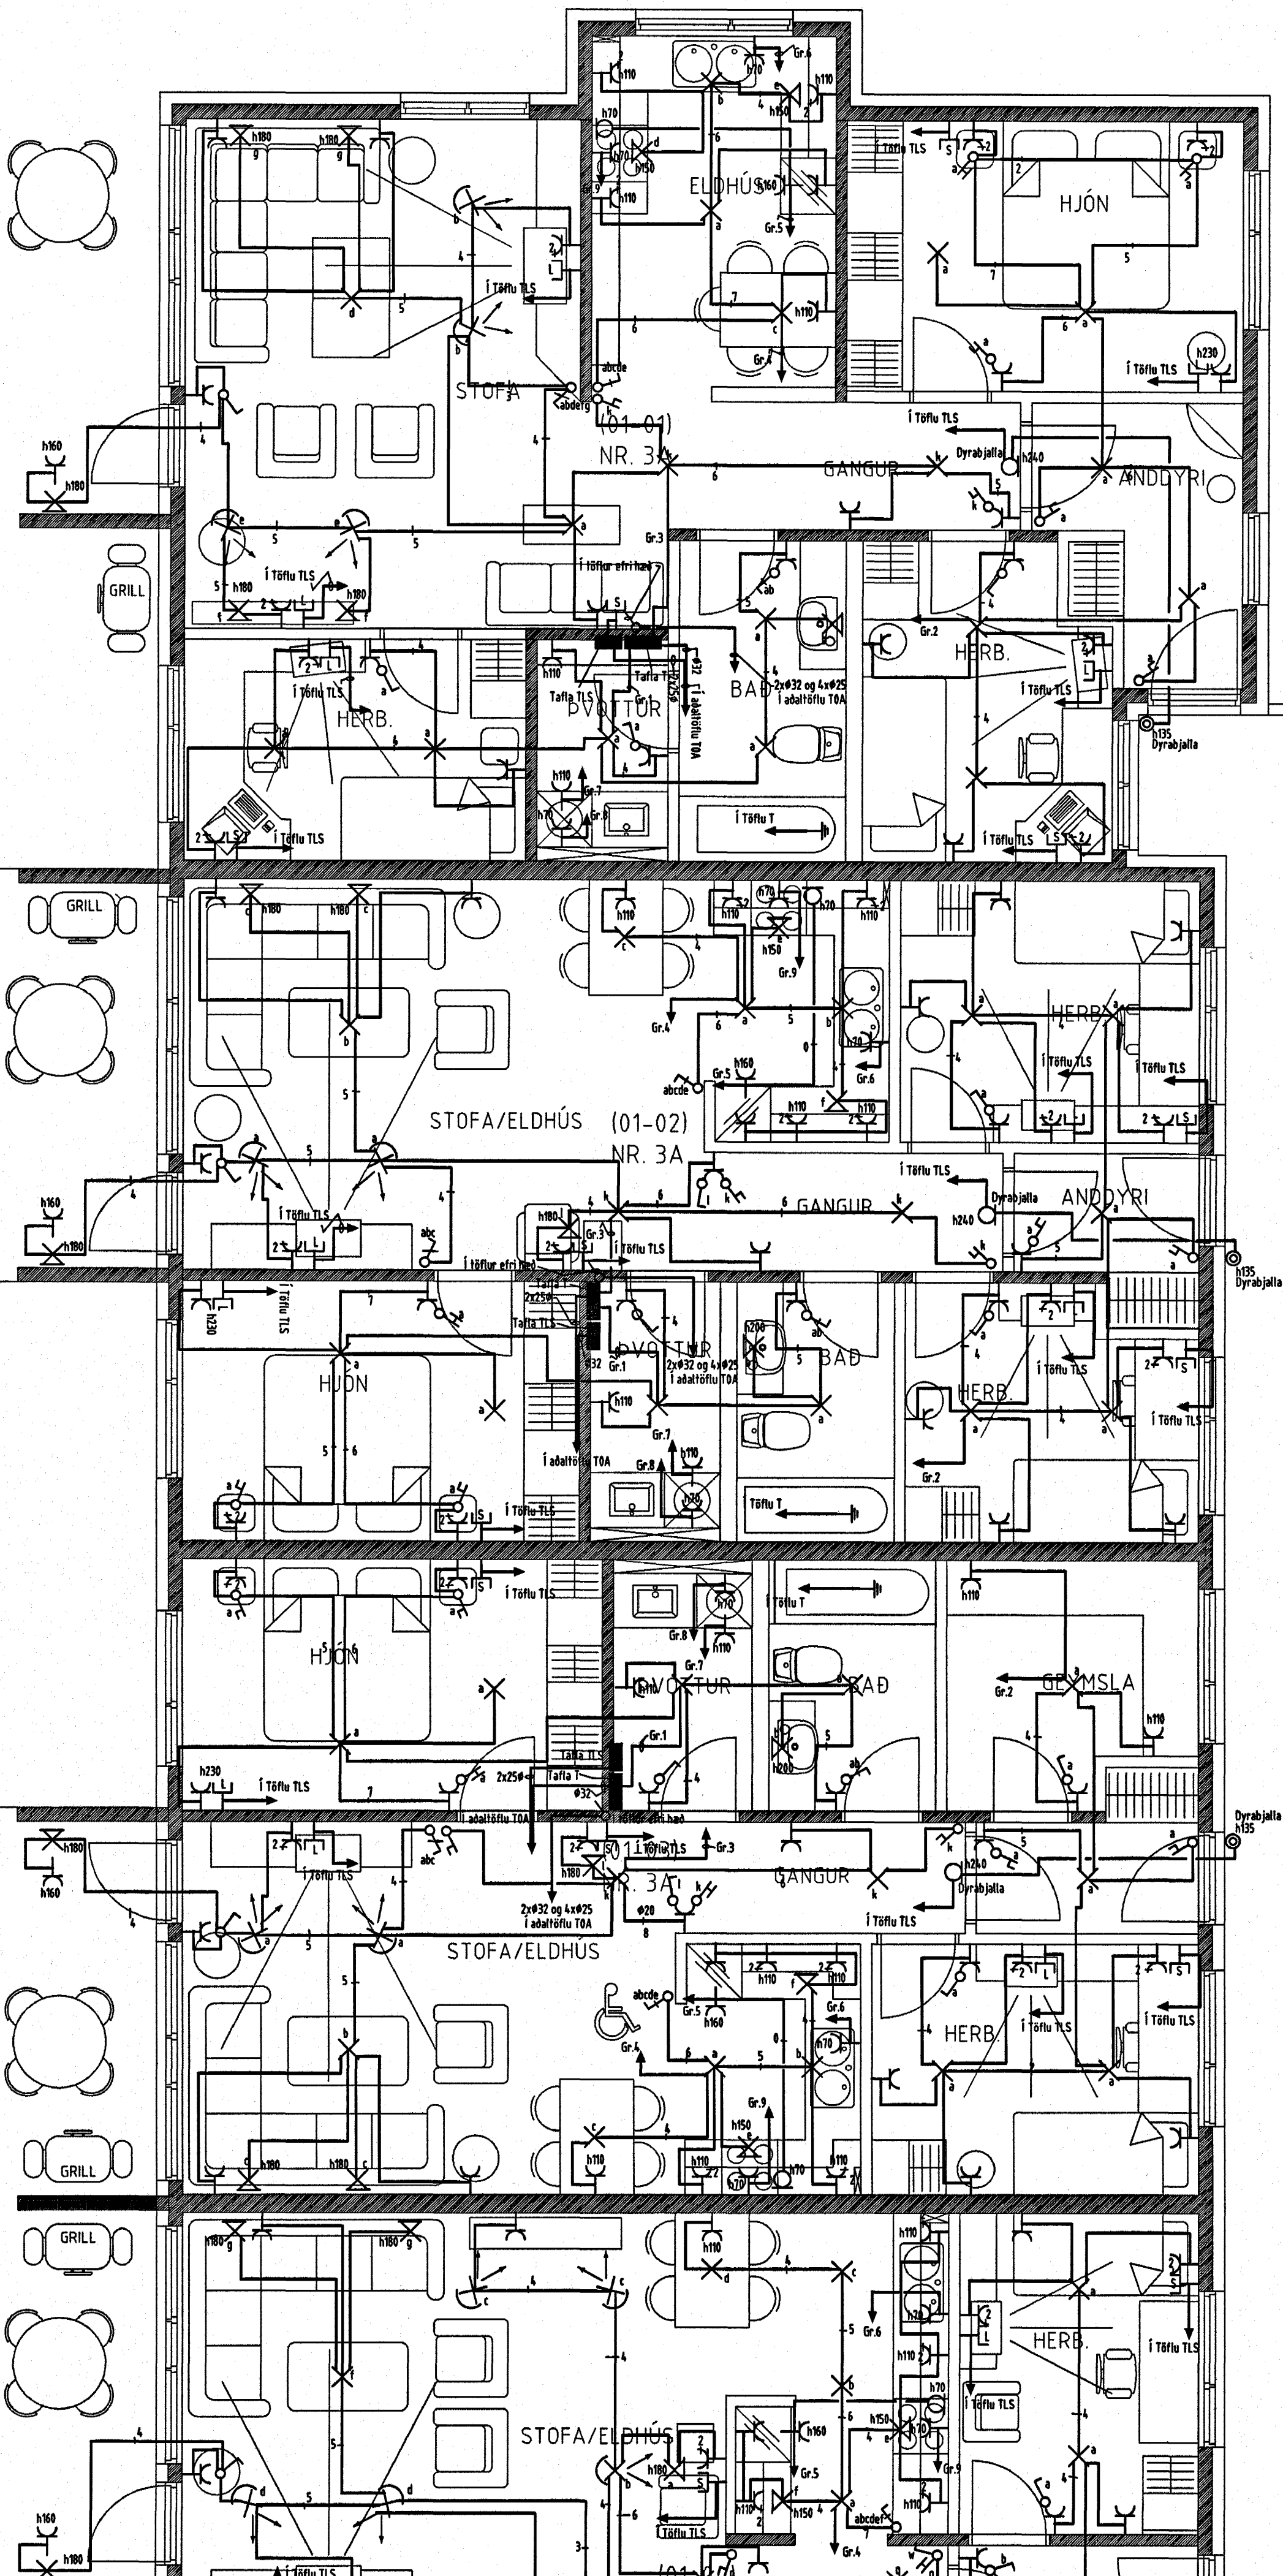

NR. 3A.

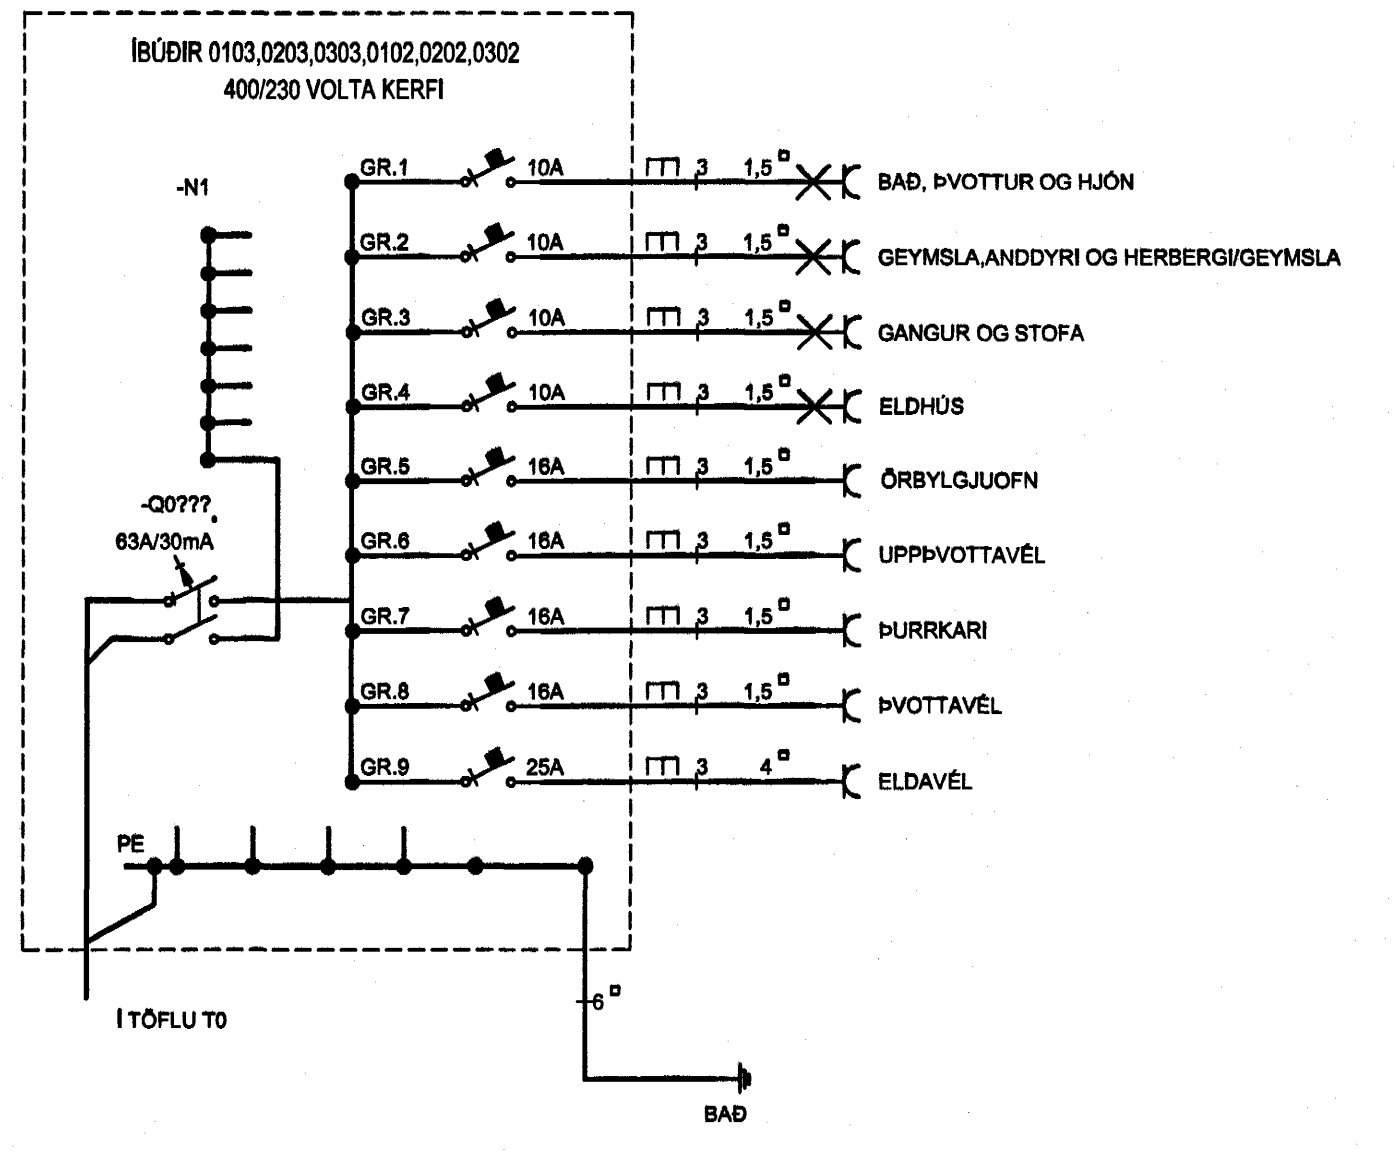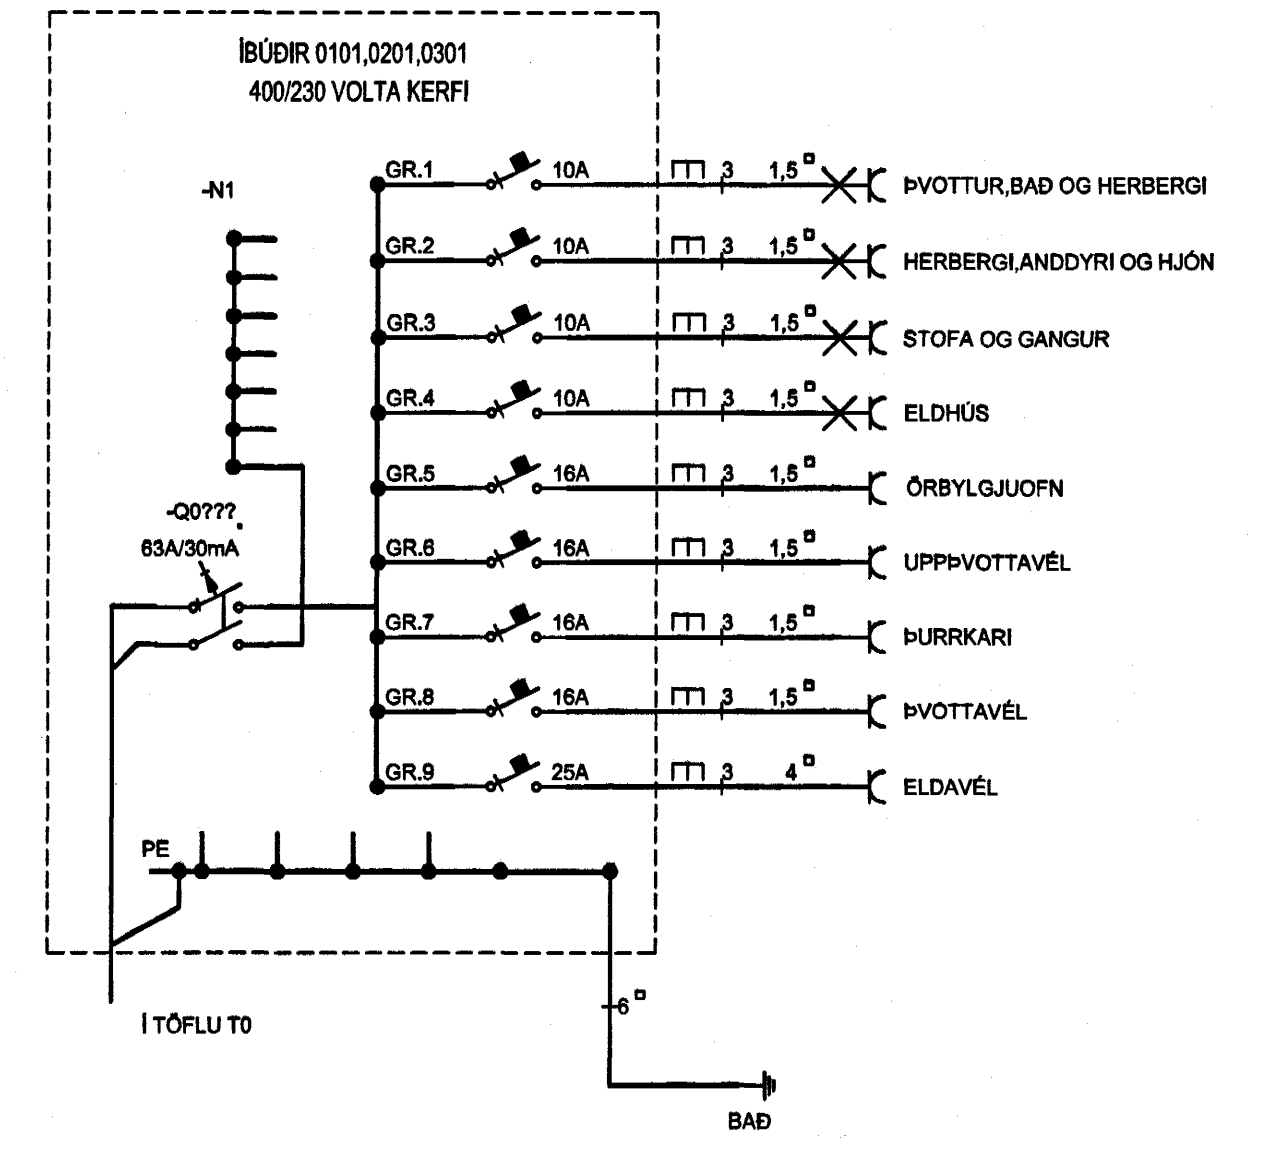

Lykilmynd

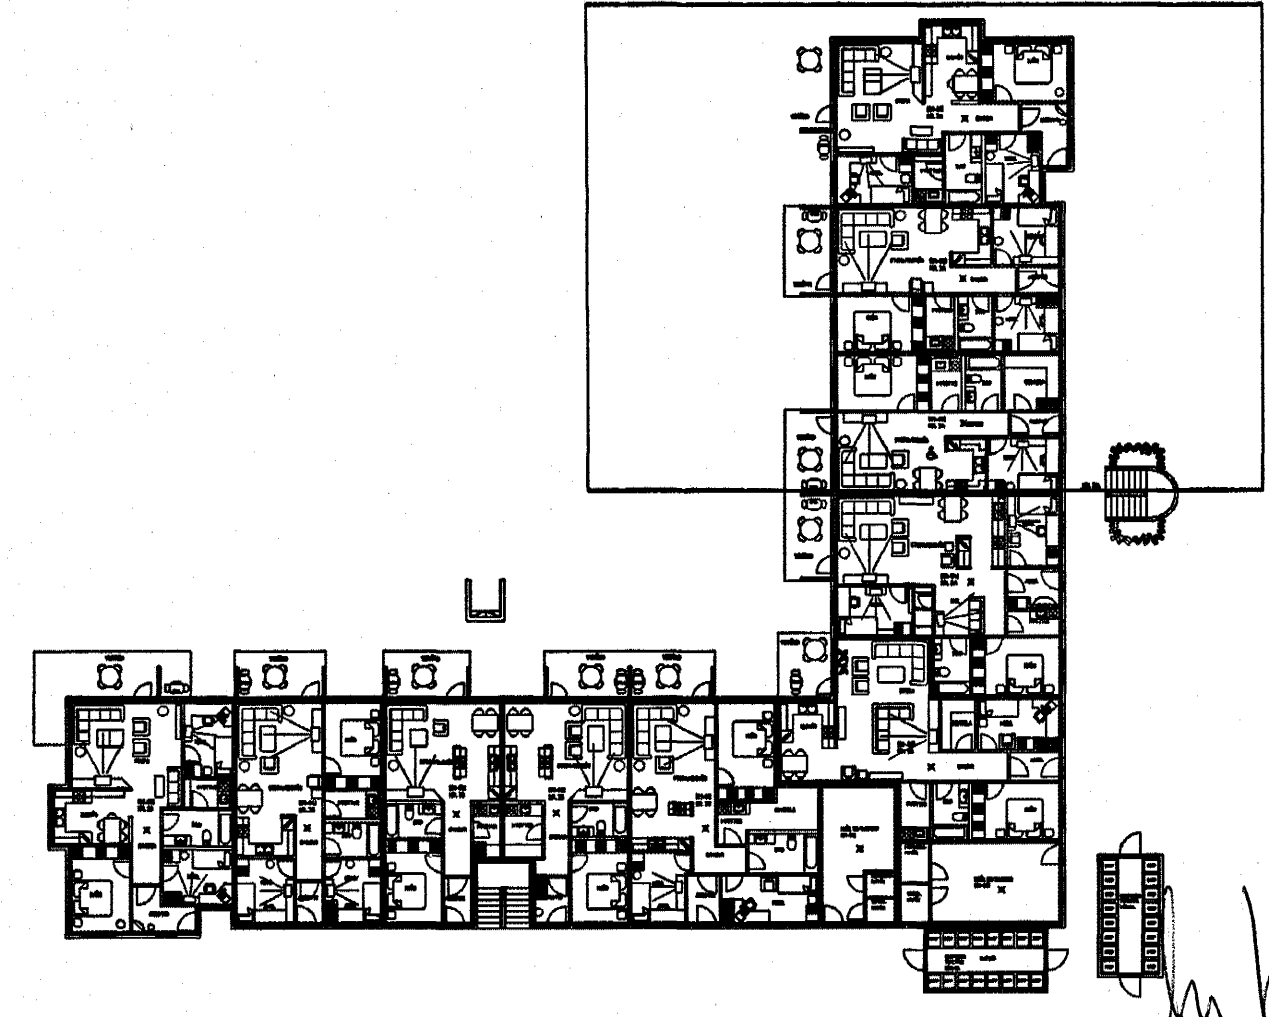

Sambykkt þann  
10. DEC. 2004  
Byggingafulnirinn í Hafnarfirði  
E.h. Sigurbjartur Hallgrímsson

Verkhelli  
Engjaveilir 3A 221 Hafnarfirði  
Verkhili/Verkhomer  
Rafliagnir 1 hæð, Vestur endi og einlínumyndir  
Blad.n. 4/8 Dags. 16. feb 2004 Kvarði 1:50  
Virkfróð. Sýning. Breyting  
MUNUS  
Míðvangi 125 220 Hafnarfirði  
tlf. 700402-5090  
Sími 565 1845, fax 565 0940 gsm 898 0970  
http://www.munus.is, e-mail munus@munus.is  
MUNUS Hinnimur Sigurjón Harðarson, tlf. 060361-2749

12 11 10 9 8 7 6 5 4 3 2 1