



H
G
F
E
D
C
B
A

H
G
F
E
D
C
B
A

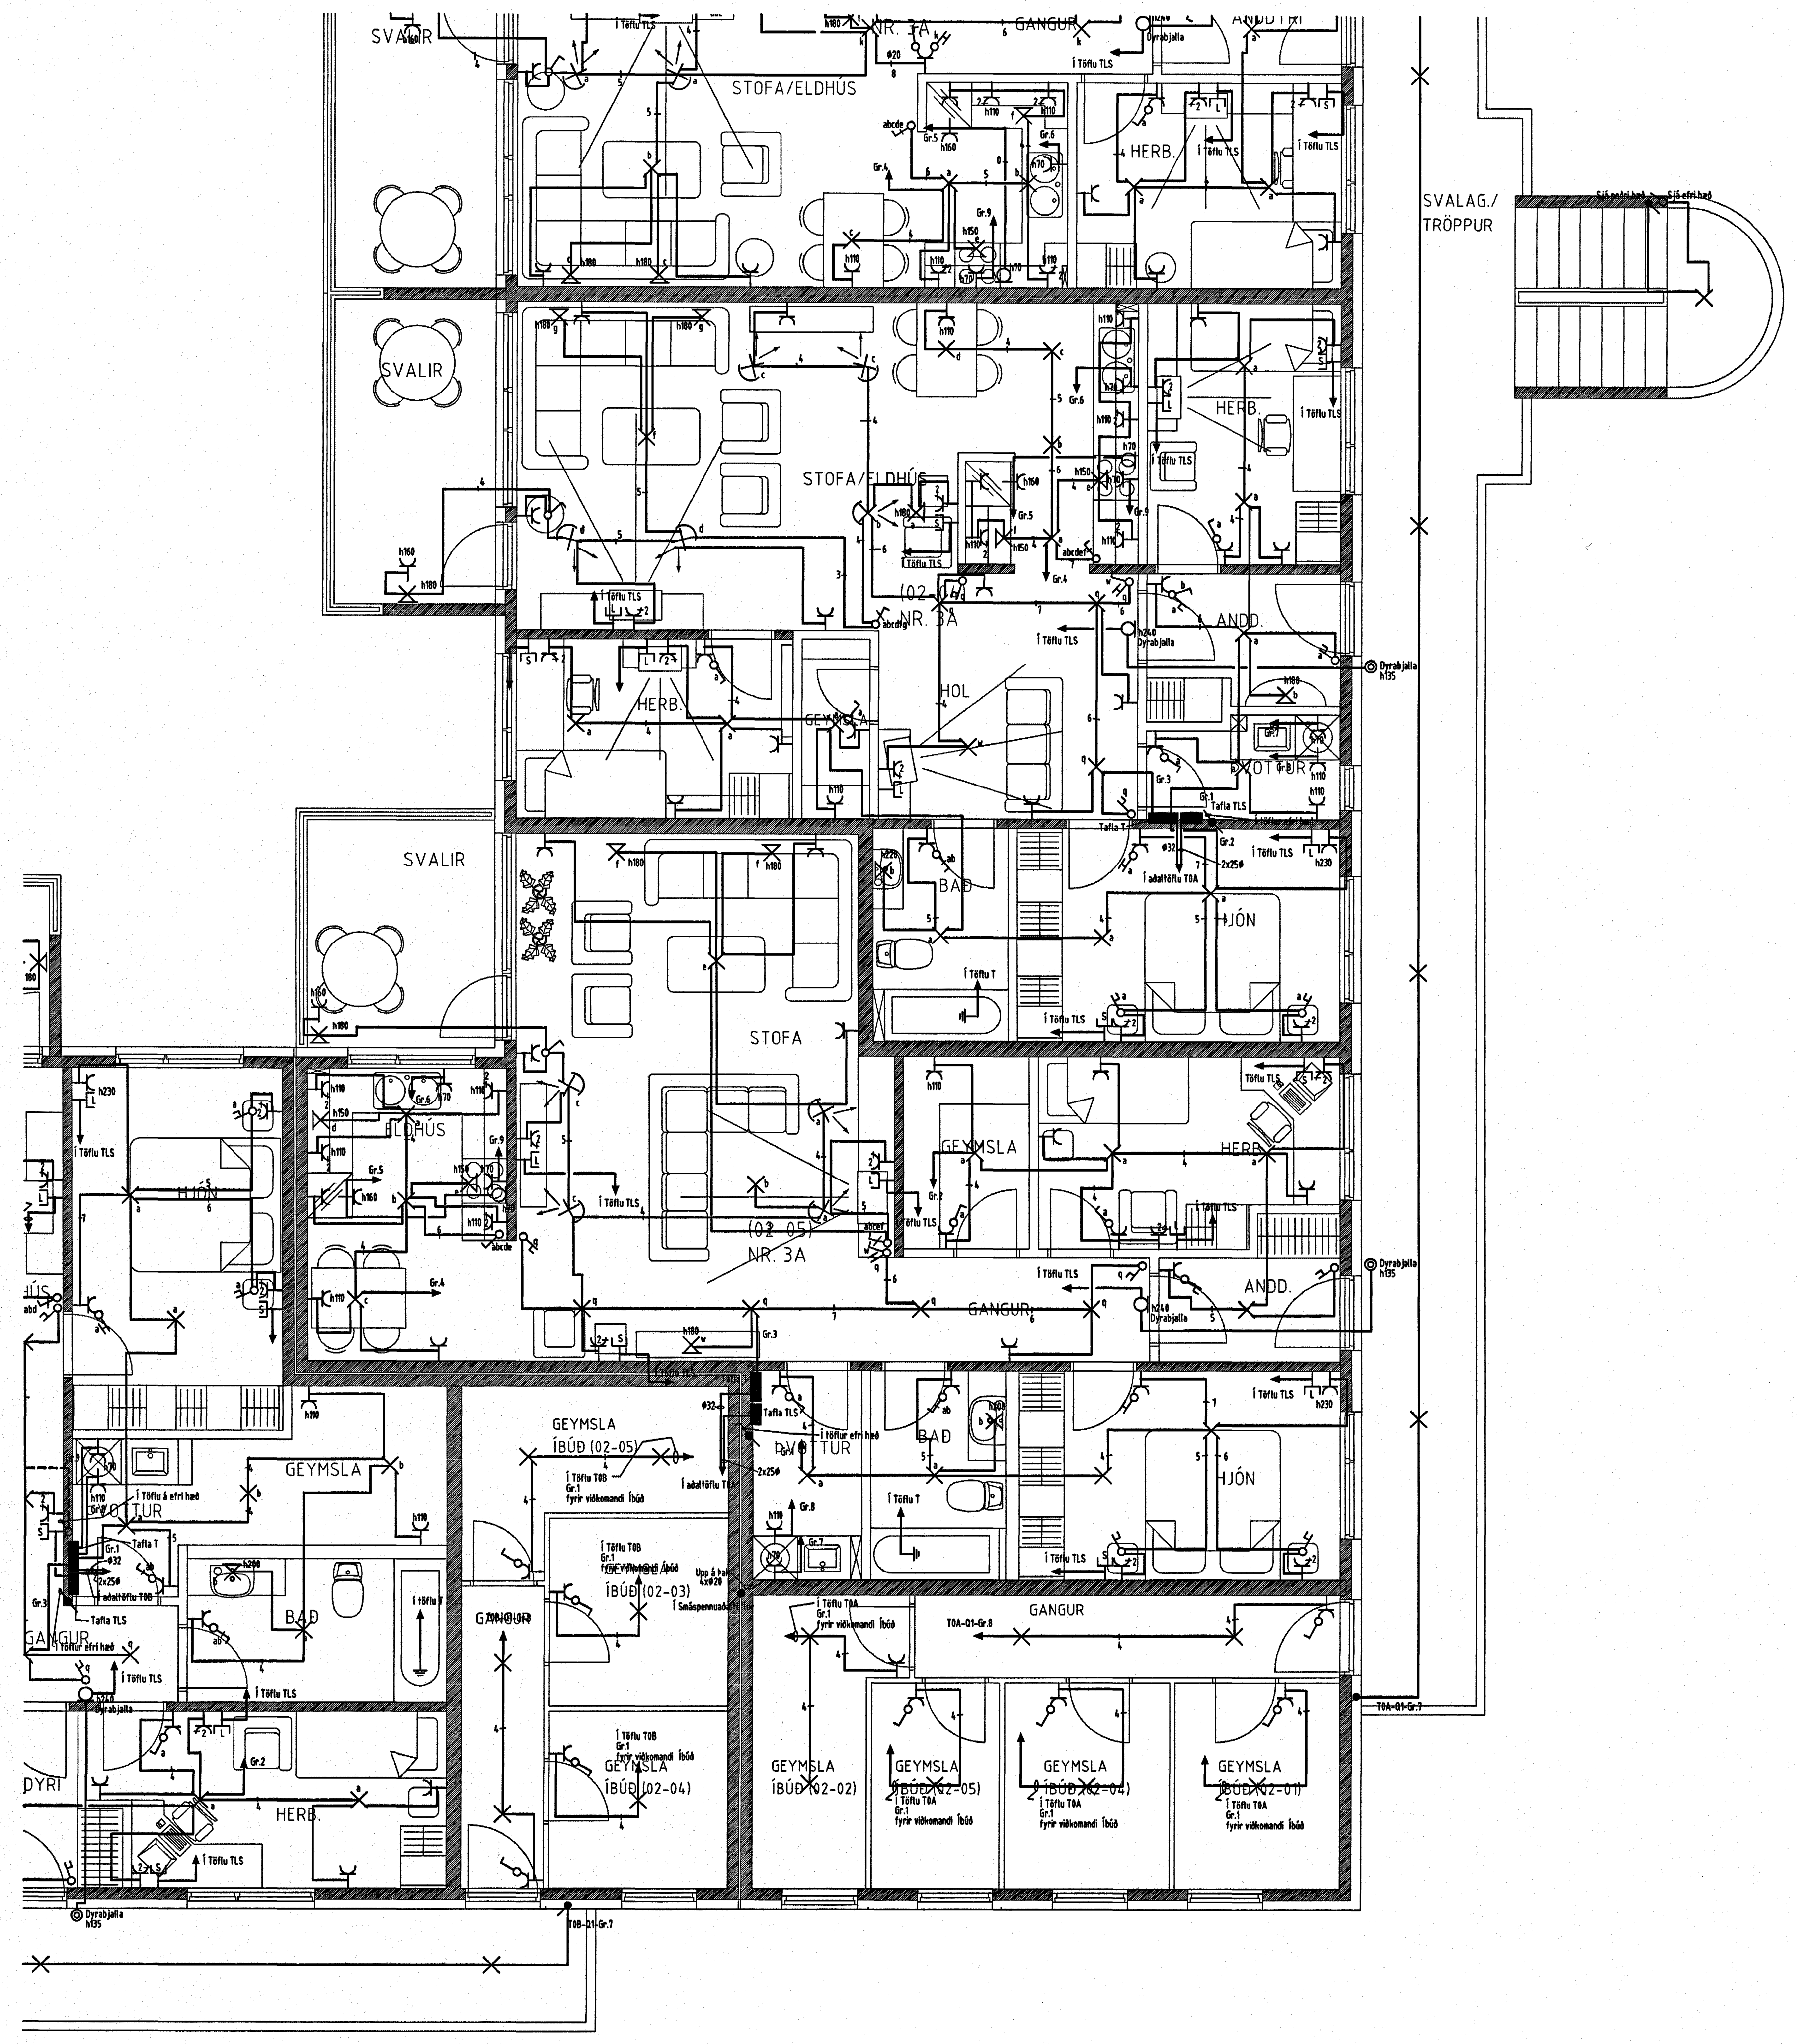

Lykilmynd

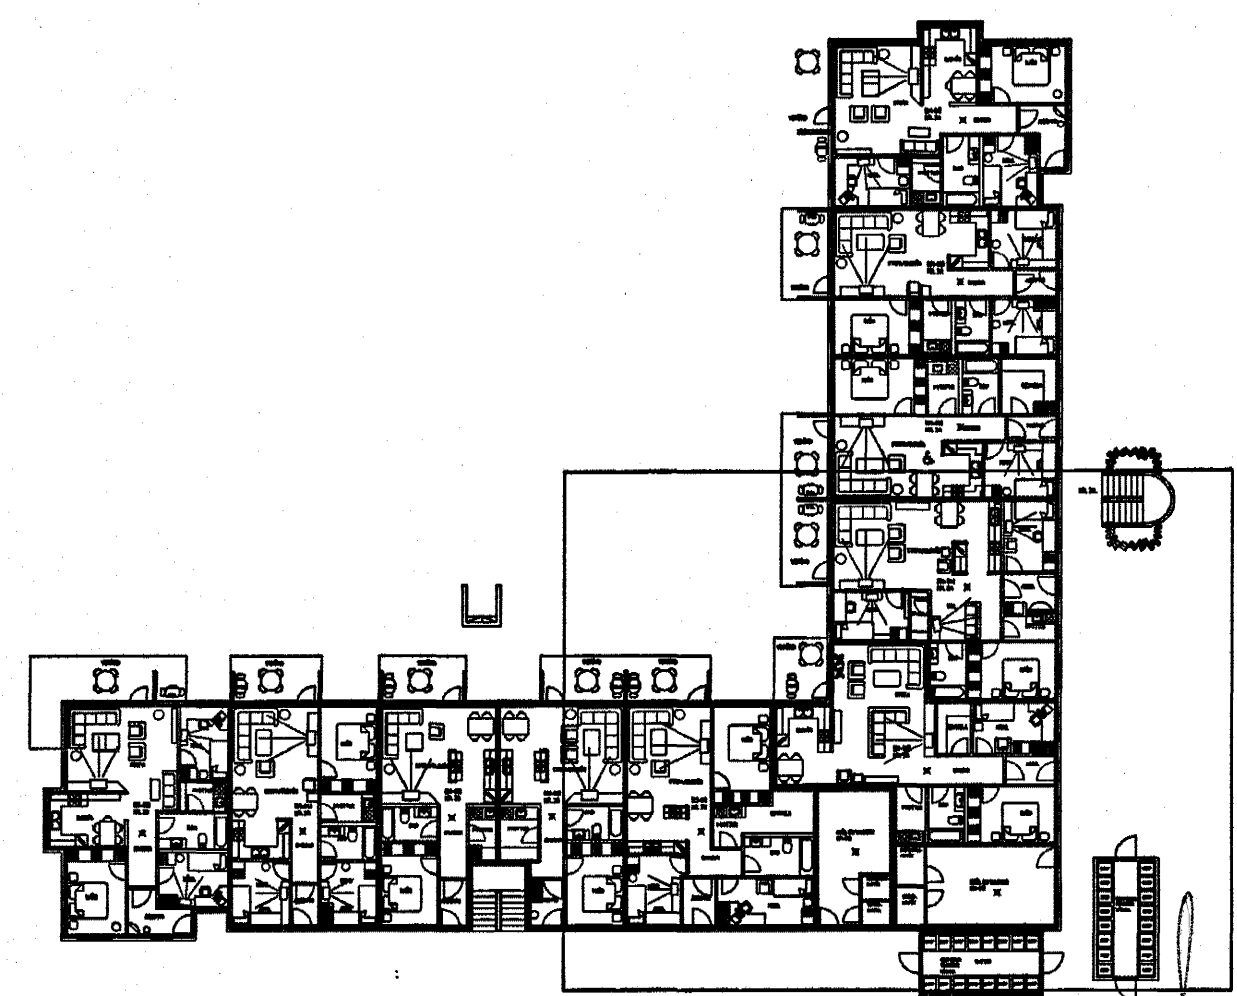

Sampykkt þann
10. DES. 2004
Byggingafrúinn í Hafnarfirði
F.h. Sigurbjartur Halldórsson

Verkhelli Engjvellir 3A 221 Hafnarfirði		
Verkhelli/Verknúmer		
Rafflagnr 2 hæð, Austur endi		
Blaðnr. 5/8	Dags. 16. feb 2004	Kvartí 1:50
Yfirgjafi Munus	Sami Sigurbjartur Halldórsson	Broeyting
Midvangi 125 220 Hafnarfirði Sími 700402-5090 Sími 565 1845, Fax 565 0940 gsm 898 0910 http://www.munus.is, e-mail munus@munus.is MUNUS Hönnuður Sigurjón Harðarson, sí. 060361-2749		

12 11 10 9 8 7 6 5 4 3 2 1