



H  
G  
F  
E  
D  
C  
B  
A

H  
G  
F  
E  
D  
C  
B  
A

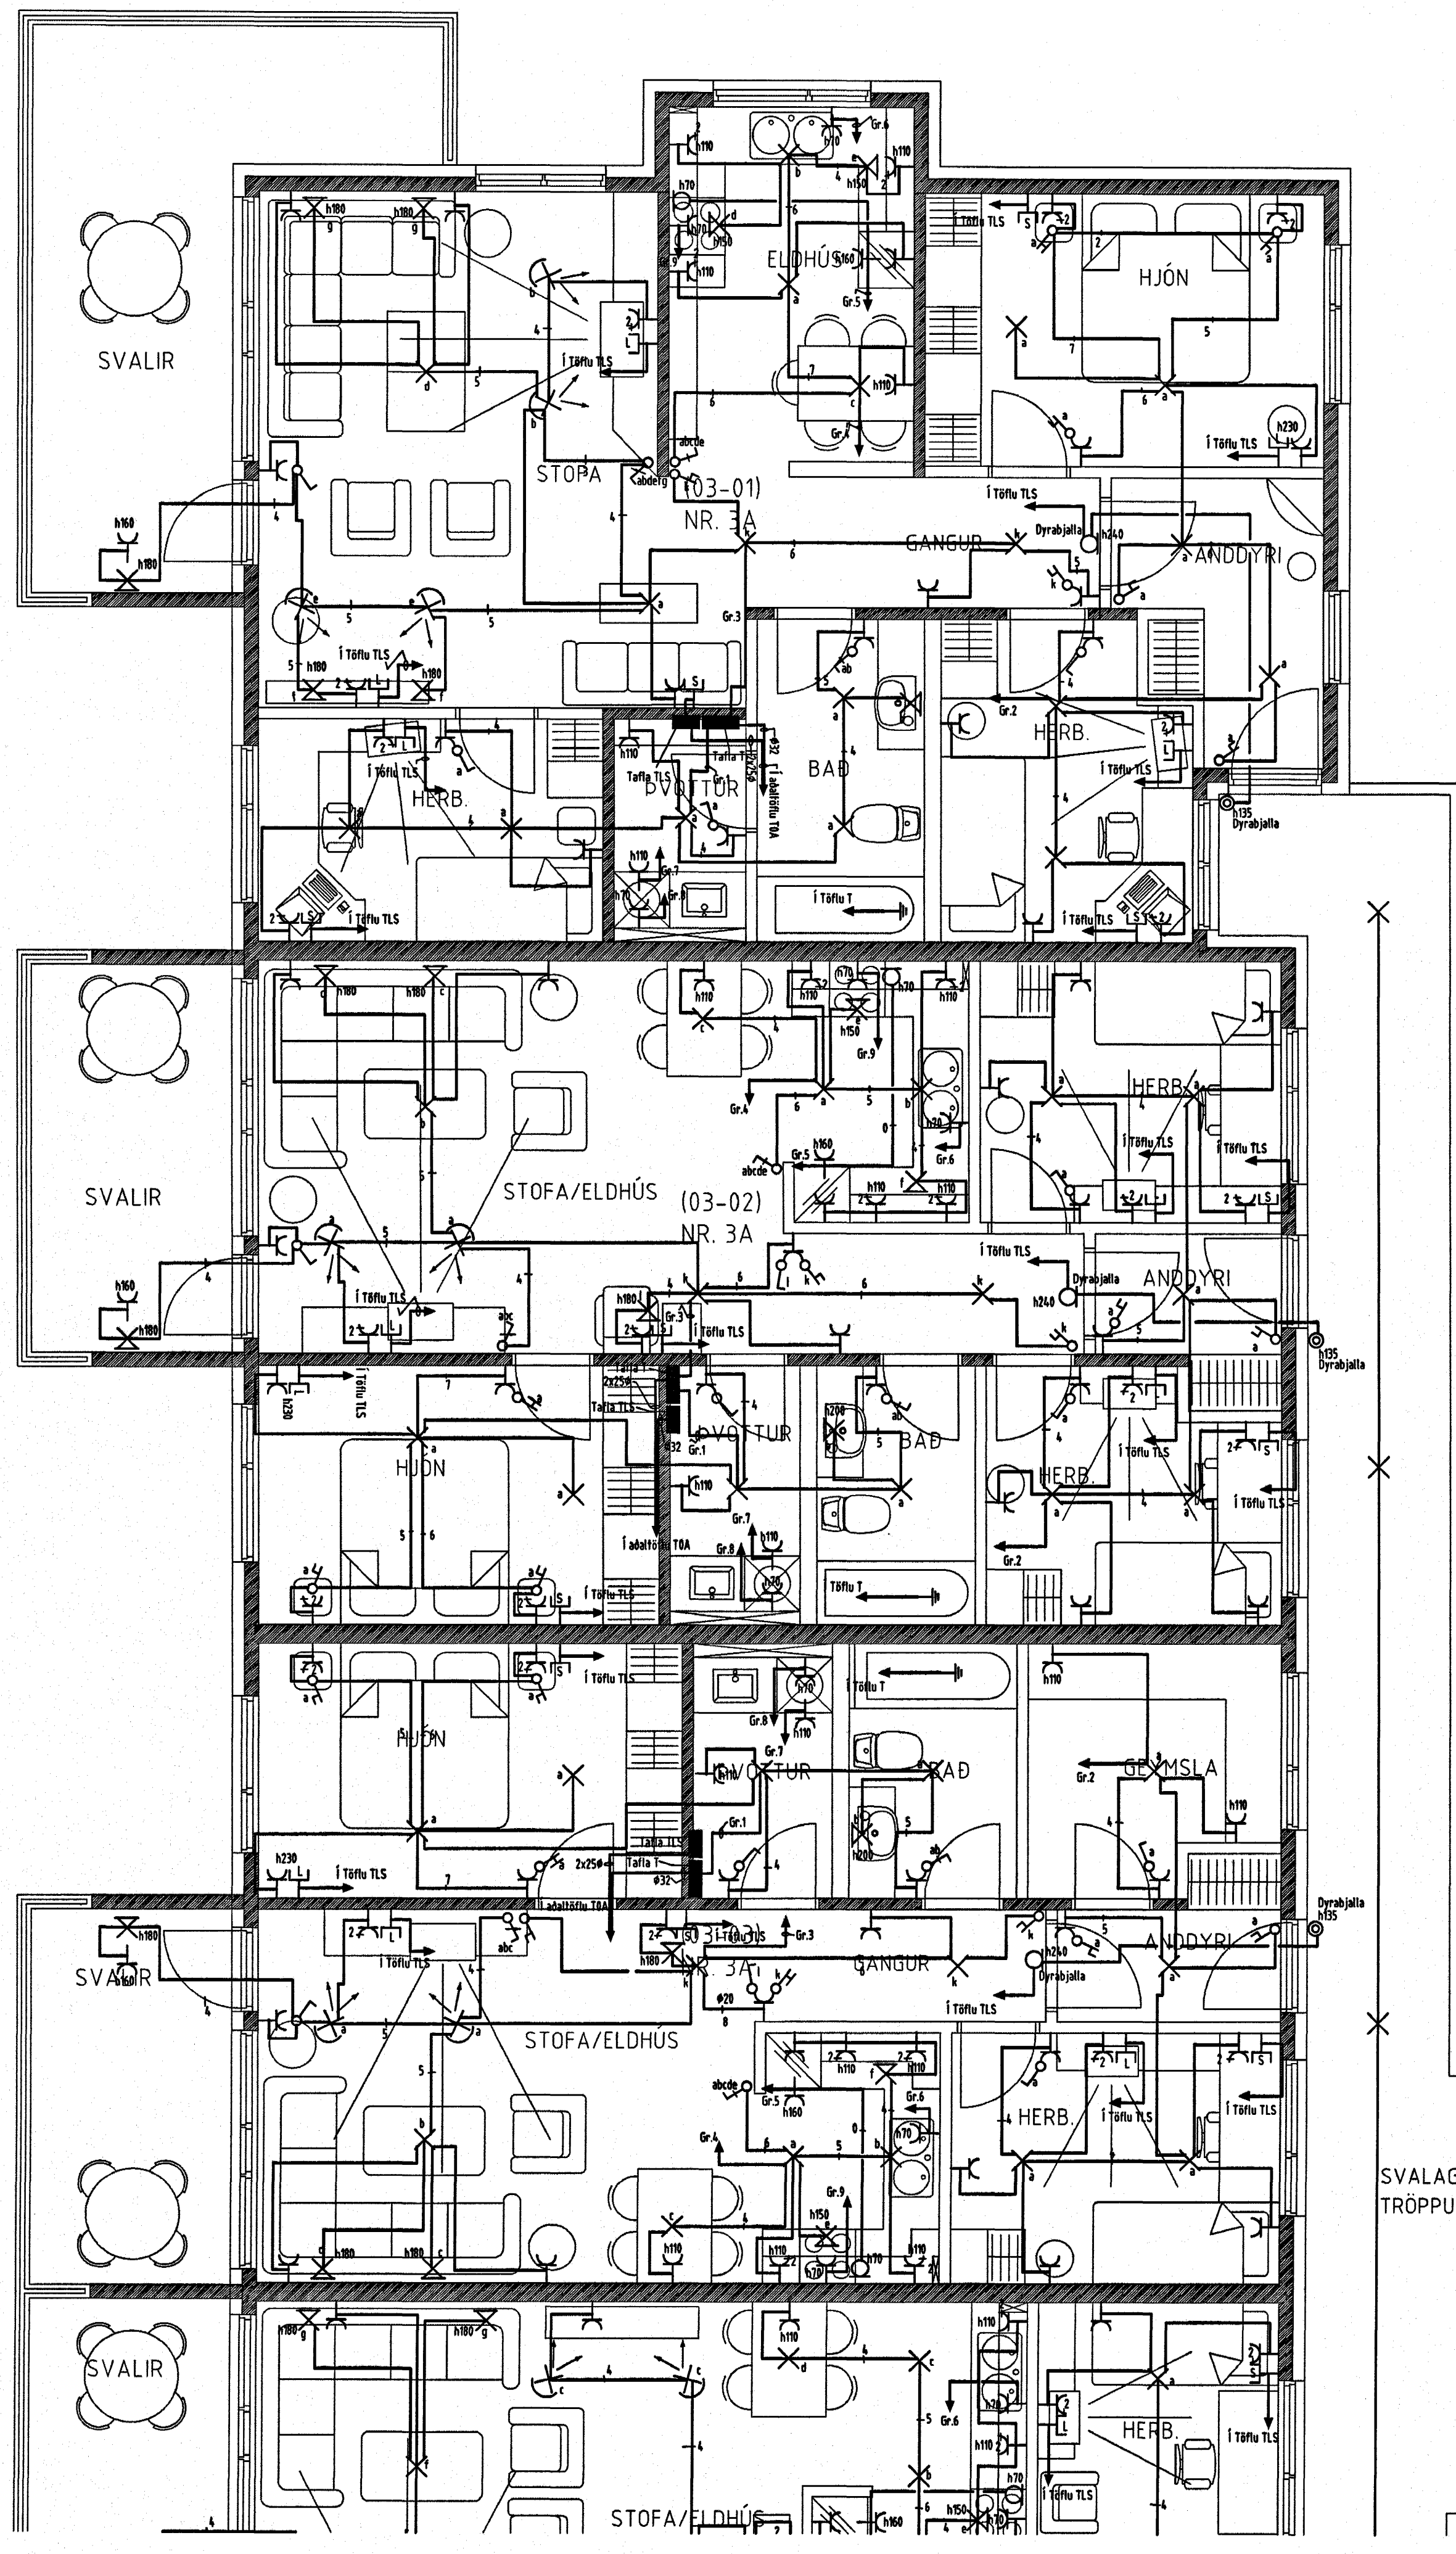

Lykilmynd

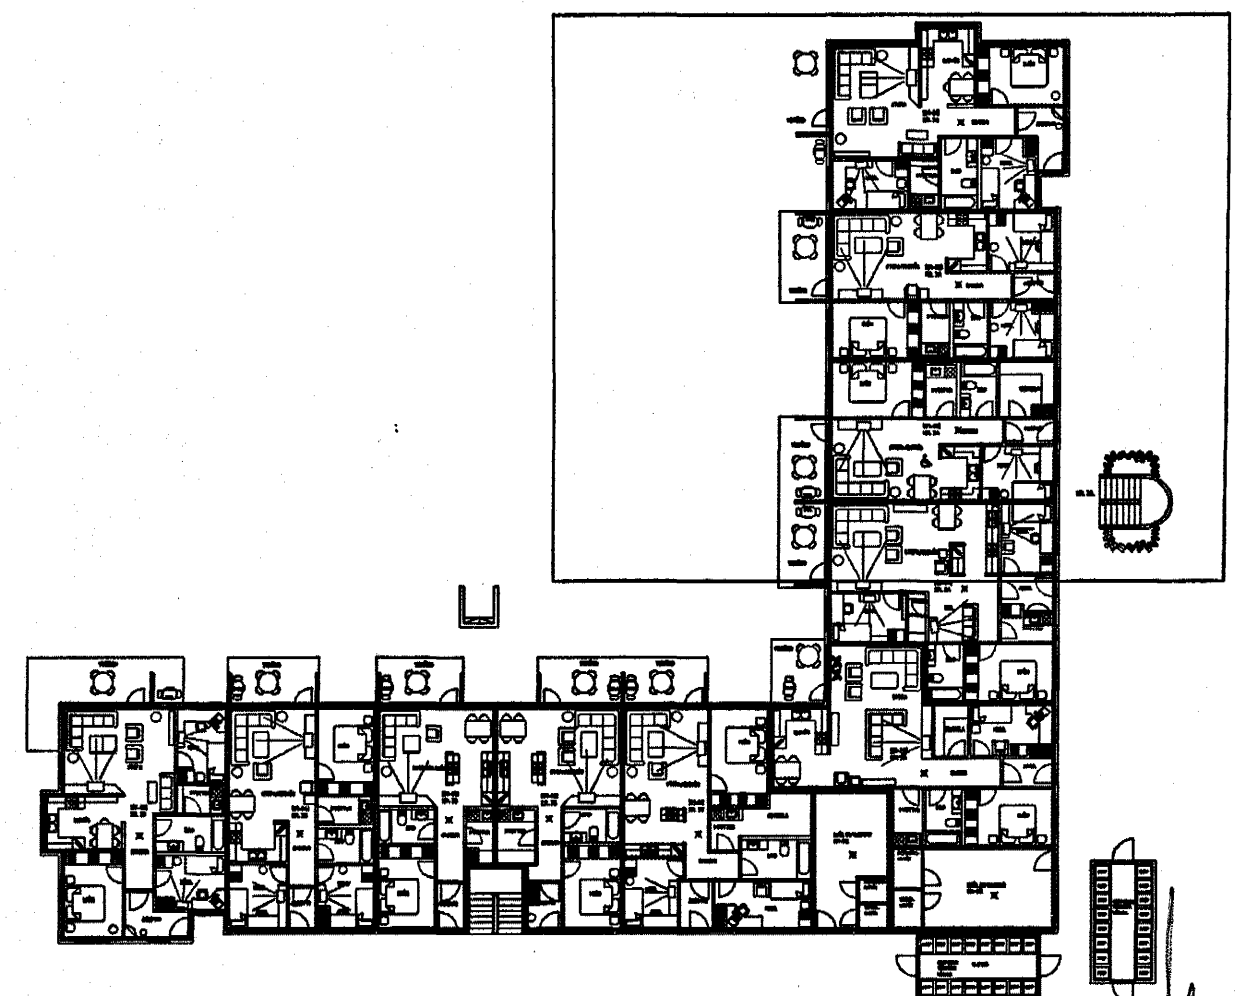

Samþykkt þann  
10. DES. 2004

Byggingafultrúinn í Hafnarfirði  
Fh. Sigurbjartur Hallgrímsson

Verkefni Engjaveilir 3A 221 Hafnarfrófi		
Verkhluti/Verknúmer Raffagnir 3 hæð, Vestur endi		
Blað.nr. 8/8	Dags. 16. feb 2004	Kvart. 1:50
Yfirgrif Sigmundur	Sagnf. Sigmundur	Breyting
Miðvangi 125 220 Hafnarfrófi Sími 565 1845, fax 565 0940 gsm 898 0970 http://www.munus.is, e-mail munus@munus.is MUNUS Hönnuður Sigurjón Harðarson, kt. 060361-2749		

12 11 10 9 8 7 6 5 4 3 2 1