


Lykilmynd

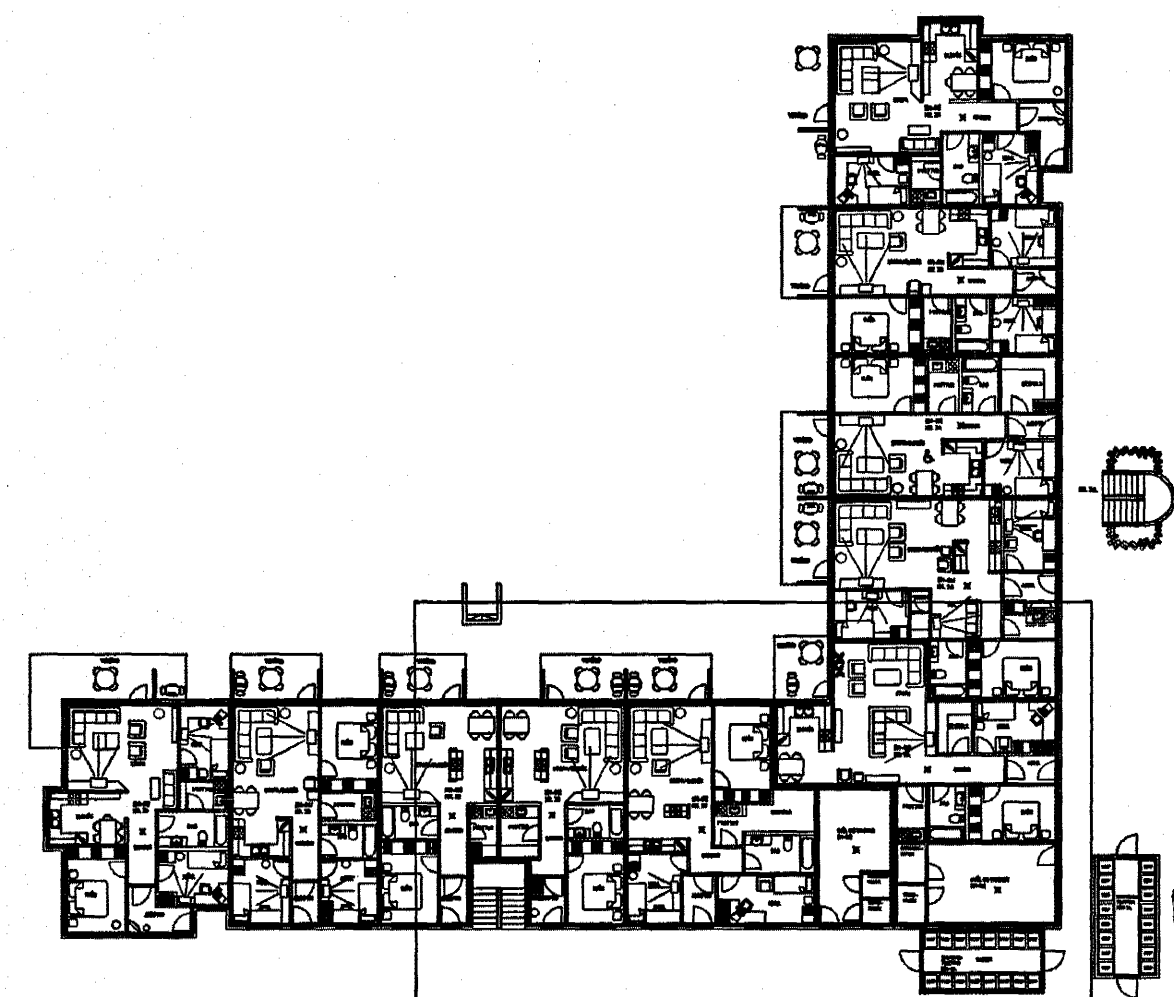

Sampykkt bann
10. DES. 2004
Byggingaáhræðing í Hafnarfirði
F.h. Sigurbjartur Halldórsson

Verkefni
Engjaveilir 3B 221 Hafnarfirði
Verkhúti/Verknúmer
Rafflagnr 1 hæð, Norður endi og elnúmermyndir
Blá.n.r. 4/8
Dags. 16. feb 2004
Kvardi. 1:50
Yfirfari. Samp. Breyting
Míðvangi 125 220 Hafnarfirði
Sími 565 5845, Fax 565 8940 gsm 898 0970
http://www.munus.is, e-mail munus@munus.is
munus Hönnuður Sigurjón Halldórsson, t. 660361-2749

H
G
F
E
D
C
B
A

12 11 10 9 8 7 6 5 4 3 2 1