


Lykilmynd

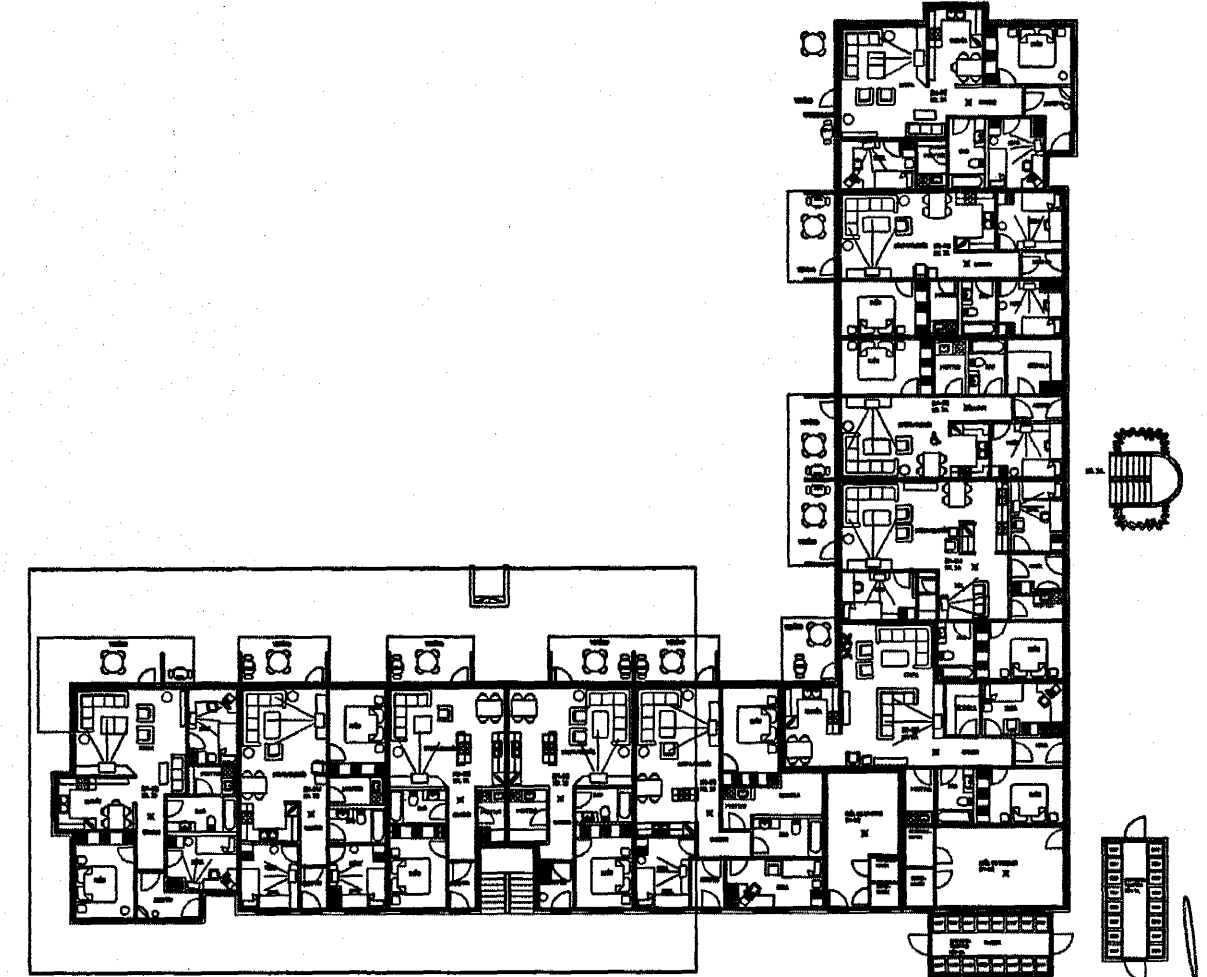

Verkeið		
Engjaveilir 3B 221 Hafnarfirði		
Verkhúti/Verknúmer		
Rafлагnr 2 hæð, Suður endi		
Blað nr.	Daga.	Kvartál
5/8	16. feb 2004	1:50
Yfirfarir	Sargh	Breyting
<i>Sigrún Eiríksdóttir</i>	<i>Sigrún Eiríksdóttir</i>	
Miðvangi 125 220 Hafnarfirði kt. 700402-5090 Sími 565 9845, Fax 565 0940 gsm 898 0970 <a href="http://www.munus.is">http://www.munus.is</a> , e-mail munus@munus.is MUNUS Hönnuður Sigurjón Harðarson, kt. 060361-2749		