


C:
 B:
 A: Ástæypulag staðsetyprta platna minnkuð. 19.10.04
 BREYTINGAR: DAGS:

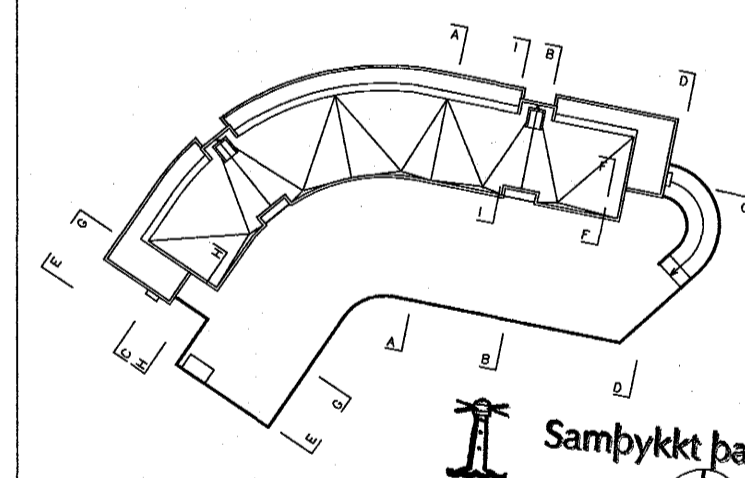

VERKTEIKNING

Samykktt bann
 12 JAN 2015

Byggingafultrúinn í Hafnarfirði
 F.h. Sigurbjartur Halldórsson

DALS 0406

Ris ehf

VERK: DALS 0406

KVARDI: 1:50

DAGS: 09.09.04

TEIKN: 0B

SNID C-C, blað 2 af 2 SKRÁ: 0406-astb og 0406.dwg

ÚTI INNI

ARKITEKTAR

ÞINGHOLTSSTRÆTI 27 101 REYKJAVÍK
 SIMAR 5527660 & 5627660 FAX 5527661
 NETFANG ui@ui.is
 VEFANG http://www.ui.is

BALDUR O. SVAVARSSON ARKITEKTAR FAI
 120357-5149

JÓN ÞÓR ÞORVALDSSON ARKITEKTAR FAI
 021256-7579

A
 A-237