


SNID G-G

C:  
B:  
A: Plata yfir vestari rampa einhalla. 19.10.04  
BREYTINGAR: DAGS:

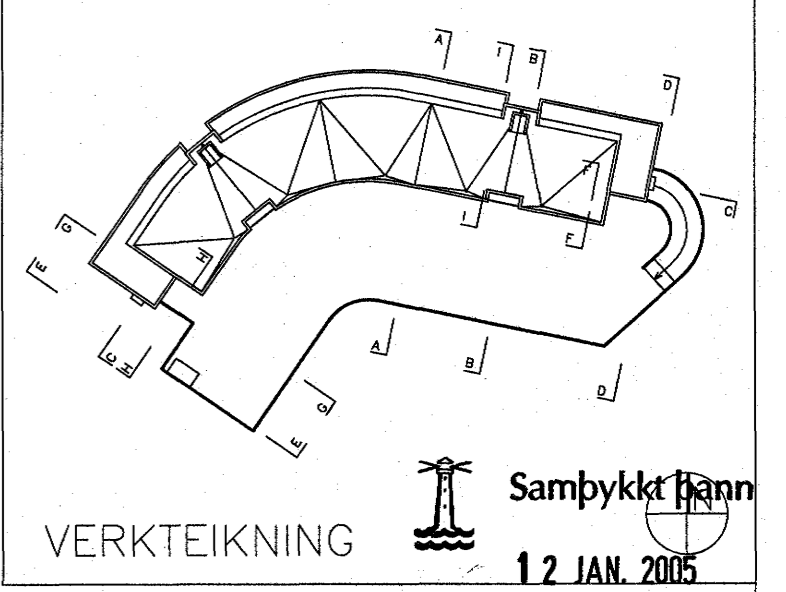

VERKTEIKNING 12 JAN. 2005

Dalshraun 1, Hafnaröri  
Ris ehf  
VERK: DALS 0408  
KVARDI: 1:50  
DAGS: 09.09.04  
TEIKN: 08  
SNID G-G SKRÁ: 0408-003 og 001.004

**ÚTI INNI**  
**ARKITEKTAR**  
ÞINGHOLTSSTRÆTI 27 101 REYKJAVÍK  
SÍMAR 552 7880 & 582 7880 FAX 552 7881  
NETFANG: ut.inni@ul.is  
BALDUR Ó. SVAVARSSON ARKITEKTAR FNI  
120357-5149  
JÓN ÞÓR ÞORVALDSSON ARKITEKTAR FNI  
021256-7579

**A**  
**A-239**