



ADALTAFLA T.1.A.1

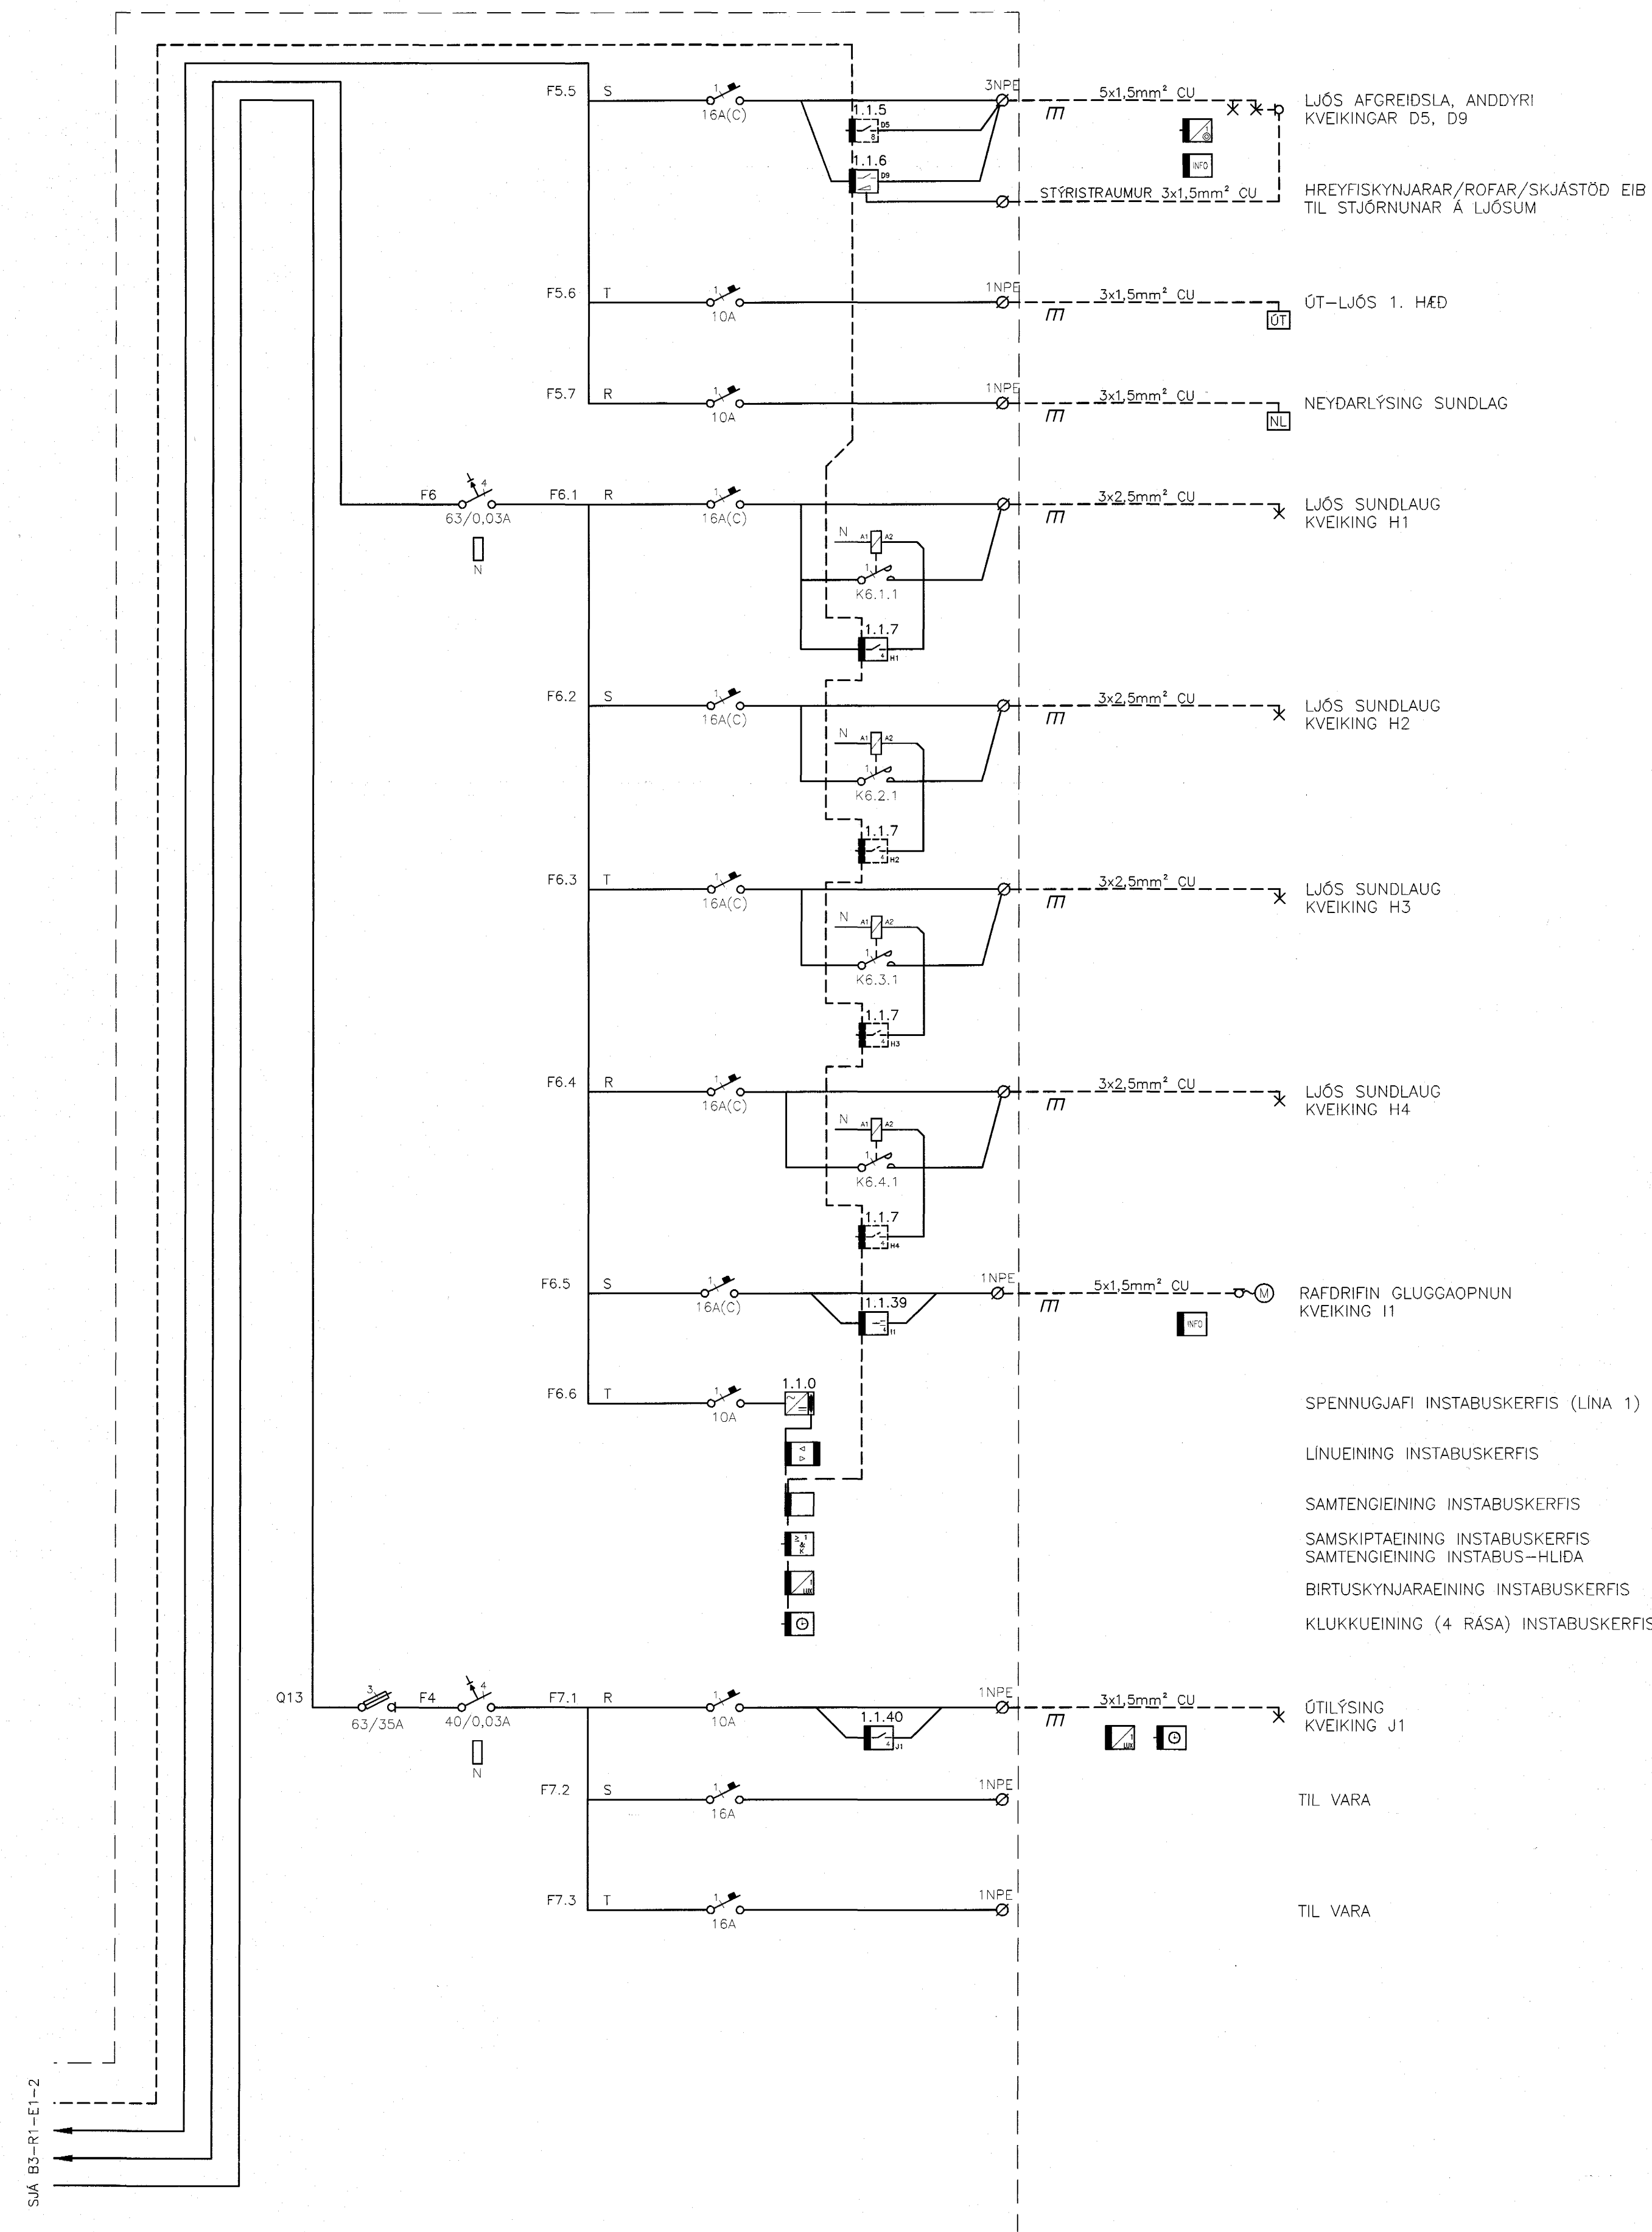

SC 01070-5069

BR.	DAGS.	BREYTING	JJ.	LL.
A	13.12.04	5xSAR BREYTINGAR		

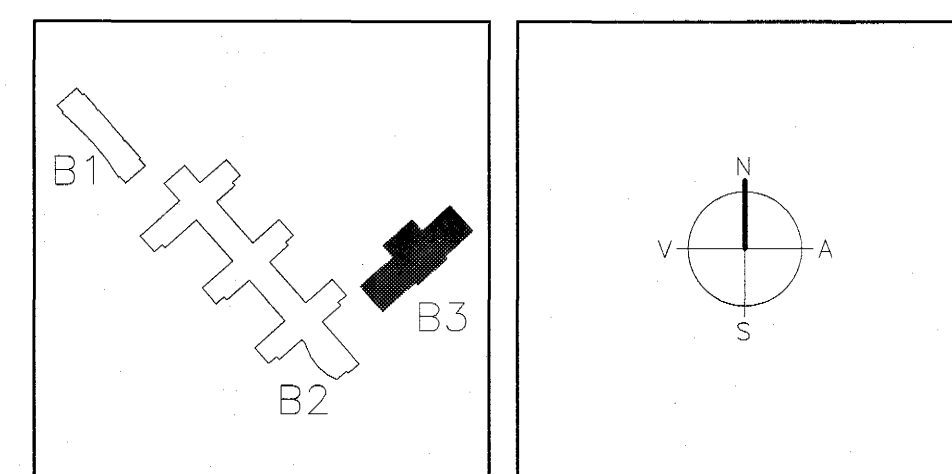

ARKITEKTAR BERGSTADASTRÆTI 10, RVK. sími:551-1460, netfang:arkitekt@tehoif.is

FINNUR BJÖRGVINSSON
HILMAR ÞÓR BJÖRNSSON
SIGRÍÐUR ÓLAFSDÓTTIR

LANDMÖTUN. NÝPLAVERGUR 6 - 201 KÓPAVOGUR. Sími: 554 5500. Fax: 554 5501. Netfang: vs@vs.is

VSÓ RÁÐGJÖF
BORGARTINI 20, 105 REYKJAVÍK. Sími: 565-9000. Símbreyf: 565-9010. Netfang: vs@vs.is

SÓLVANGSVEGUR 4
LÆKJARSKÓLI - ÍPRÓTTAHÚSNÆÐI

RAFORKUVRIRKI
ERLÍNUNAVIND
ADALTAFLA T.1.A.1

HANNAÐ/TEKNI. JH/LL
ATH. SAMBYKKT
KT. 110886-7789
REYKJAVÍK 28.11.2004

BR. 00258

TEKNI. NR. B3-R1-E1-3

BR. A