



ADALTAFLA T.1.A.1

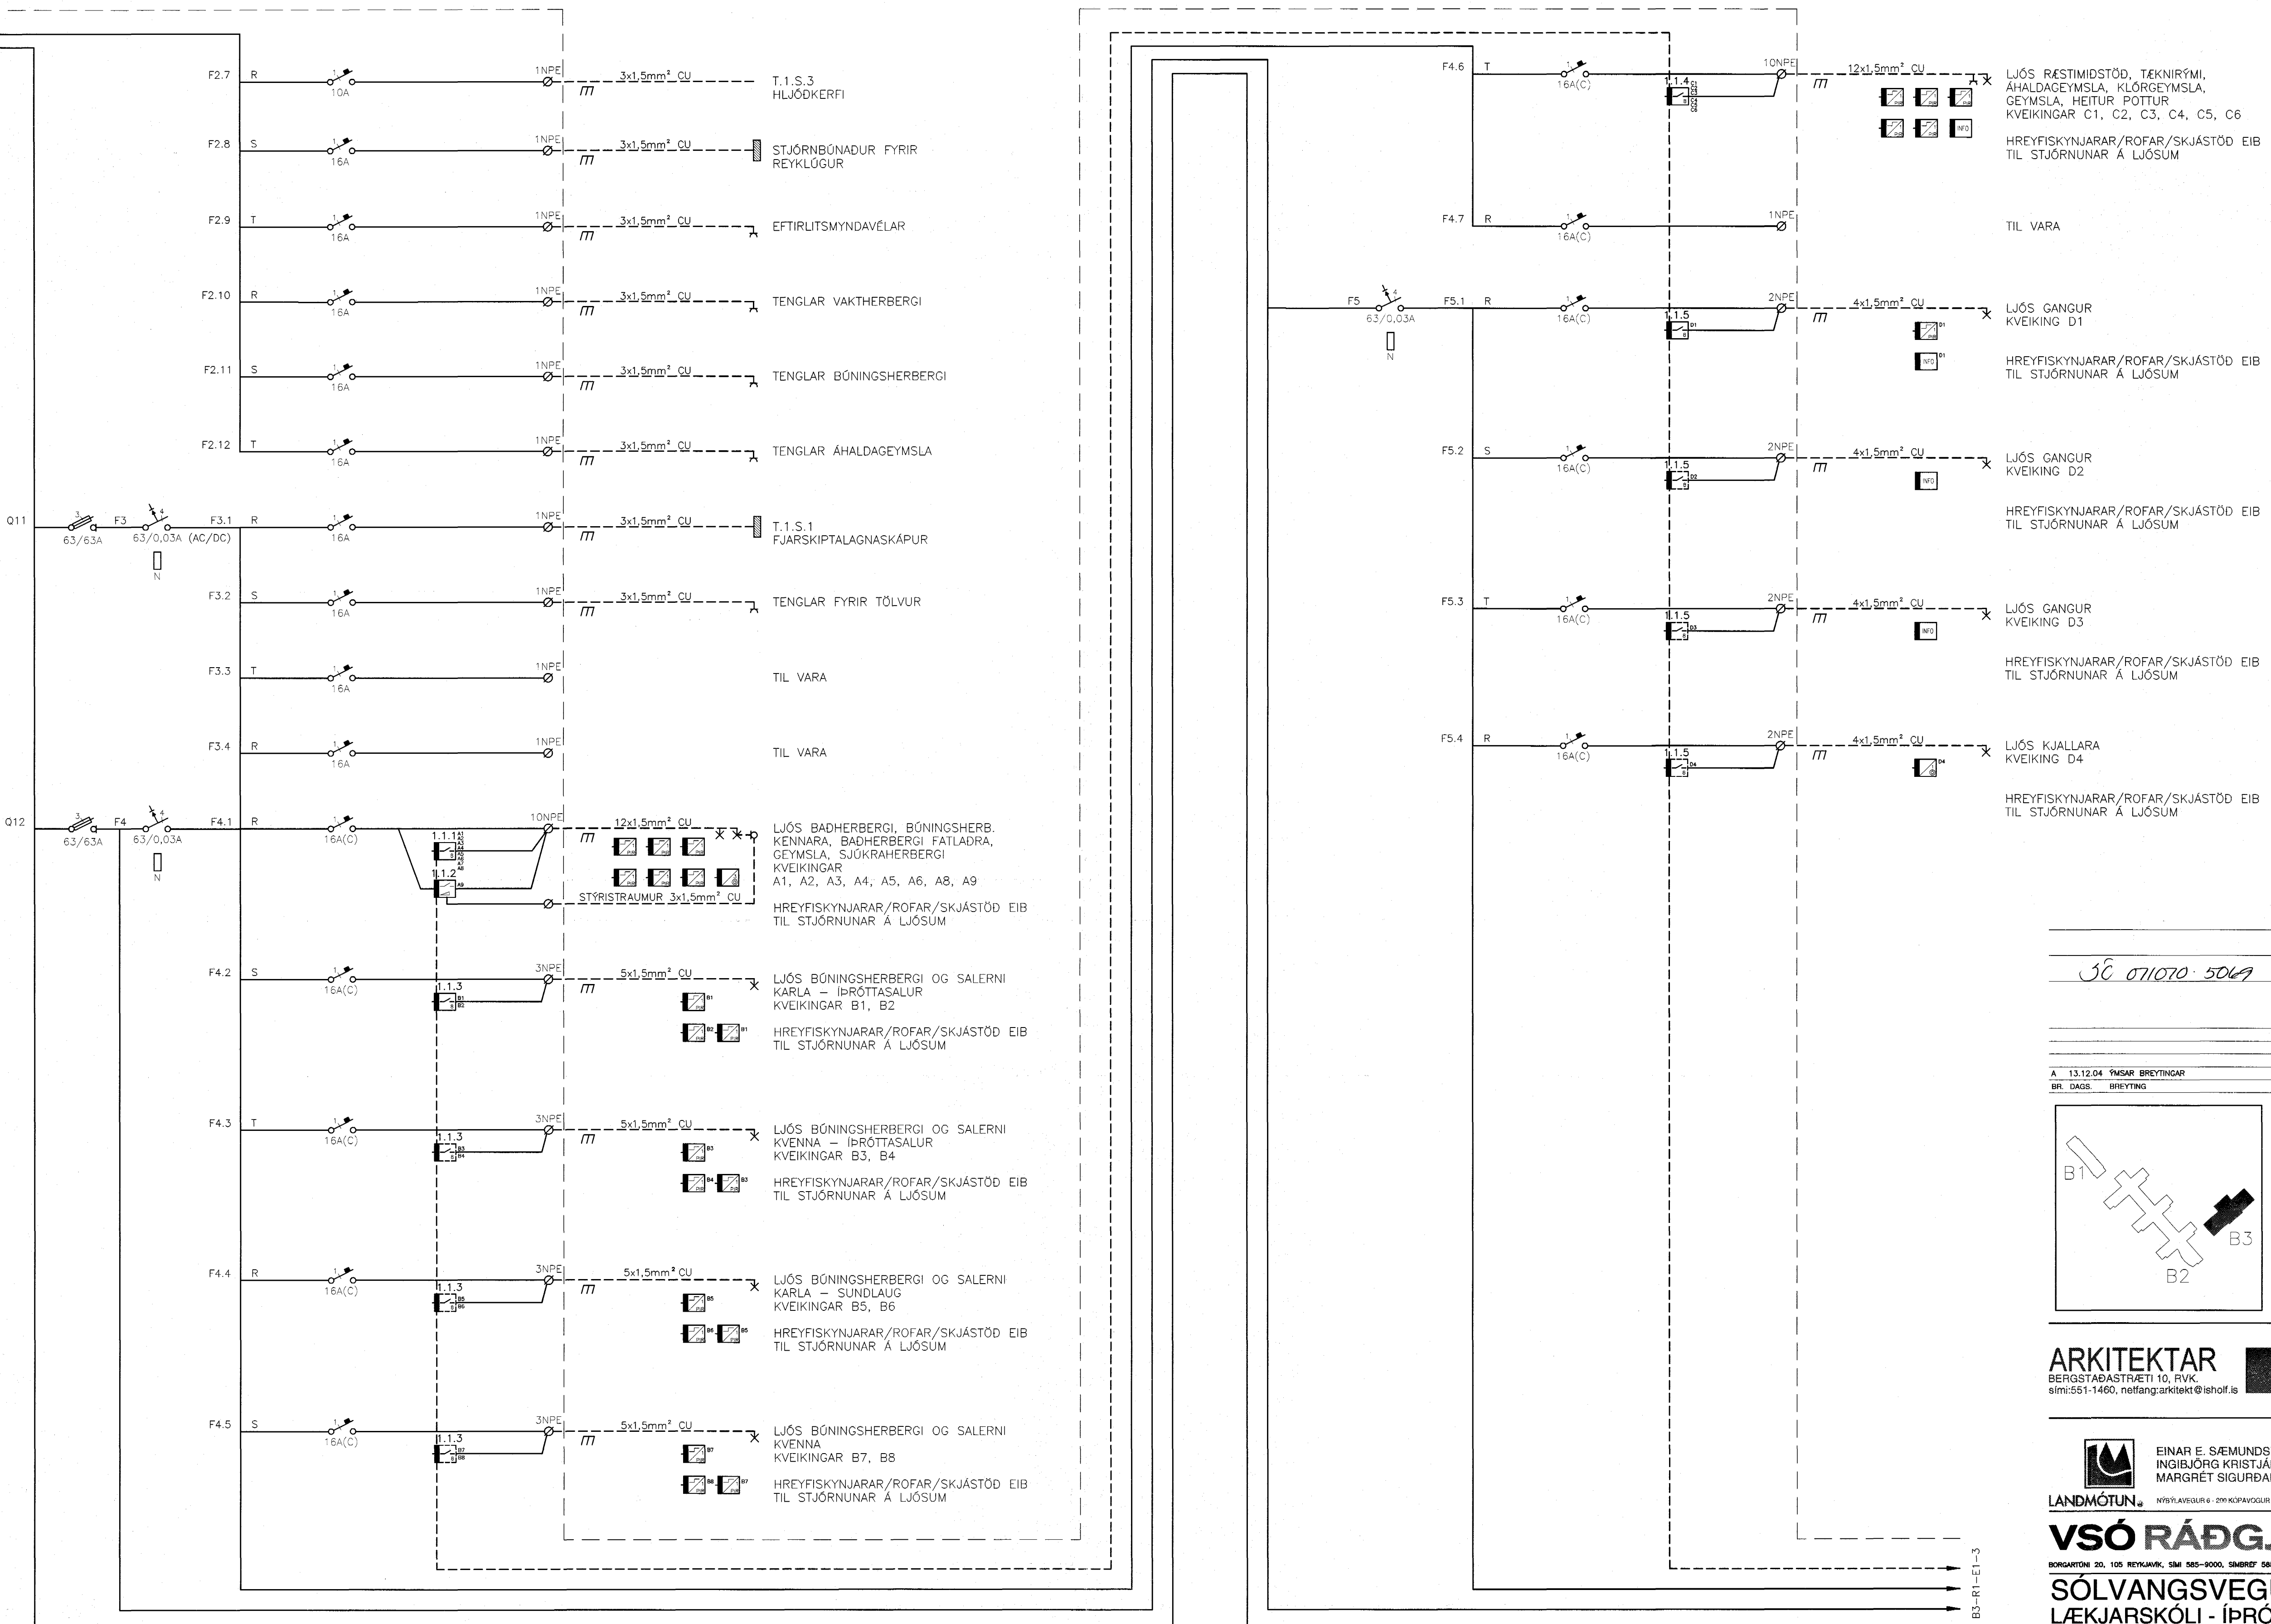

SC 071070 506A

A	13.12.04	FRSAR BREYTINGAR	JJ	LL
BR.	DAGS.	BREYTING	REKNI.	TEKNI.

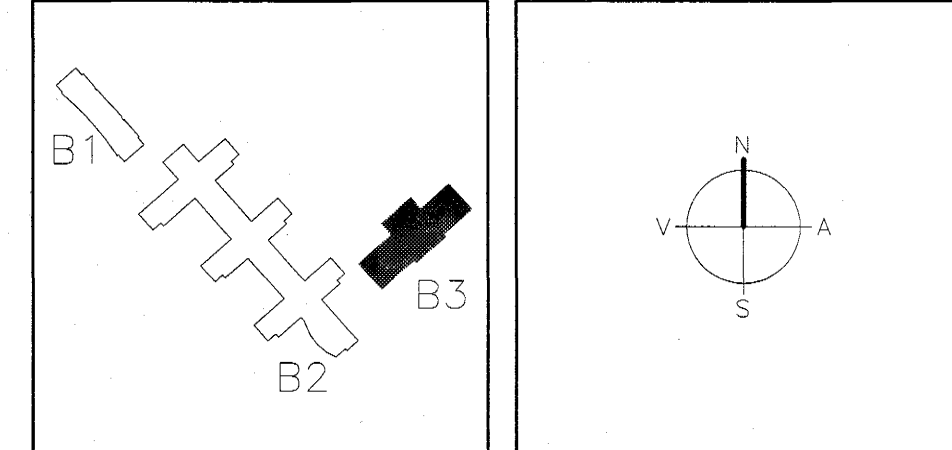

ARKITEKTAR
BERGSTADSTRÆTI 10, RVK
Sími: 551-1460, netfang: arkitekt@ishof.is

FINNUR BJÖRGVINSSON
HILMAR ÞÓR BJÖRNSSON
SIGRÍÐUR ÓLAFSDÓTTIR

LANDMÖTUN.
EINAR E. SÆMUNDSEN
INGIBJÖRG KRISTJÁNSDÓTTIR
MARGRÉT SIGURÐÁRDÓTTIR

04 JAN. 2005

VSÓ RÁÐGJÖF
BORGARTÚN 20, 105. REYKJAVÍK, SM 505-9000, SMREYF 565-9010, NETFANG vs@vs.is

SÓLVANGSVEGUR 4
LÆKJARSKÓLI - ÍPRÓTTAHÚSNÆÐI

RAFORKUVRIRKI	HAHAUAD/TEKNI.	JJ/LL
EINLIÐNUMYND	ATH.	
ADALTAFLA T.1.A.1	SAMDRÖKT	
	KT.	110886-7789
KVARDI	REYKJAVÍK	28.11.2004
VERNR.	TEKNI. NR.	BR.
00258	B3-R1-E1-2	A