



ADALTAFLA T.1.A.1

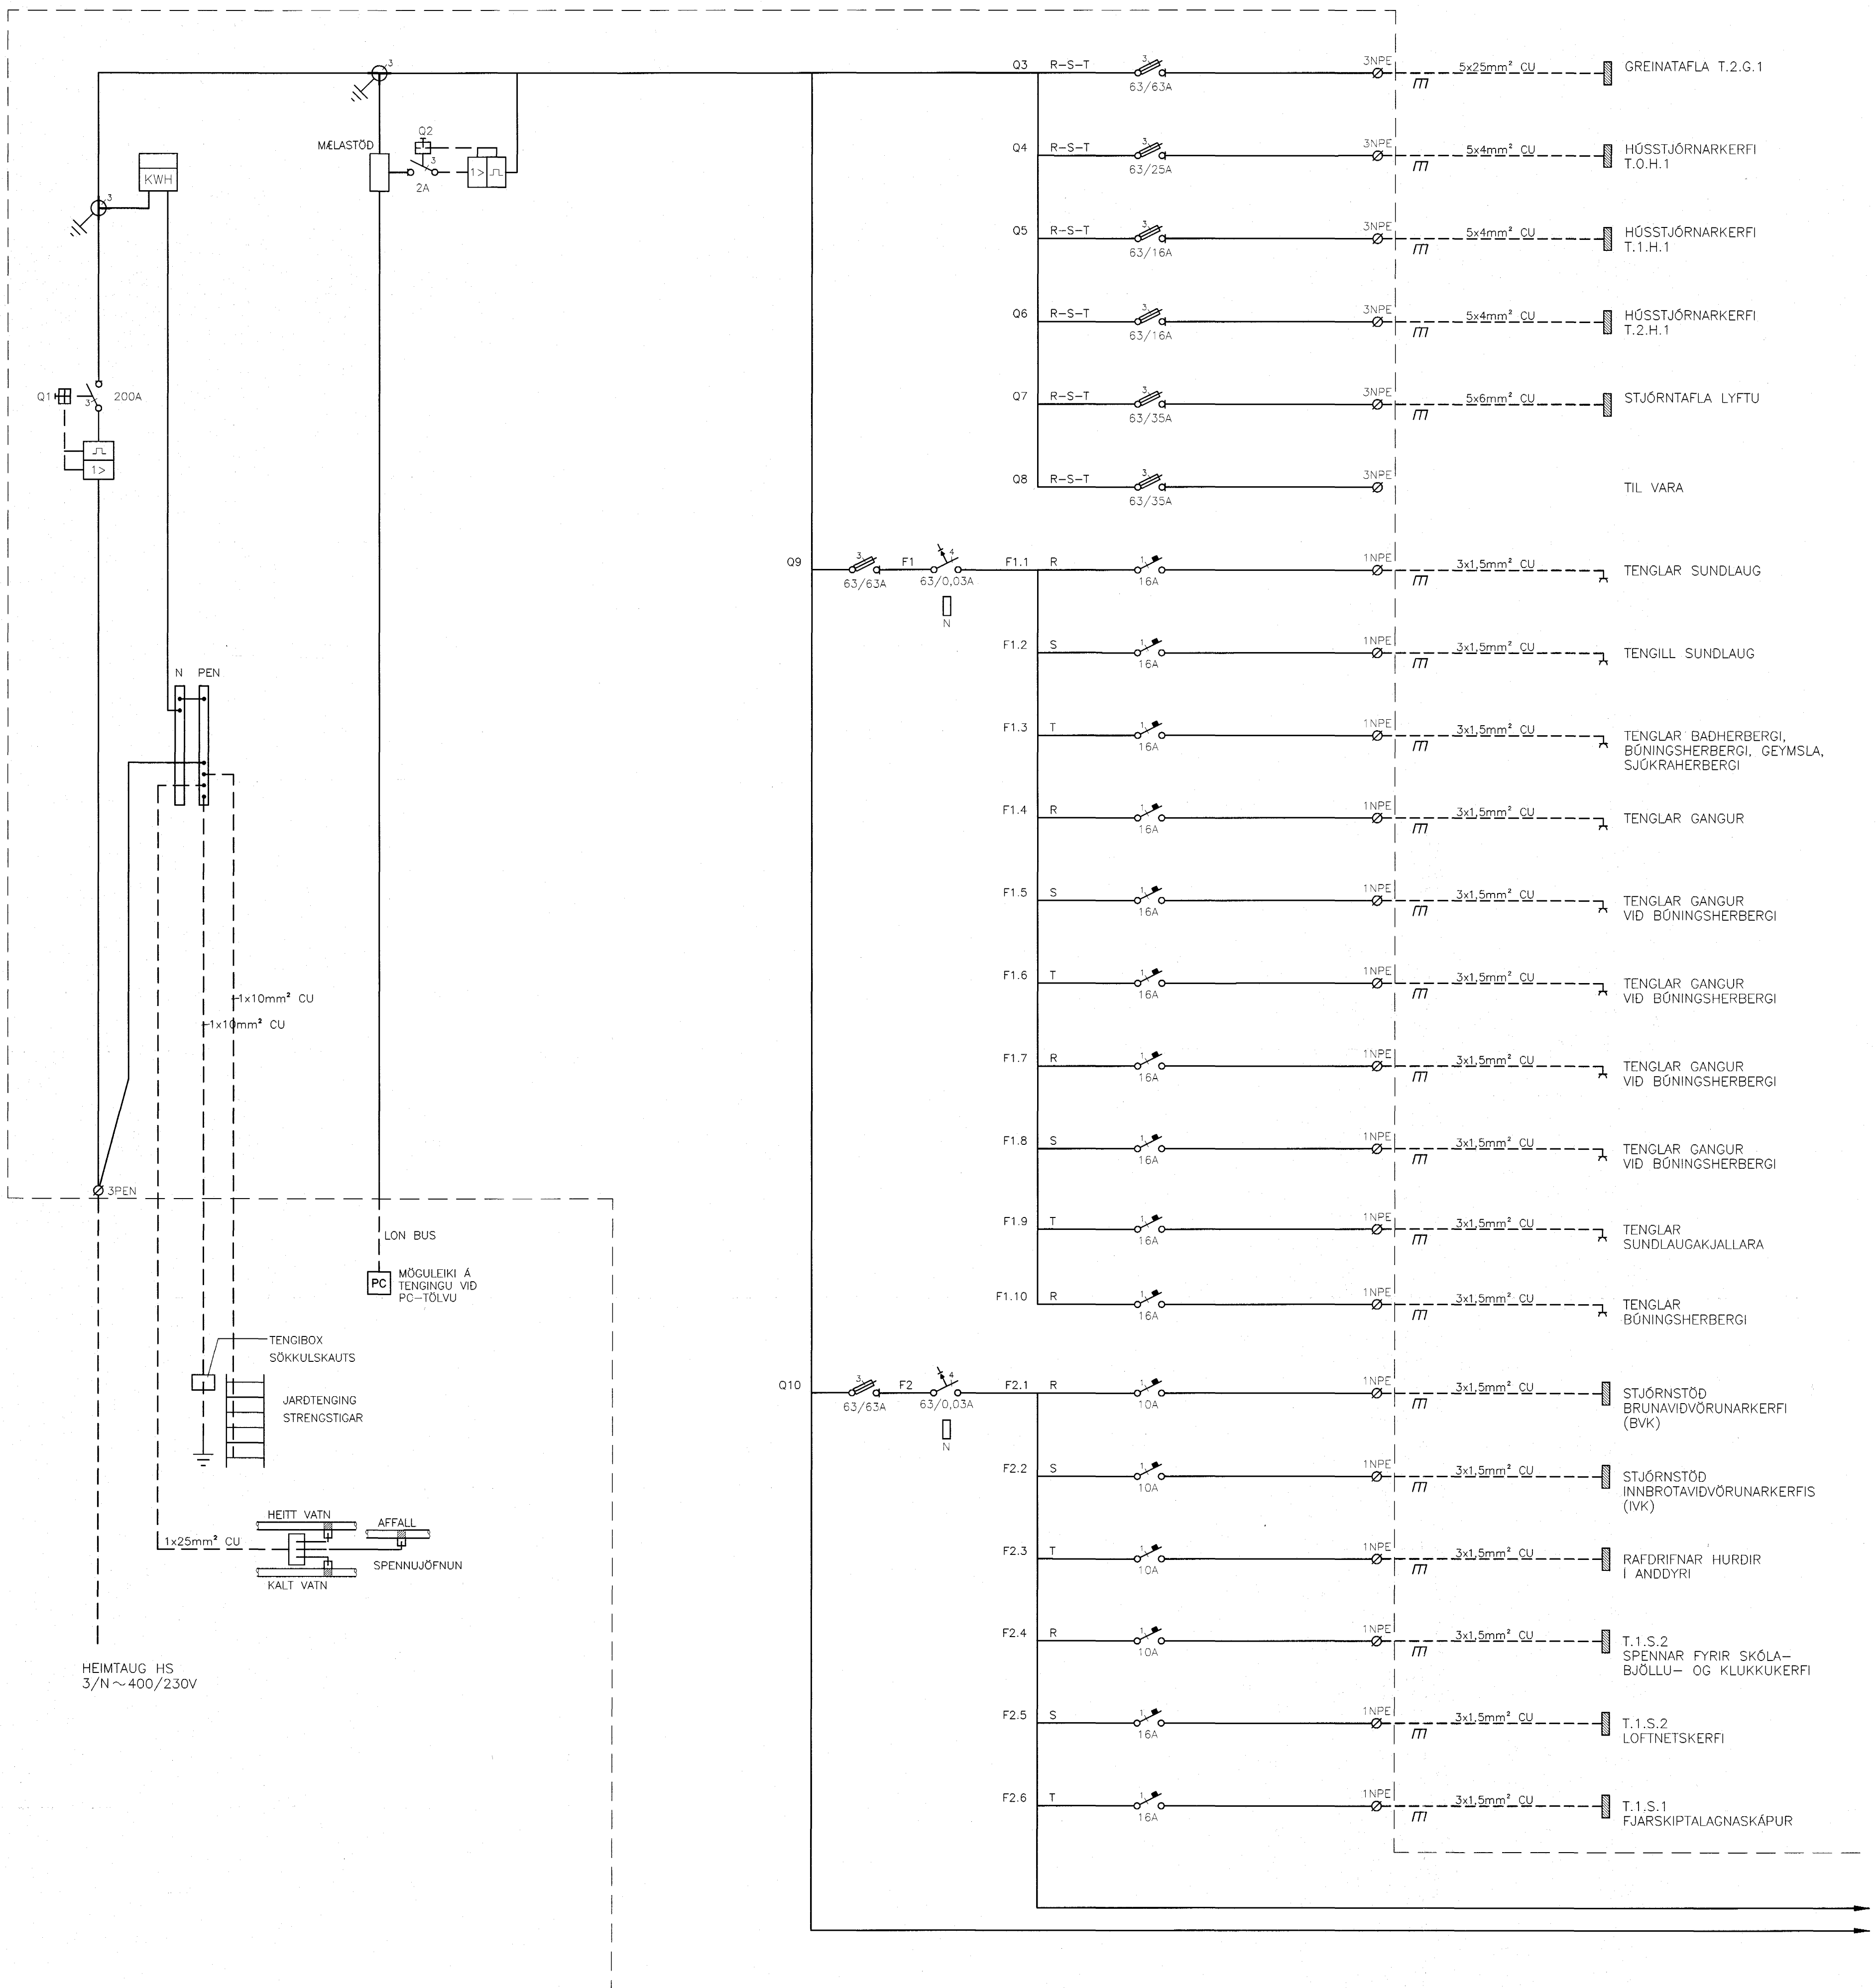

SC 071070-5069

A	13.12.04	ÞRÁSAR BREYTINGAR	JJ	LL
BR.	DAGS.	BREYTING	REKNI	TEKNI

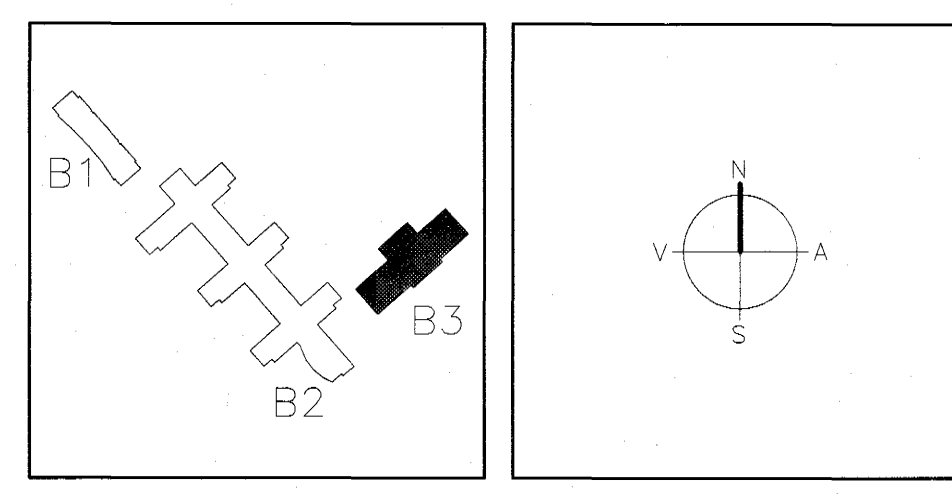

ARKITEKTAR
 BERGSTADASTRÆTI 10, RÍVK
 sími: 551-1460, netfang: arkitekt@ishoff.is

FINNUR BJÖRGVINSSON
HILMAR ÞÓR BJÖRNSSON
SIGRÍÐUR ÓLAFSDÓTTIR

Landmótun
 Einar E. Sæmundsen
 Ingibjörg Kristjánsdóttir
 Margrét Sigurðardóttir

VSÓ RÁÐGJÖF
 Borgartúni 20, 105 Reykjavík, Sími 565-2000, Símbreyt 565-2010, Netfang vs@vs.is

SÓLVANGSVEGUR 4
LÆKJARSKÓLI - ÍPRÓTTAHÚSNÆÐI

RAFORKLUMRKI
 EINKLUNINGND
 ADALTAFLA T.1.A.1

HANNAÐ/TEKNI
 ATH.
 SAMBYKKT
 KT. 110896-7769
 REYKJAVÍK 26.11.2004

VERKFR.
 00258

TEKNI. NR.
 B3-R1-E1-1

BR.
 A