




AKURVELLIR  
AFSTÖÐUMYND, MKV. 1:500

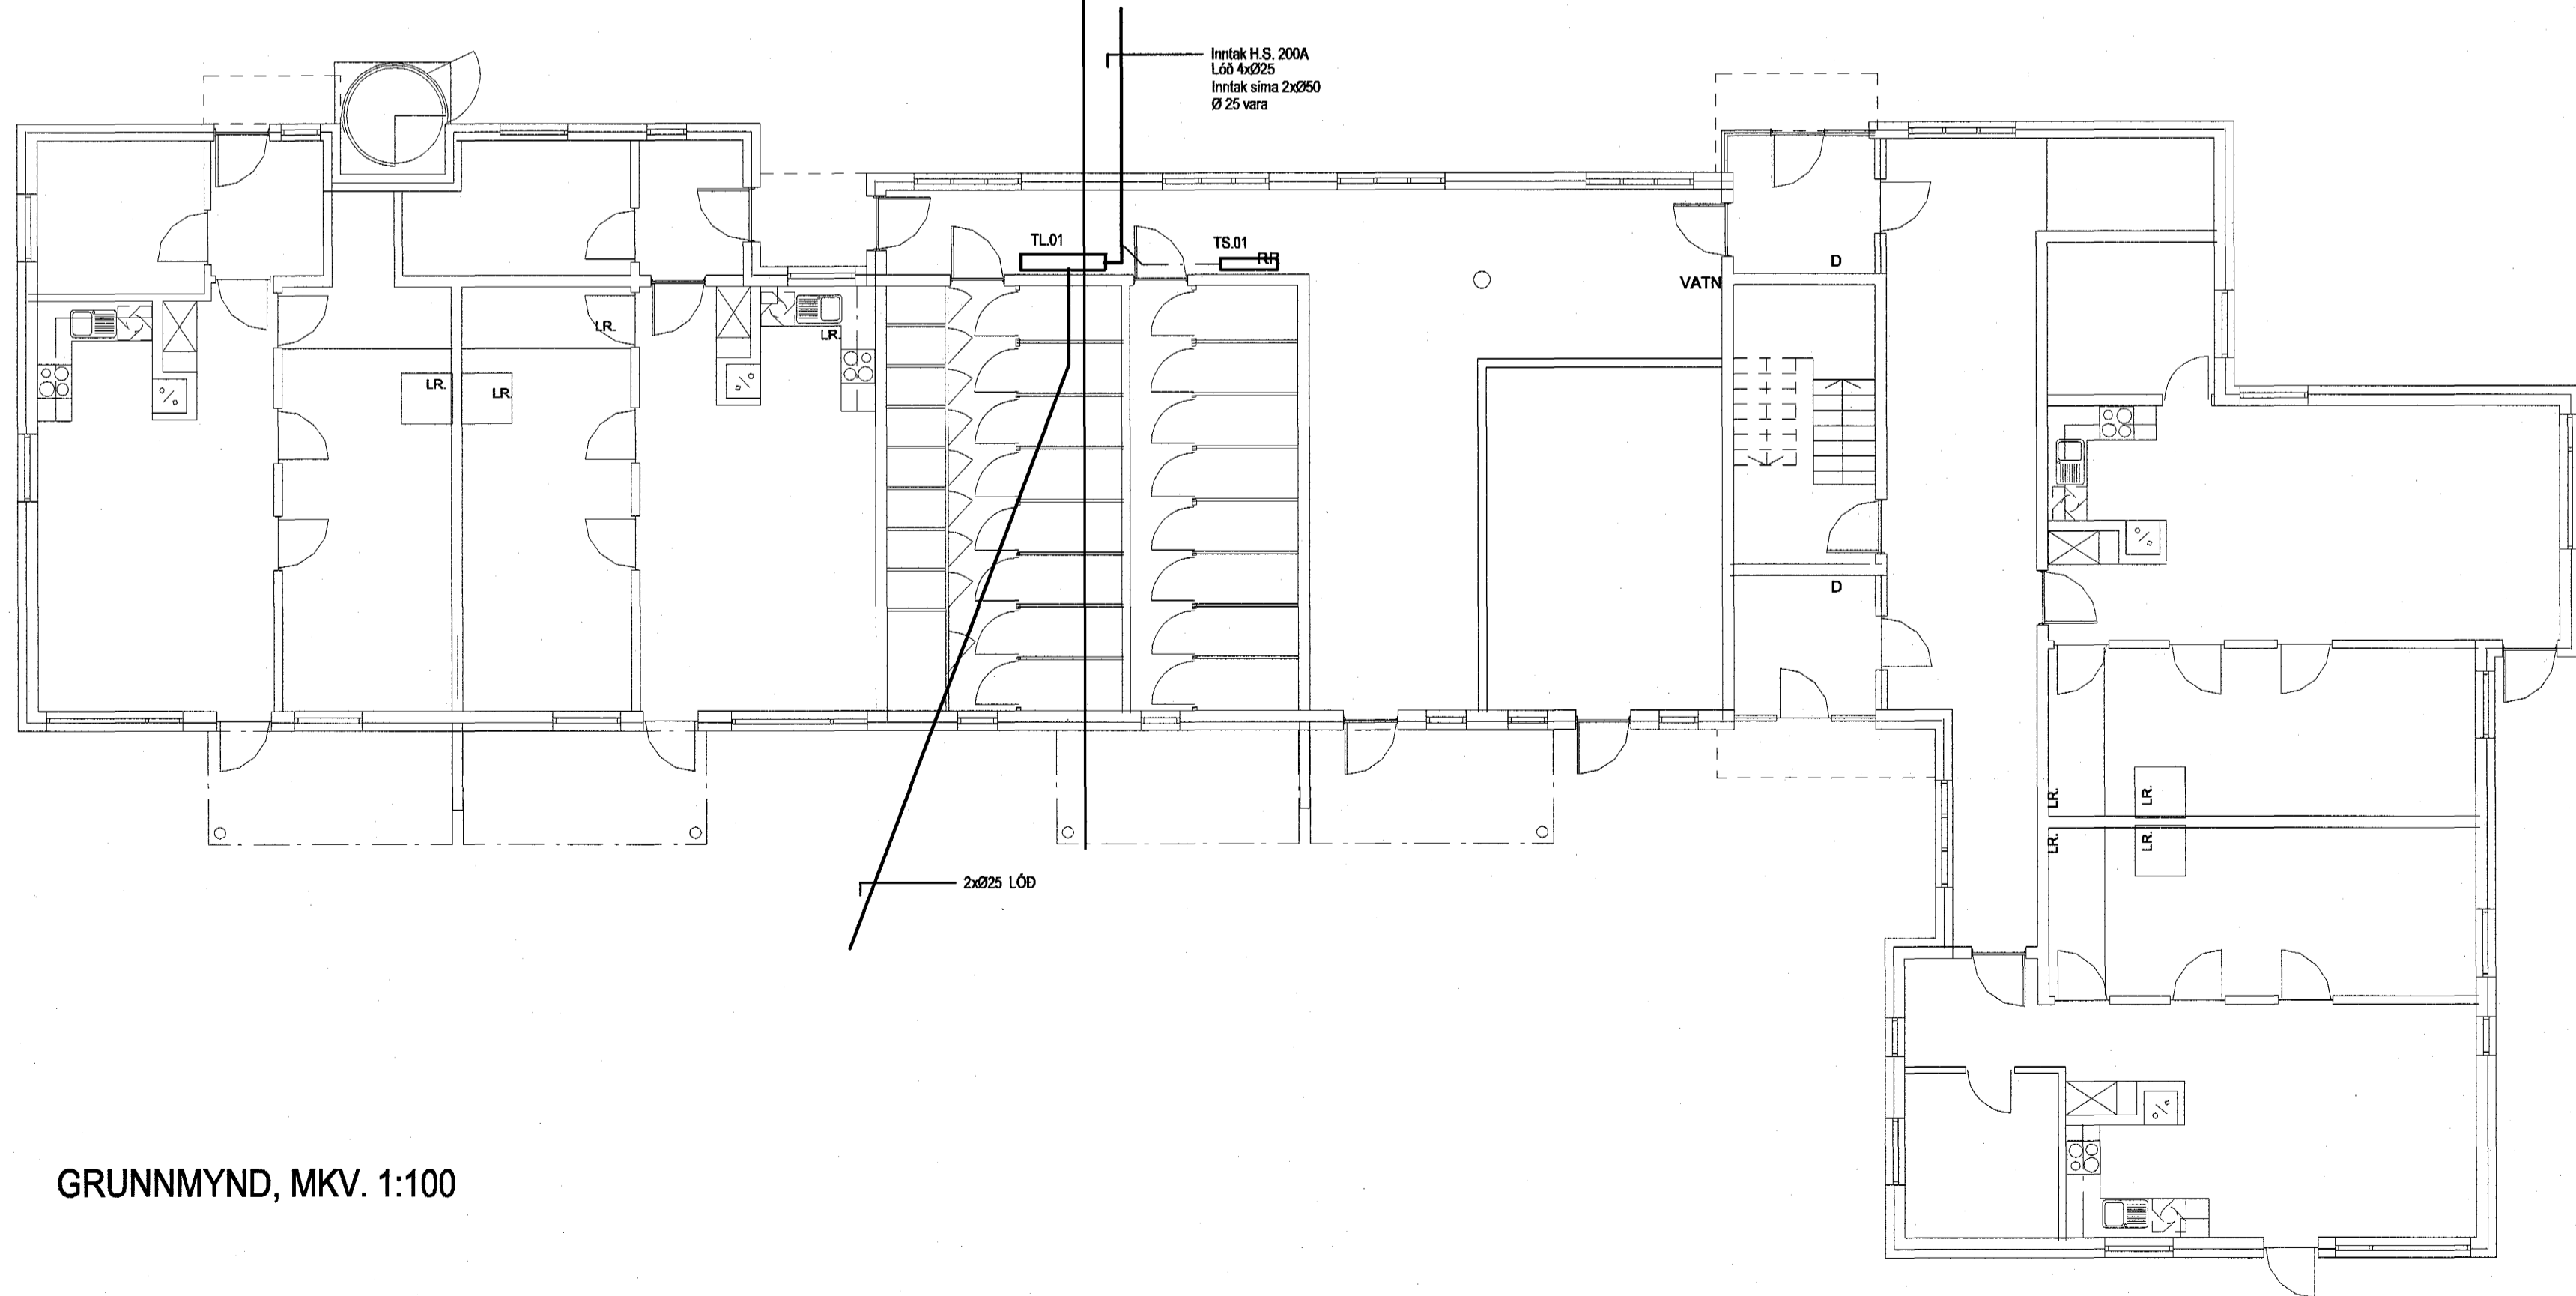

GRUNNMYND, MKV. 1:100

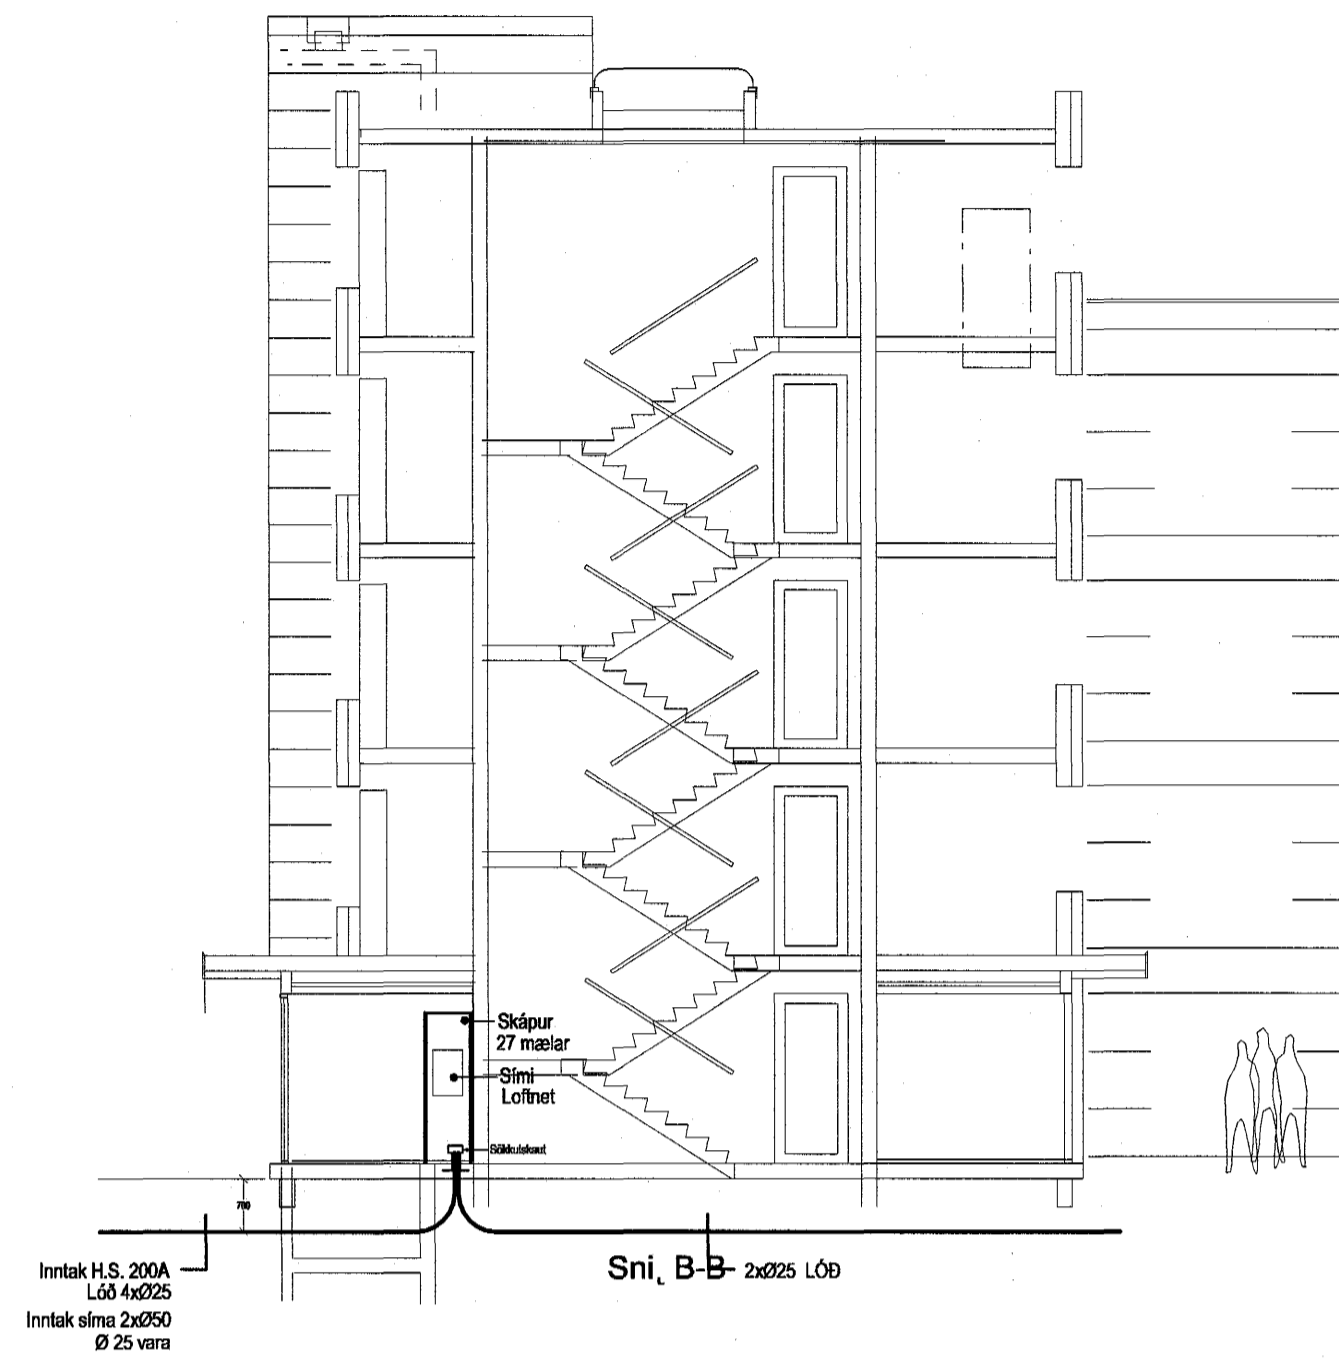

SNID, MKV. 1:100

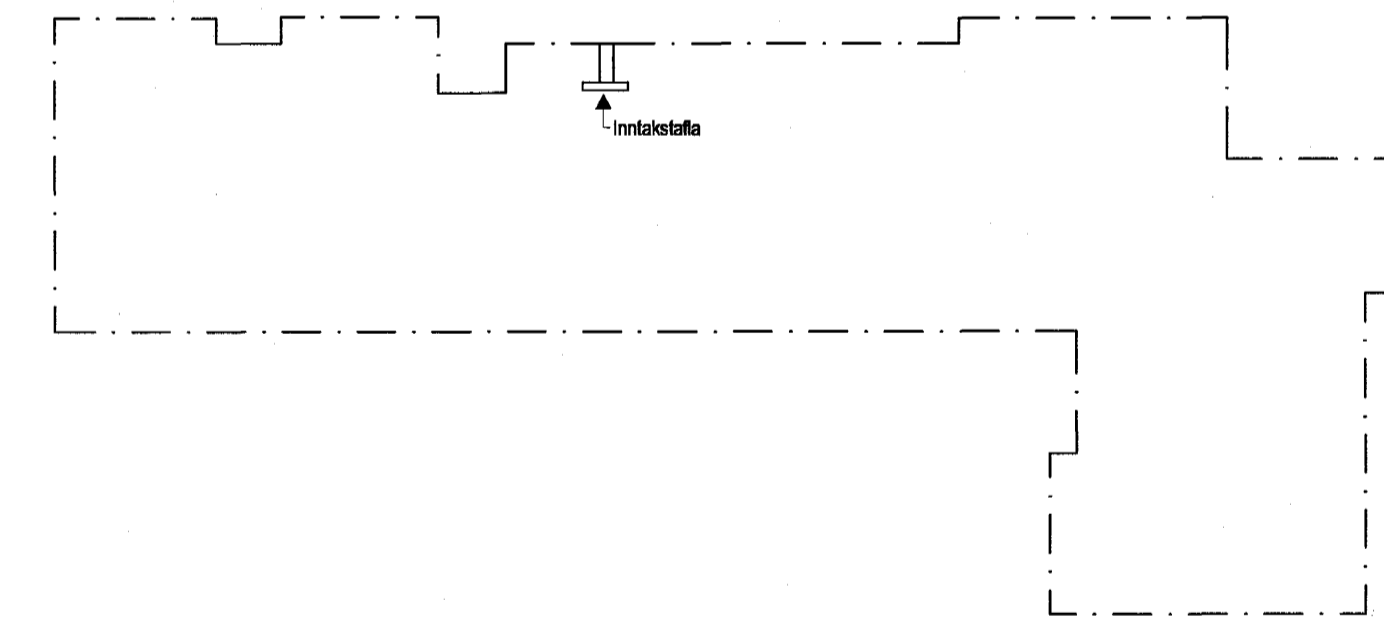

SÖKKULSKAUT, MKV. 1:250  
SÖKKULSKAUT SKV. REGLUGERÐ

ARITAD: Sigurður Jónsson  
Kt. 061061-2669

NAFN  
LYKLIMYND A

LYKLIMYND B

B	25.08'03	NÝ GRUNNMYND	SEJ
A	28.07'03	NÝ GRUNNMYND	HRS
BREYTT: DAGS:		LYSING:	TEIKNAD, STAÐF.


Mótás

Berjavellir 4  
Hafnarfirði

Fjölbýlishús

Afst., grunnm, snið, sökkulsk.

MKV. 1:100 1:500/250

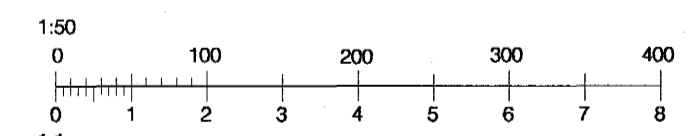

HANNAÐ:	TEIKNAD:	YFIRFARAD:
SJJ	HRS	SJJ
DAGSETNING:	SAMBYGGT:	
08.07.03	<i>Paula</i>	

**RAFTÁKN**

Skipholti 25  
IS-105 Reykjavík  
Sími: 511-3399 Fax: 511-3377  
raftakn@raftakn.is -www.raftakn.is

VERKNÖMUR: TEIKNINGANÖMUR:

301-09 1.00.01

VERKSLÓÐ: PLOTTAD: BREYTING:

Byggingafræðingur  
Alfreitt Þann  
18 JUNI 2004  
H6

ÖLL AFNOT OG AFRITUN TEIKNINGA, AD HLUTA EÐA Í HEILD ER HÁÐ SKRIFLEGU LEYFI HÖFUÐA