



ADALTAFLA T.O.A.1

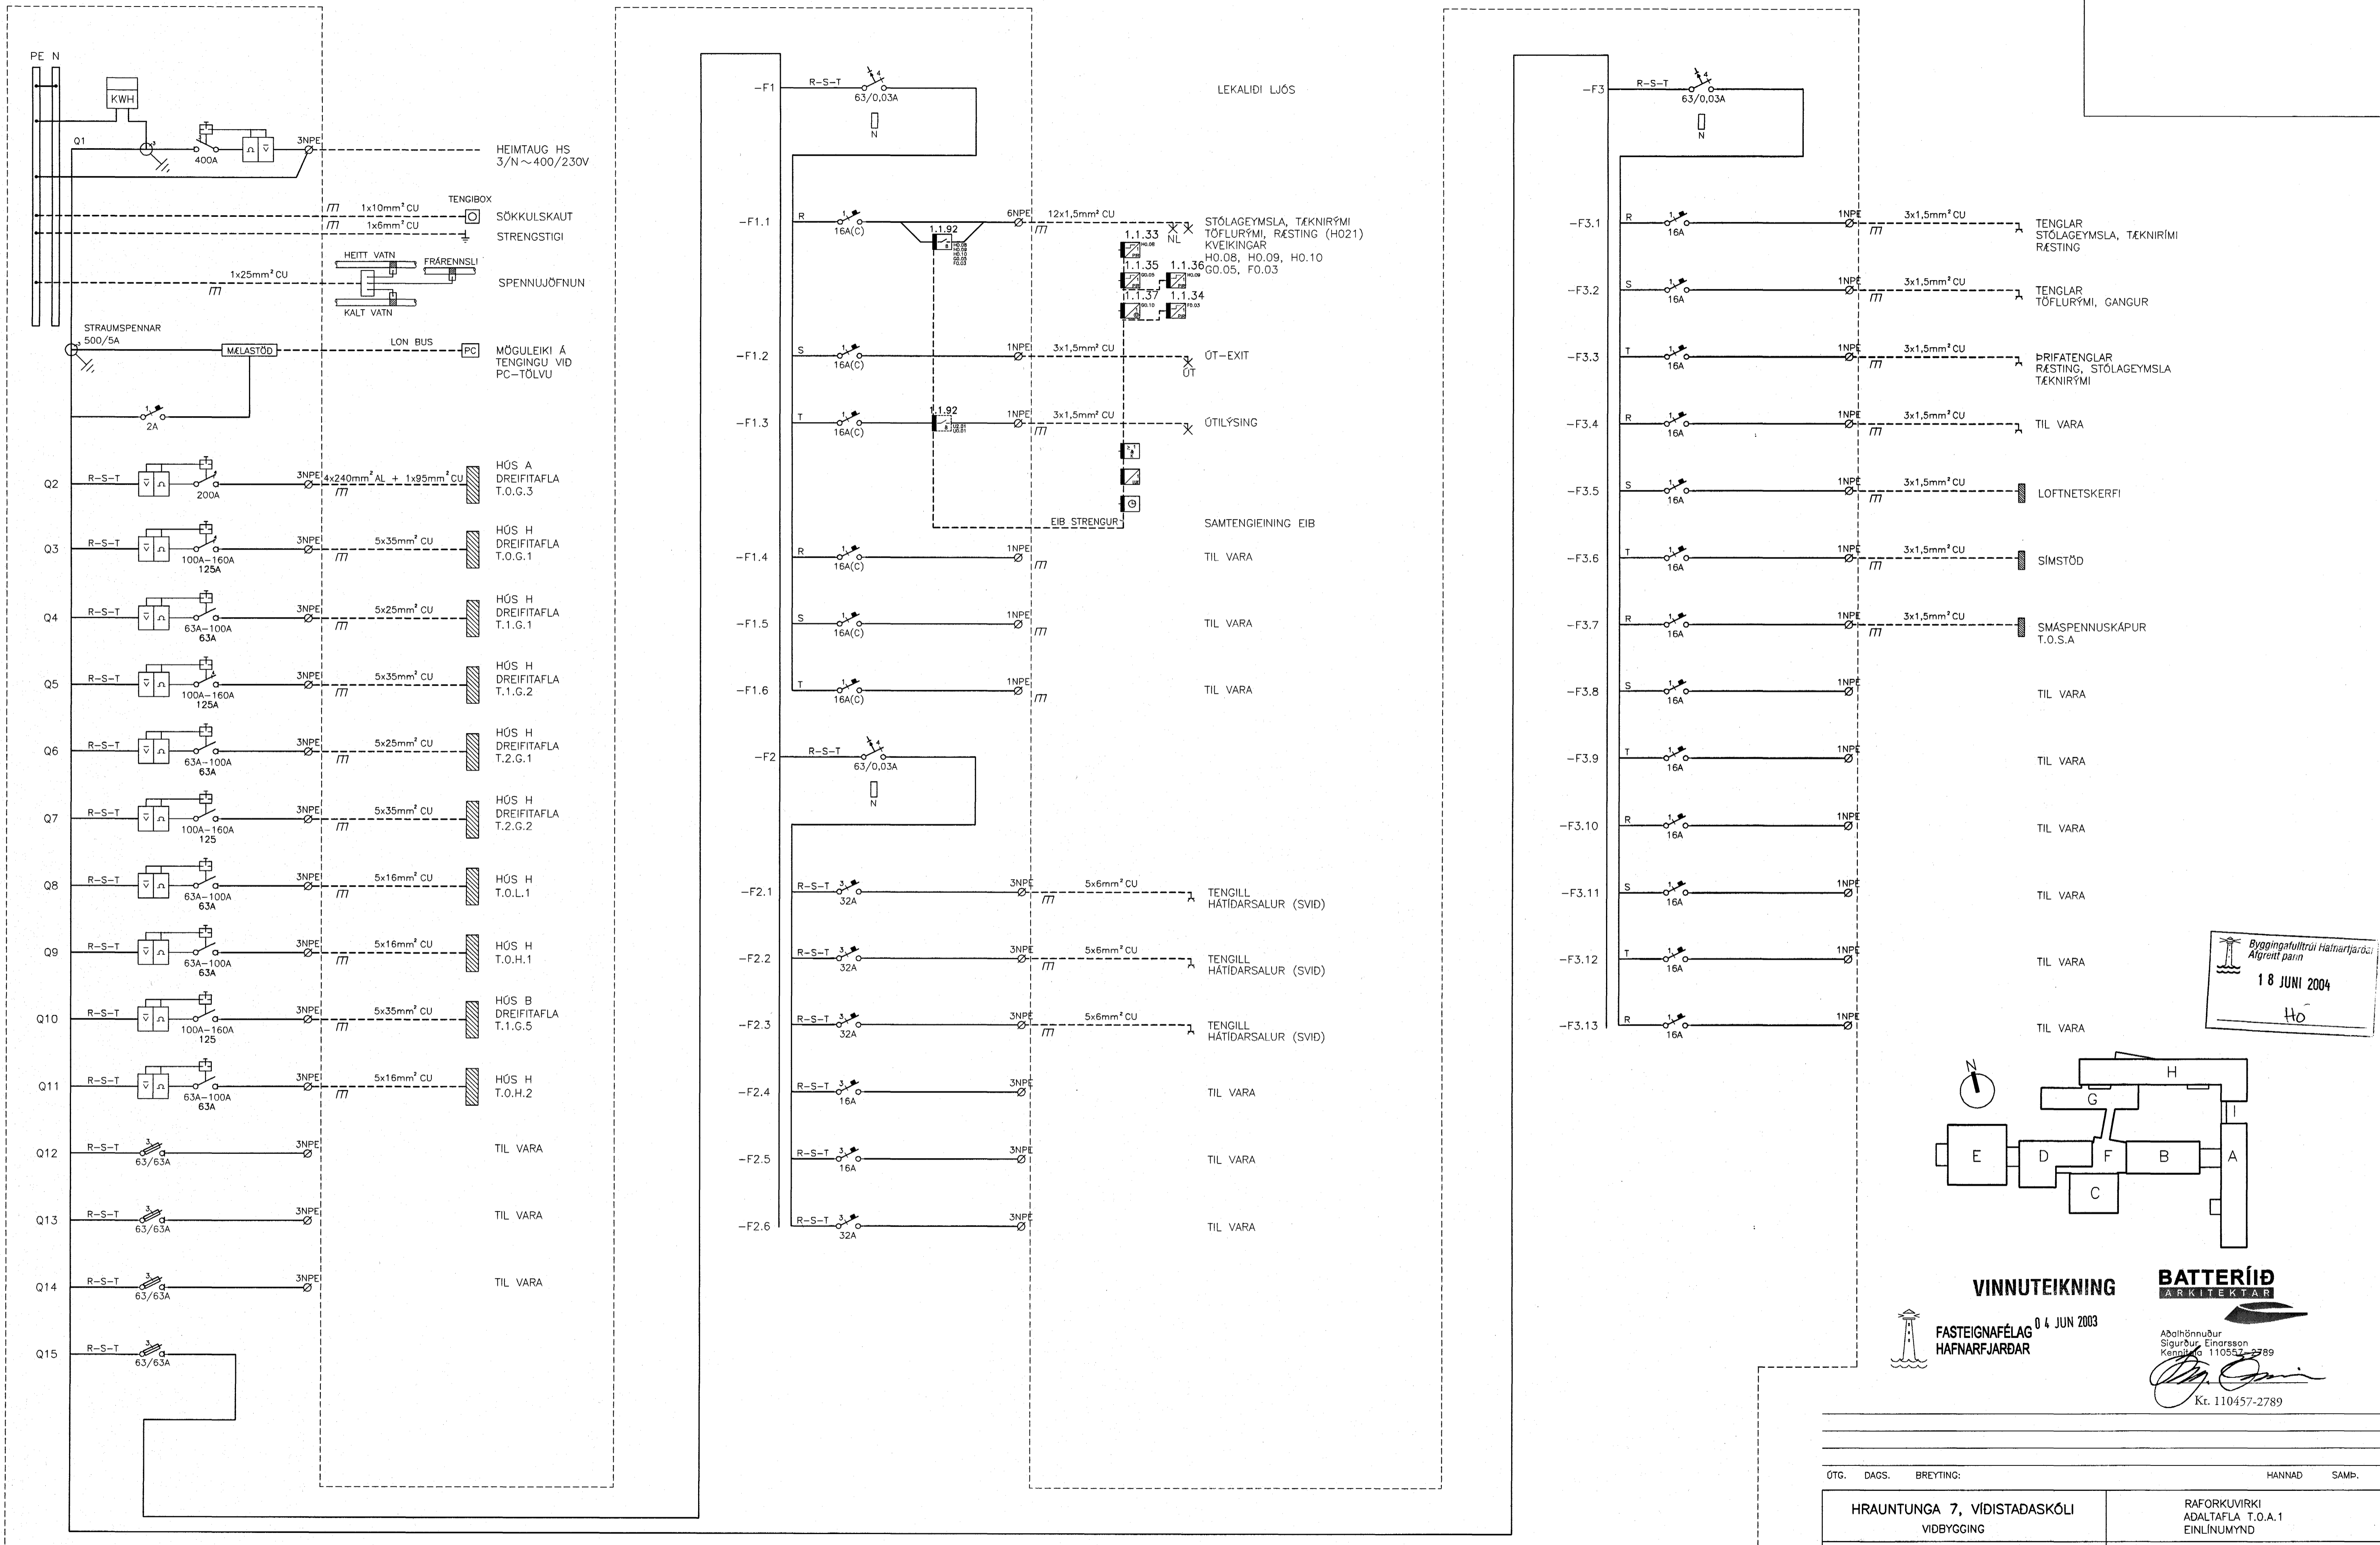

Byggingafulltrúi Háttarfarðar  
Alfríður Þórunn  
18 JUNI 2004  
Ho

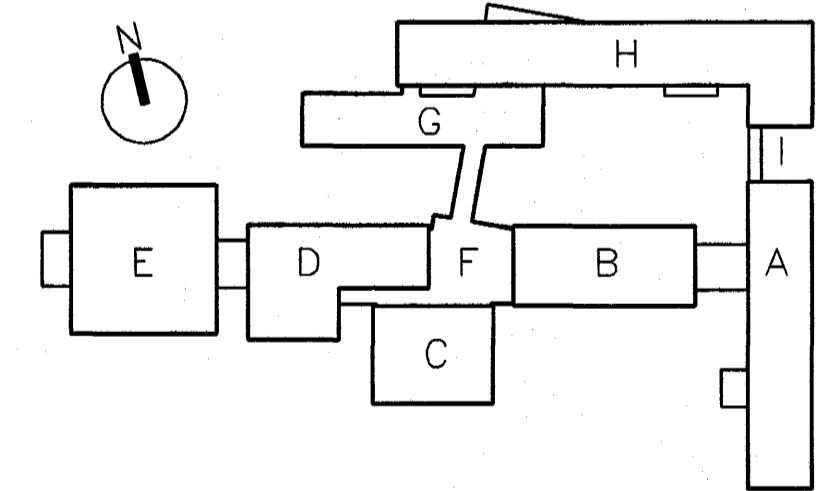

**VINNUTEIKNING**  
FASTEIGNAFÉLAG 04 JUN 2003  
HAFNARFJARDAR

**BATTERÍÐ**  
ARKITEKTAR

Abaltörnubur  
Sigurður Einarsson  
Kennitala 110653-2789  
Kt. 110457-2789

ÖTG.	DAGS.	BREYTING:	HANNAÐ	SAMB.
HRAUNTUNGA 7, VÍDISTADASKÓLI		RAFORKUVIRKI ADALTAFLA T.O.A.1 EINLÍNUMYND		
VSB VERKFRÆDISTOFA		Áritun lögg. hönnuðar:	Órn Guðmundsson Kt.: 220961-2739	
BEIARHRAUNI 20•220 HAFNARFJÖRÐUR		Hannað: BSG	Teiknað: BSG	
Heimasíða: www.vsb.is • Netfang: vsb@vsb.is		Mál: -	Yfirfarir: -	
Sími: 585-8600 Fax: 585-8610 Kt.: 110796-2899		Dags: 14.03.2003	Nr: 02830-R010	