



TAFLA T.O.G.1

SJA BL. NR. 02830-R016

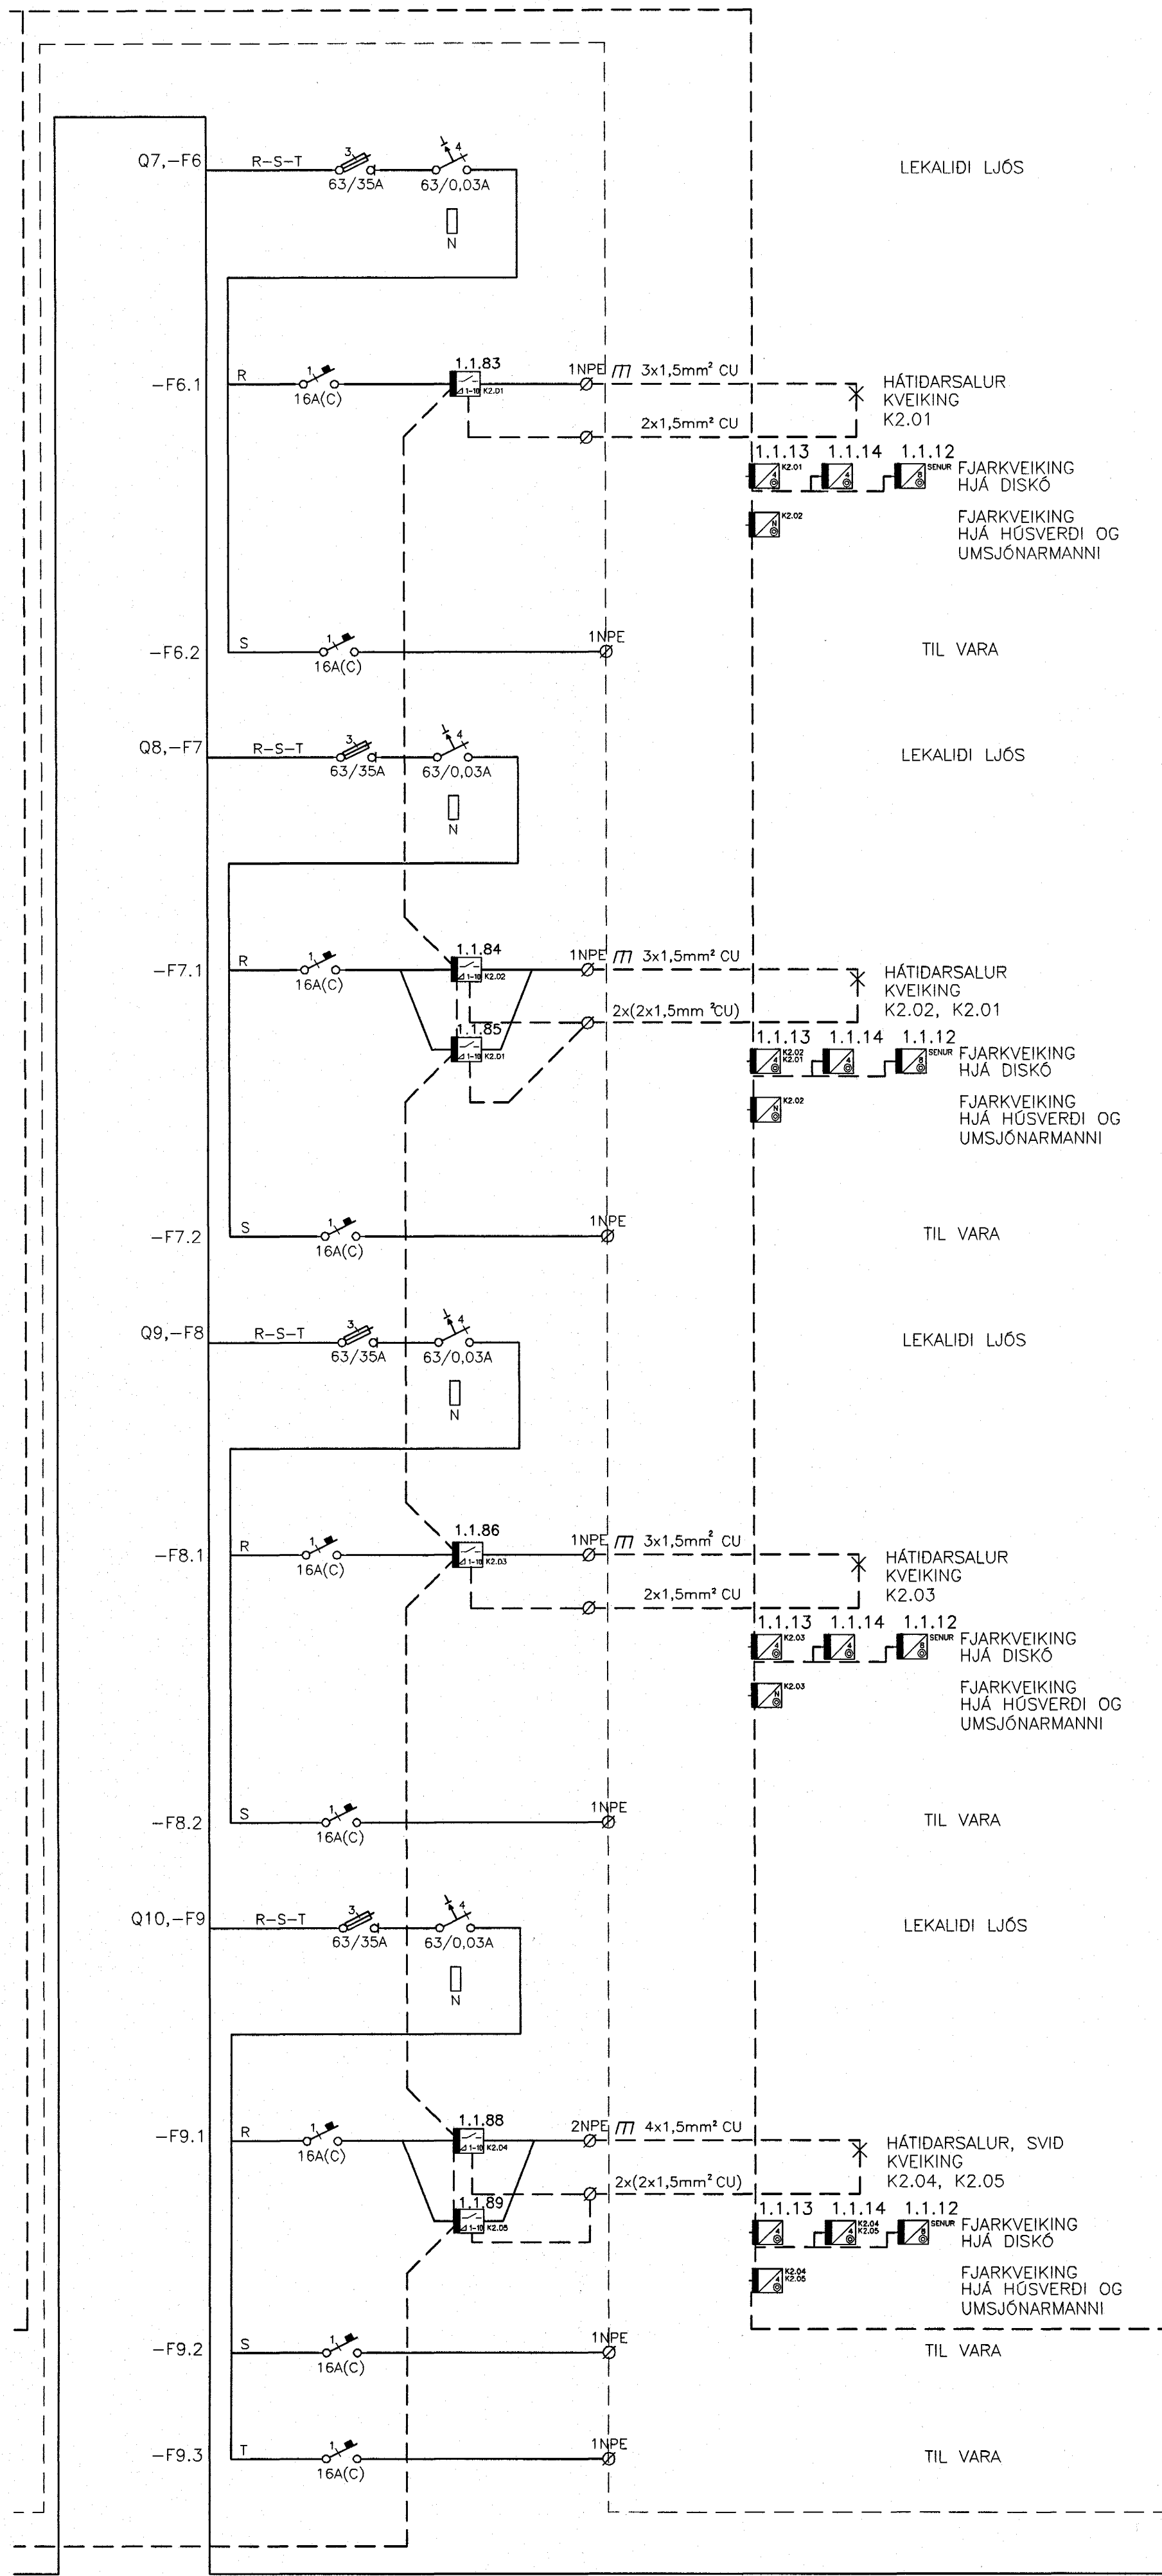

SJA BL. NR. 02830-R016

Byggingaútrúi Hafnarfjarðar
18 JUNI 2004
HÓ

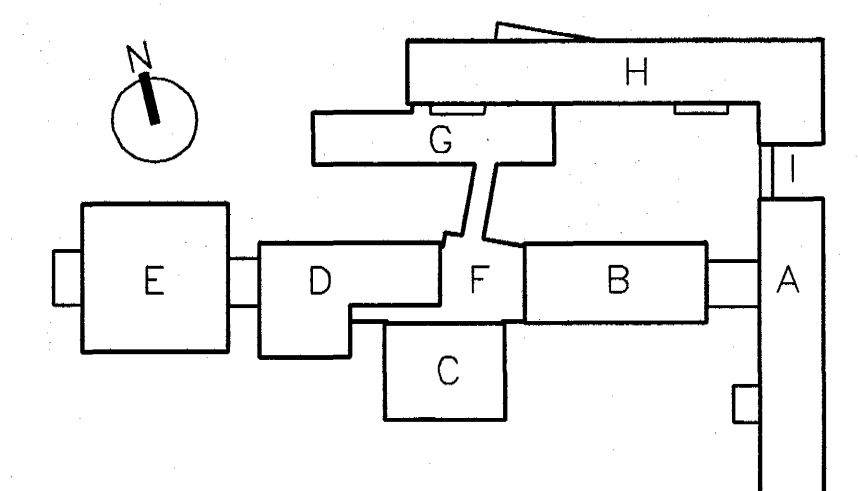

VINNUTEIKNING
04 JUN 2003
FASTEIGNAFÉLAG HAFNARFJARÐAR
BATTERÍÐ
ARKITEKTAR
Aðalhönnuður: Sigurður Einarsson
Kennitala: 110552-2899
Kt. 110457-2789

ÖTG.	DAGS.	BREYTING:	HANNAD	SAMB.
HRAUNTUNGA 7, VÍDISTADASKÓLI VIÐBYGGING			RAFORKLIVIRKI EINLÍNUNYND DREIFITAFLA T.O.G.1	
VSB VERKFRÆÐISTOFA			Áritun lögg. hönnuða: Örn Guðmundsson Kt.: 220961-2739	
BÉJARHRAUNI 20-220 HAFNARFJÖRÐUR Heimasíða: www.vsb.is • Netfang: vsb@vsb.is Sími: 585-8600 Fax: 585-8610 • Kt.: 710796-2899			Hannað: BSG	Teknað: BSG
			Máli: 1:50	Yfirfarir:
			Dags: 14.03.2003	Nr: 02830-R017