

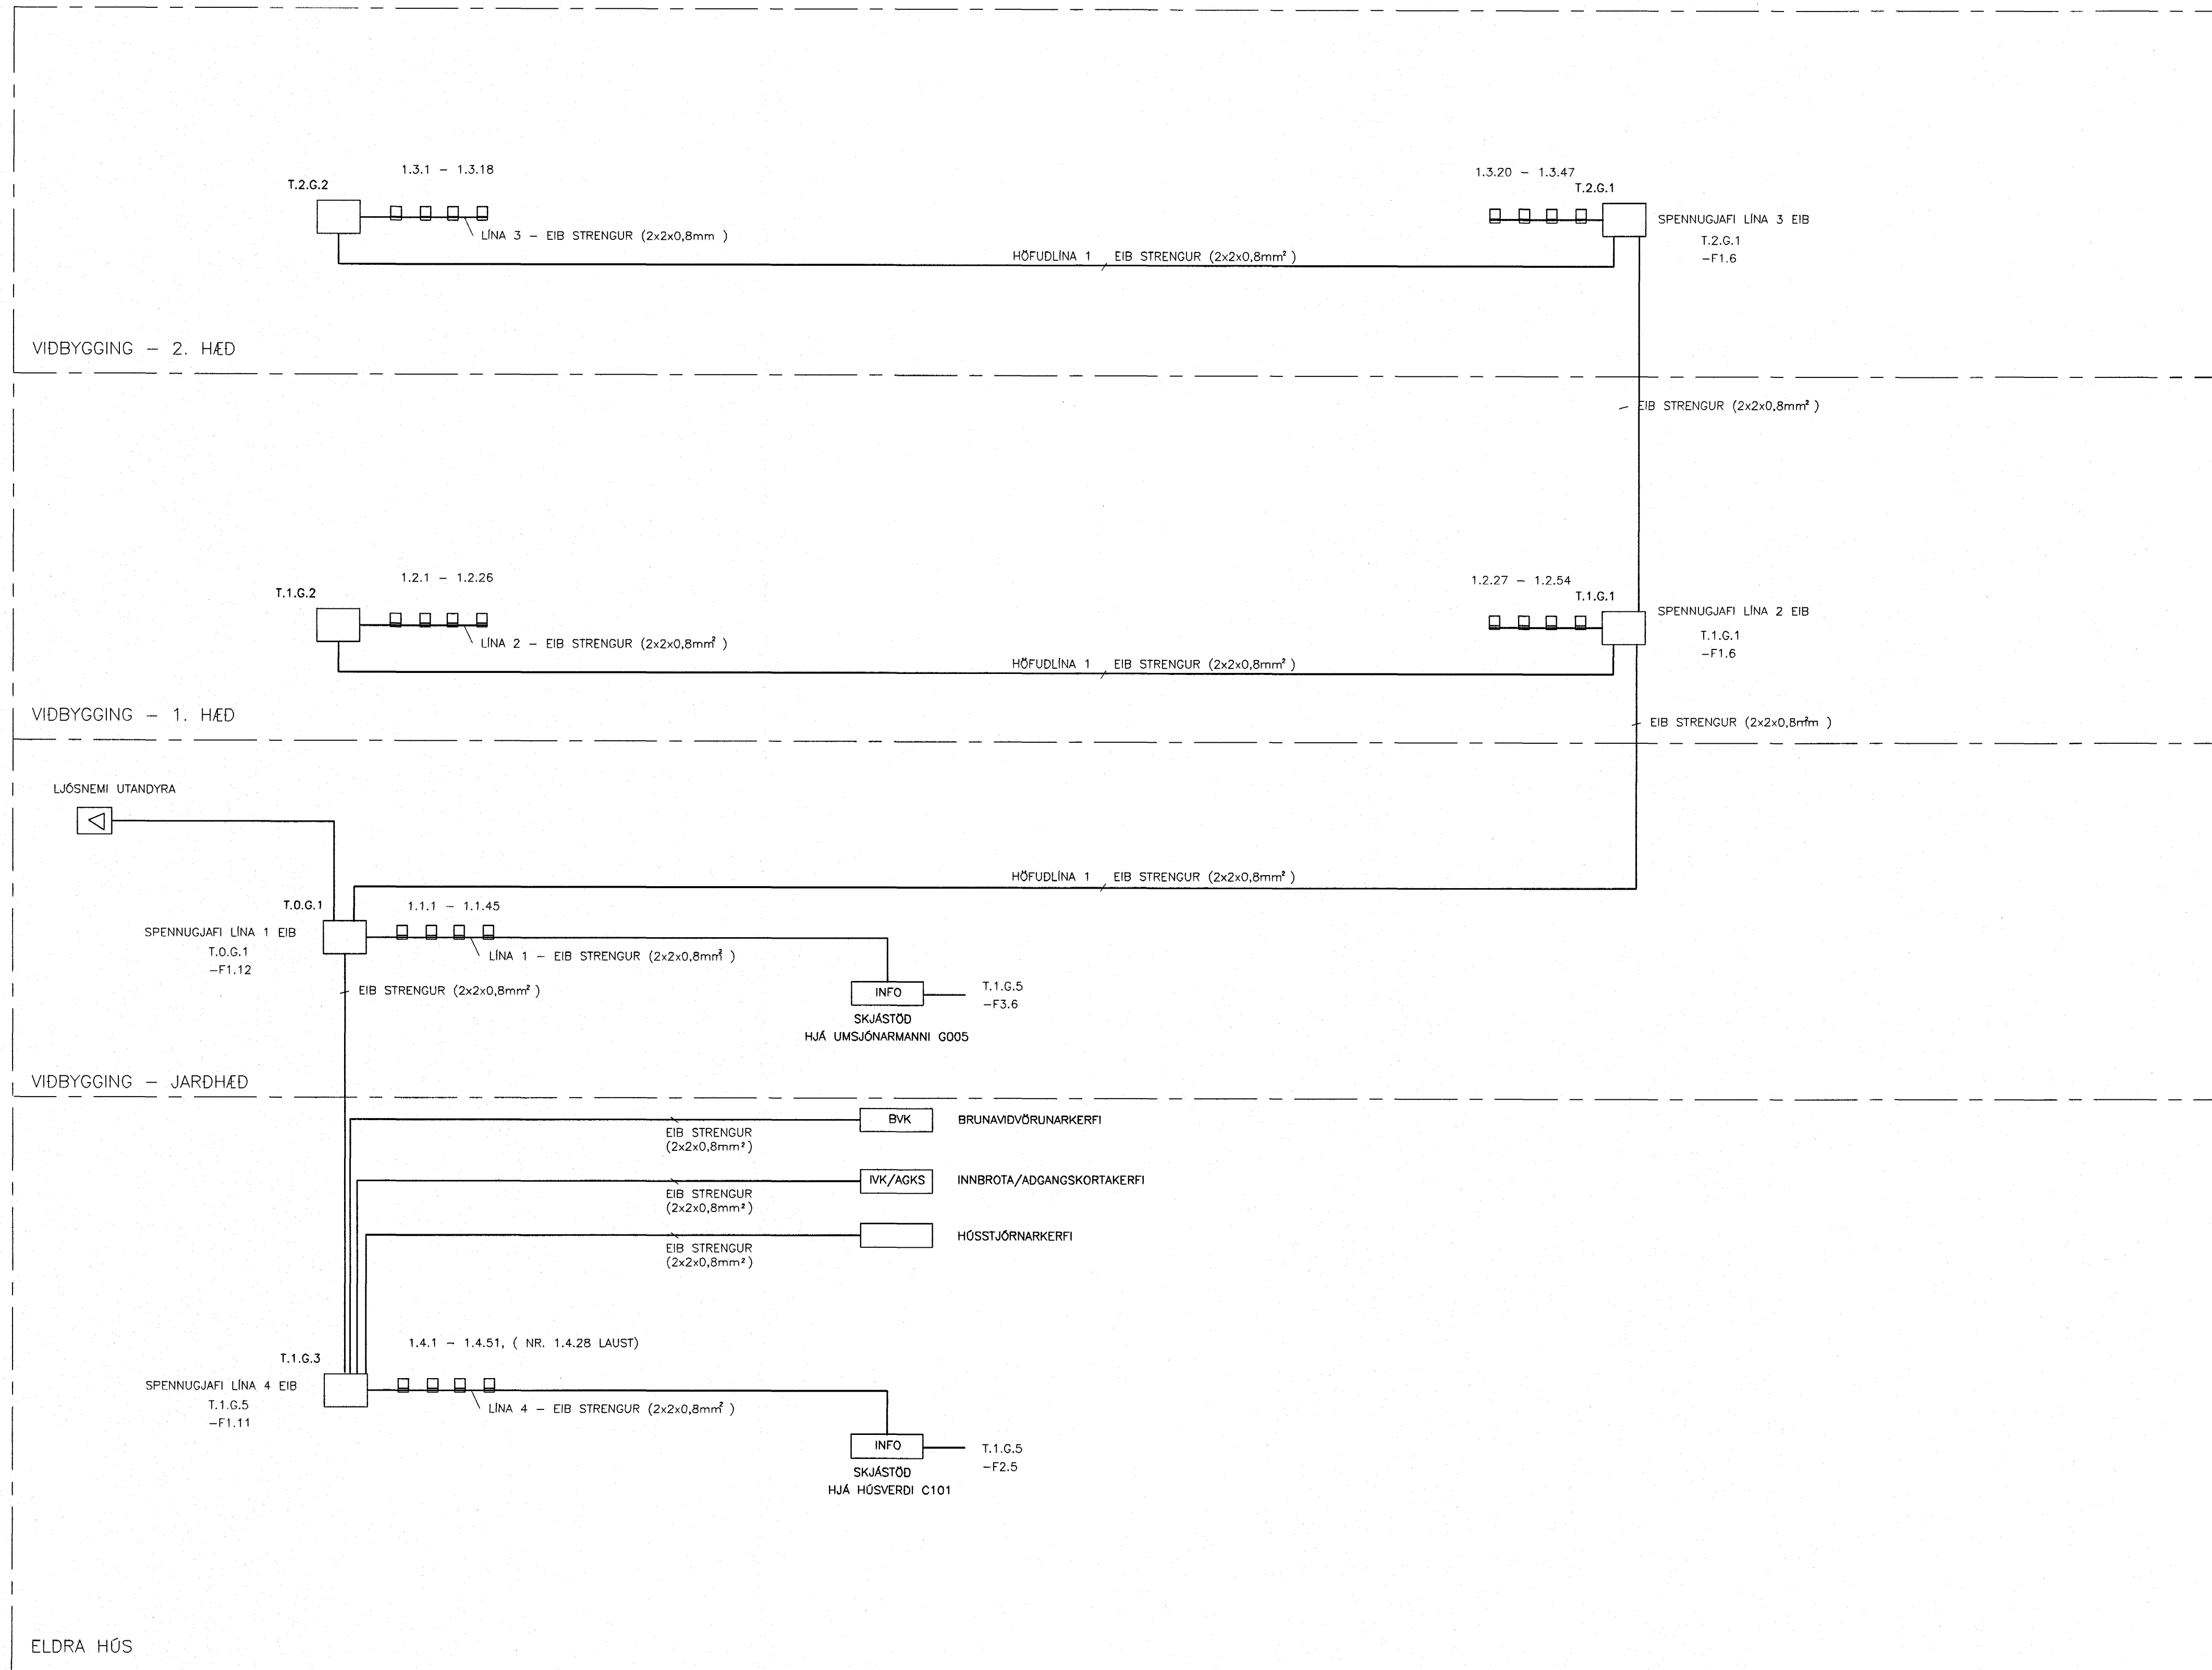


INSTABUSKERFI – KERFISMYND

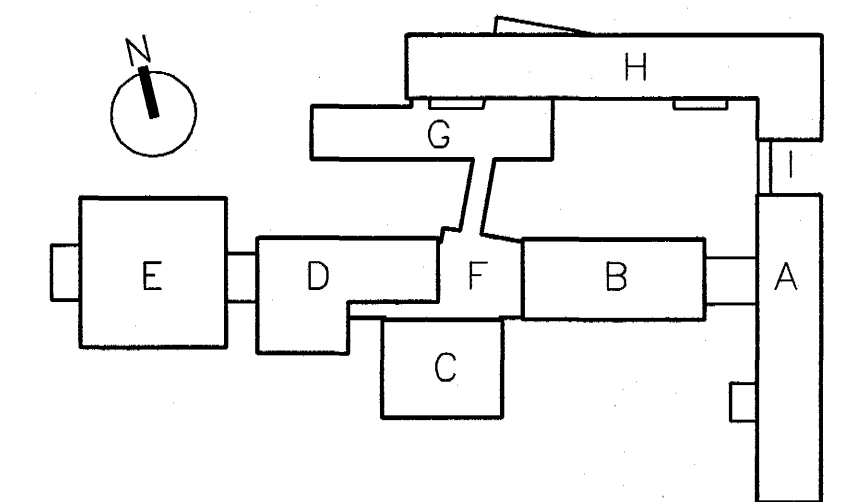

SKÝRINGAR:

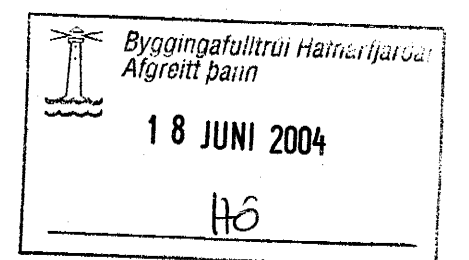

VINNUTEIKNING



FASTEIGNAFÉLAG HAFNARFJARÐAR
04 JUN 2003

BATTERÍÐ ARKITEKTAR

Abaltörnubúur
Sigurður Einarsson
Kennitala: 110652289
Kt. 110457-2789

ÓTG.	DAGS.	BREYTING:	HANNAD	SAMB.
HRAUNTUNGA 7, VÍDISTADASKÓLI VIDBYGGING			RAFORKUVIRKI INSTABUSKERFI KERFISMYND	
VSB VERKFRÆÐISTOFA			Áritun lögg. hönnuða: Órn Guðmundsson Kt.: 220961-2739	
BEIARHRAUNI 20+220 HAFNARFJORDUR Helmasíða: www.vsb.is • Netfang: vsb@vsb.is Sími: 595-8600 Fax: 585-8610 • Kt.: 10796-2899			Hannað: KGI	Telknað: LL
FRV			Máli: –	Yfirfarir: –
Dags: 14.03.2003			Nr: 02830-R841	