

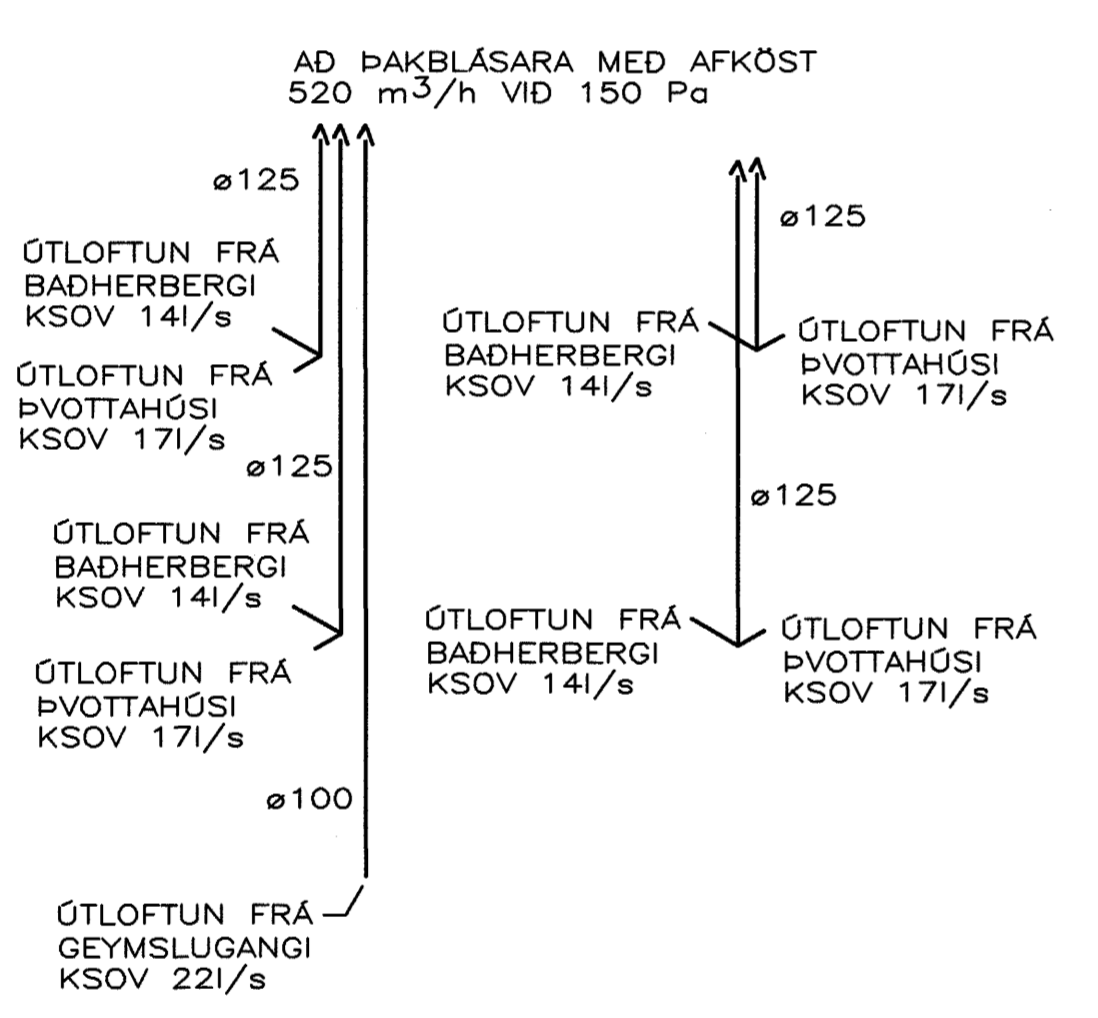


FALLSTAMMAR 1:50

DAGS:	NR:	BREYTINGAR:	SAMP:

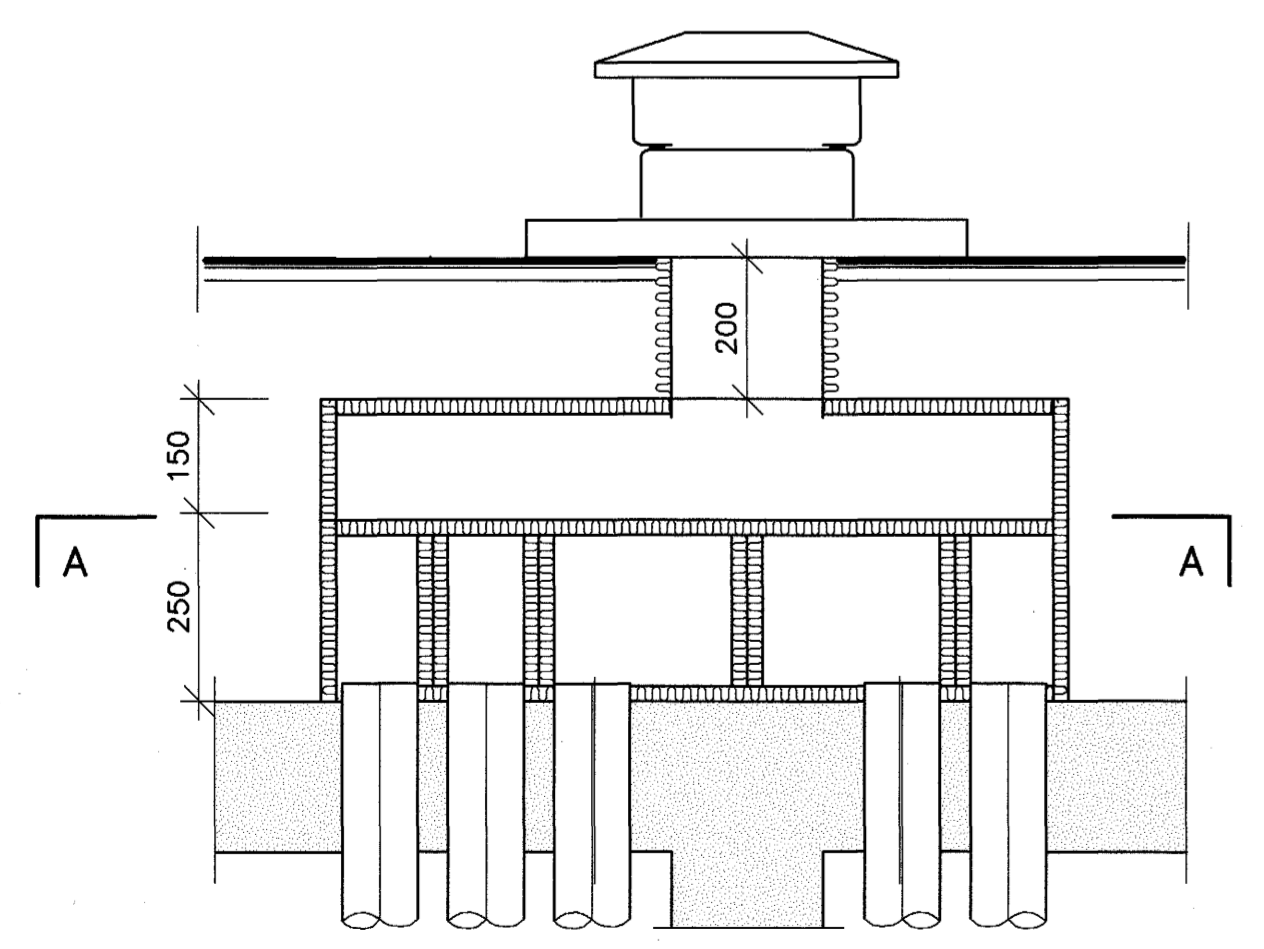


LOFRÆSISTOKKAR 1:50

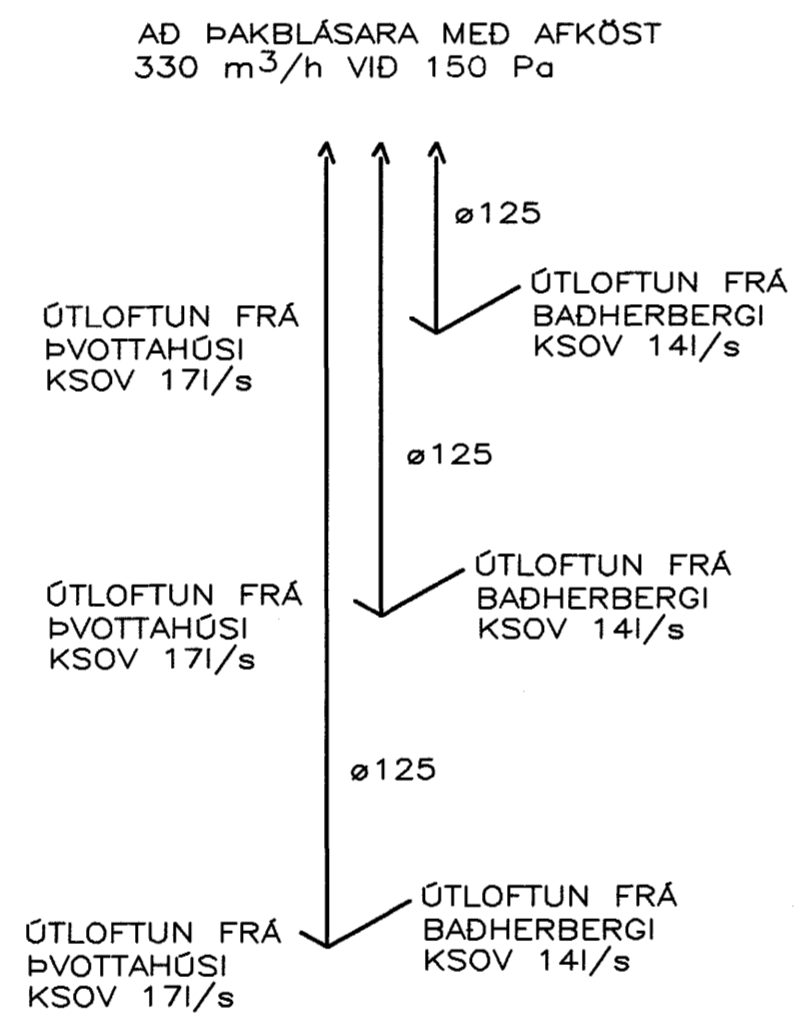


HLJÓDEINANGRANDI BOX GALVAN. BLIKK BOLTAD Á ÞAK  
EINANGRAD MED 25mm LOFTSTOKKAPLÖTUM BLÁSARI  
FESTUR MED GÖMMIDEMPURUM.  
NÁNARI ÚTFÆRSLA ÞAKFRÁGANGS SJÁ TEIGN. ARKITEKTS

LÓDRÉTT SNID Í SAFNKASSA. 1:10

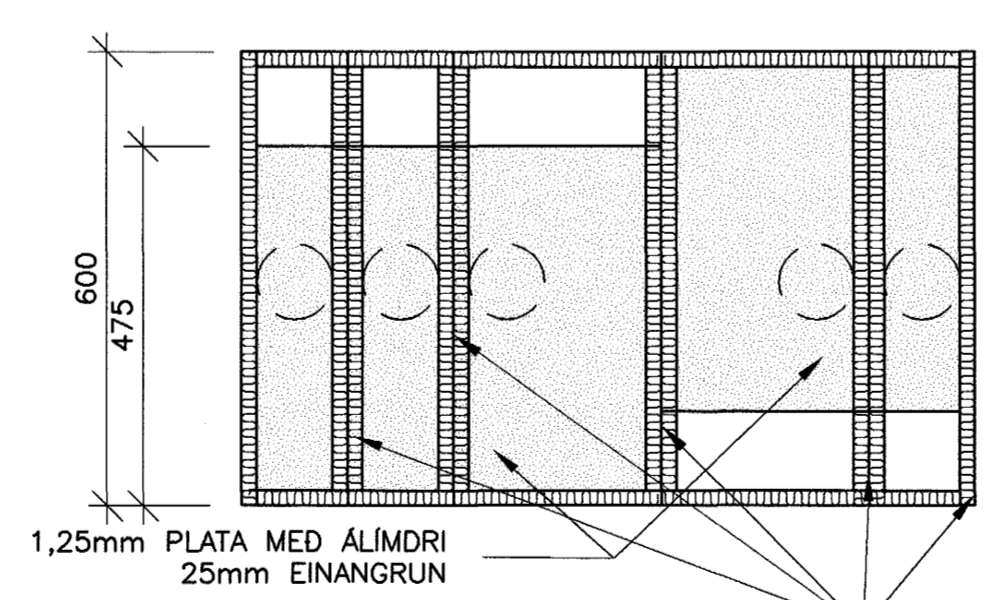

A SNID 341 1:10

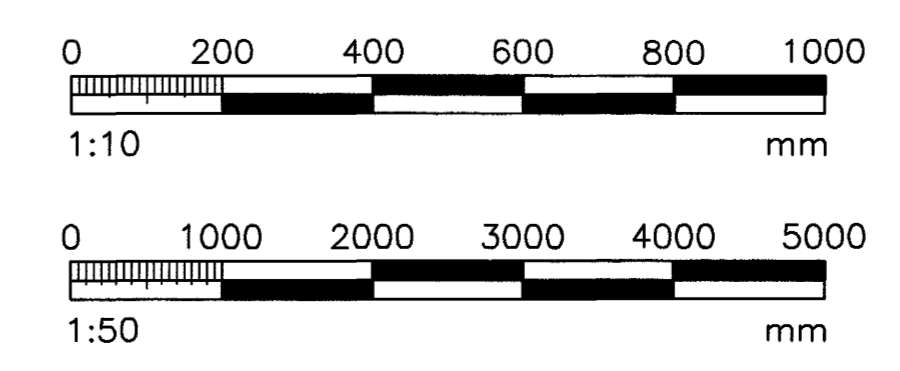

VERKFRÉÐIÞJÓNUSTAN EHF

09 JULI 2004

HÓ

Móttakið: **TSK** ARKITEKTAR

Samb.: *807-04*

PROJEKTUR:	ENGJAVELLIR 12	04.11	07.07.2004
LOFTFRÆSING:	HAFNARFIRDI	STEYPT HÖS	341
FALLSTAMMAR:	280255-4329	Jón Guðmundsson	L1
EINLUNUMYND LOFTFRÆSINGAR:		1:50/1:10	
DRÖGMAÐUR:	GH	TEIÐMAÐUR:	RR
MAÐL:		ÞRIFRÁBÆ:	JG
			341