



Undirritun samræmingarhönnuðar:

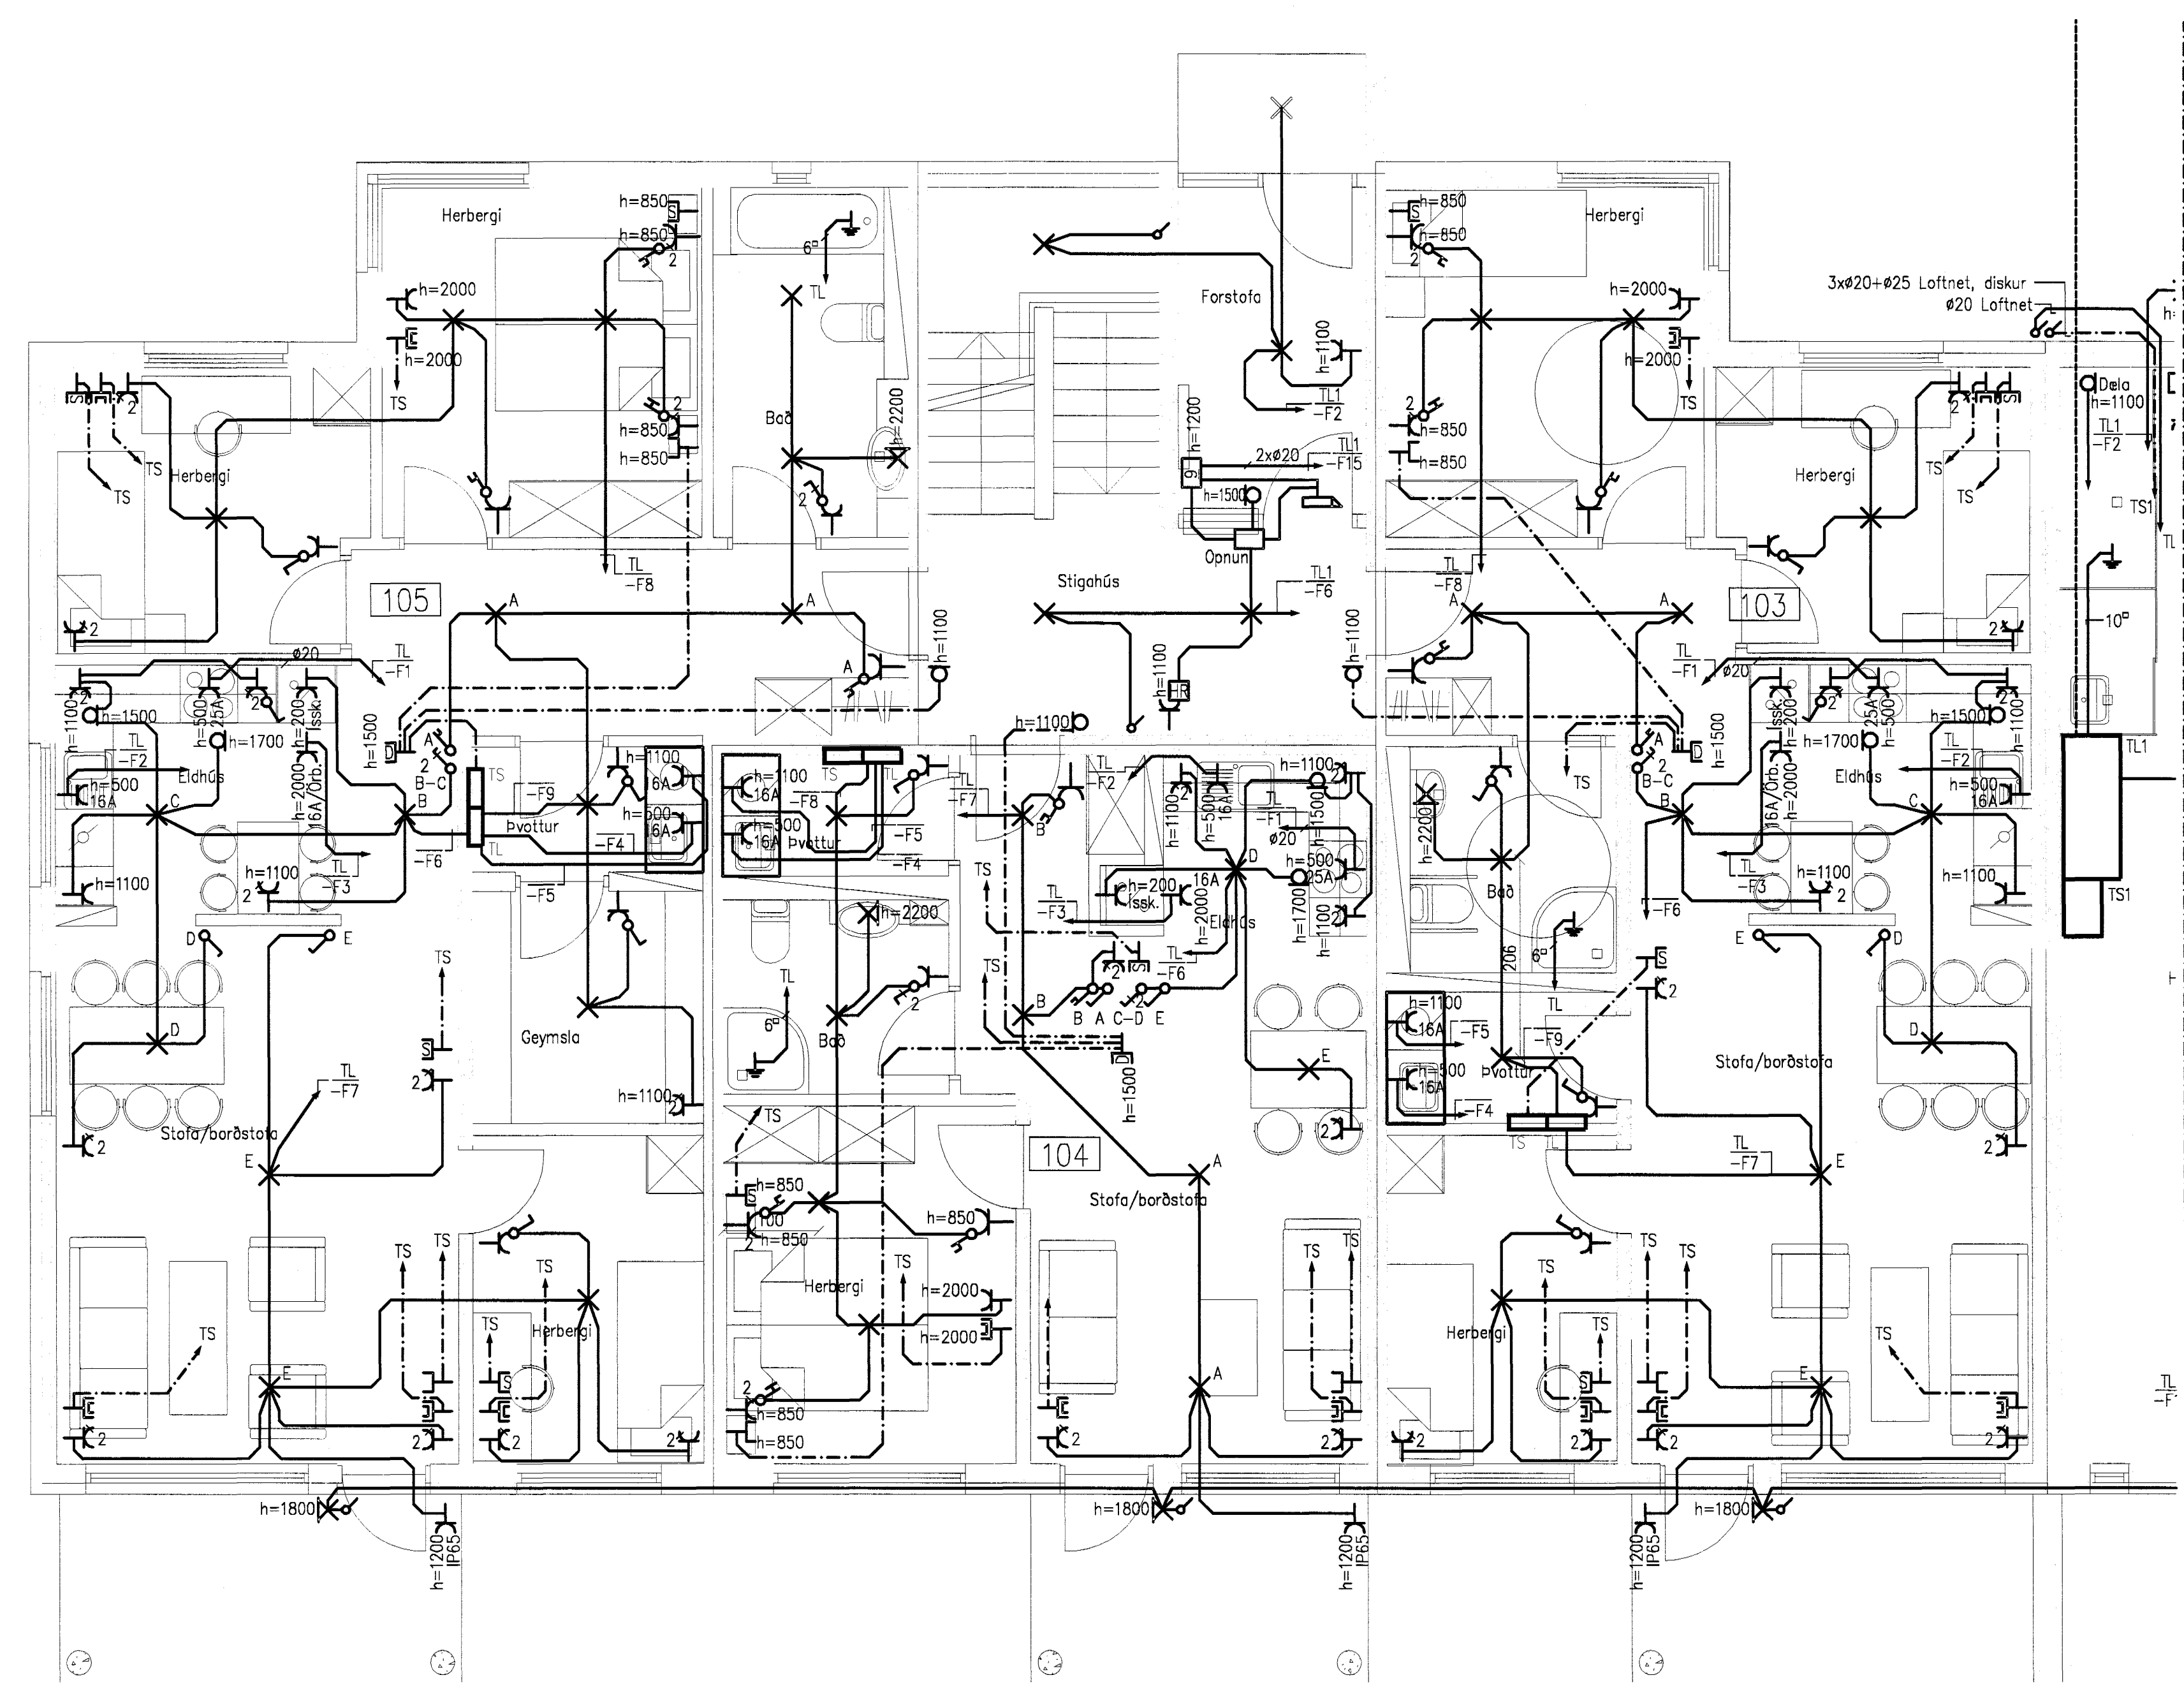

Sambýkt þann
08 SEPT. 2004
Byggingafróðræðing / Hafnarfirði
F.h. Sigurbjartur Halldórsson

A 2004-08-30 VERKTEIKNING				-	-
Br.	Dags.	Breyting		Br.	Sb.
DREKAVELLIR 22, HAFNARFIRÐI Rafagnateikning Lágspenna 1. hæð, 1.hluti					
VST Verkfræðistofa Sigurðar Thoroddsen hf. Árnúpa 4, 108 Reykjavík, tel. 611276-0289 Sími: 569 5000, fax: 569 5010, veffang: www.vst.is					
Hönnuð:	SJU	Telmað:	HRS	Yfirfor:	
Sambýkt:	Sigurður Jón Jónsson			Nr:	061061-2669
hfr. VST hf.:	kt. 061061-2669				
Tölvuskemmi:	K:\2004.14\39\tekin\raf\2.00.00.dwg				
Mkv.:	1:50				A1
Dags:	AGÚST 2004	Nr:	2004-1439		2.01.01 A

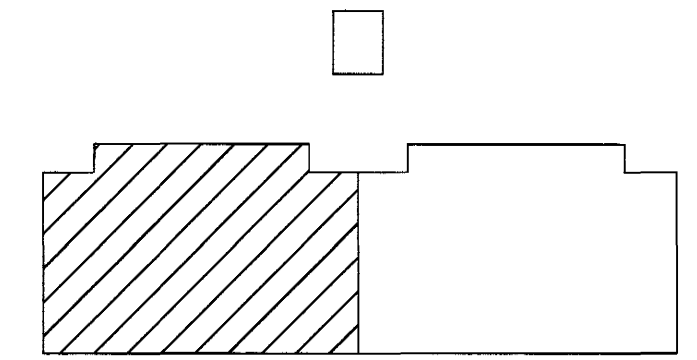