



TL1
-F2

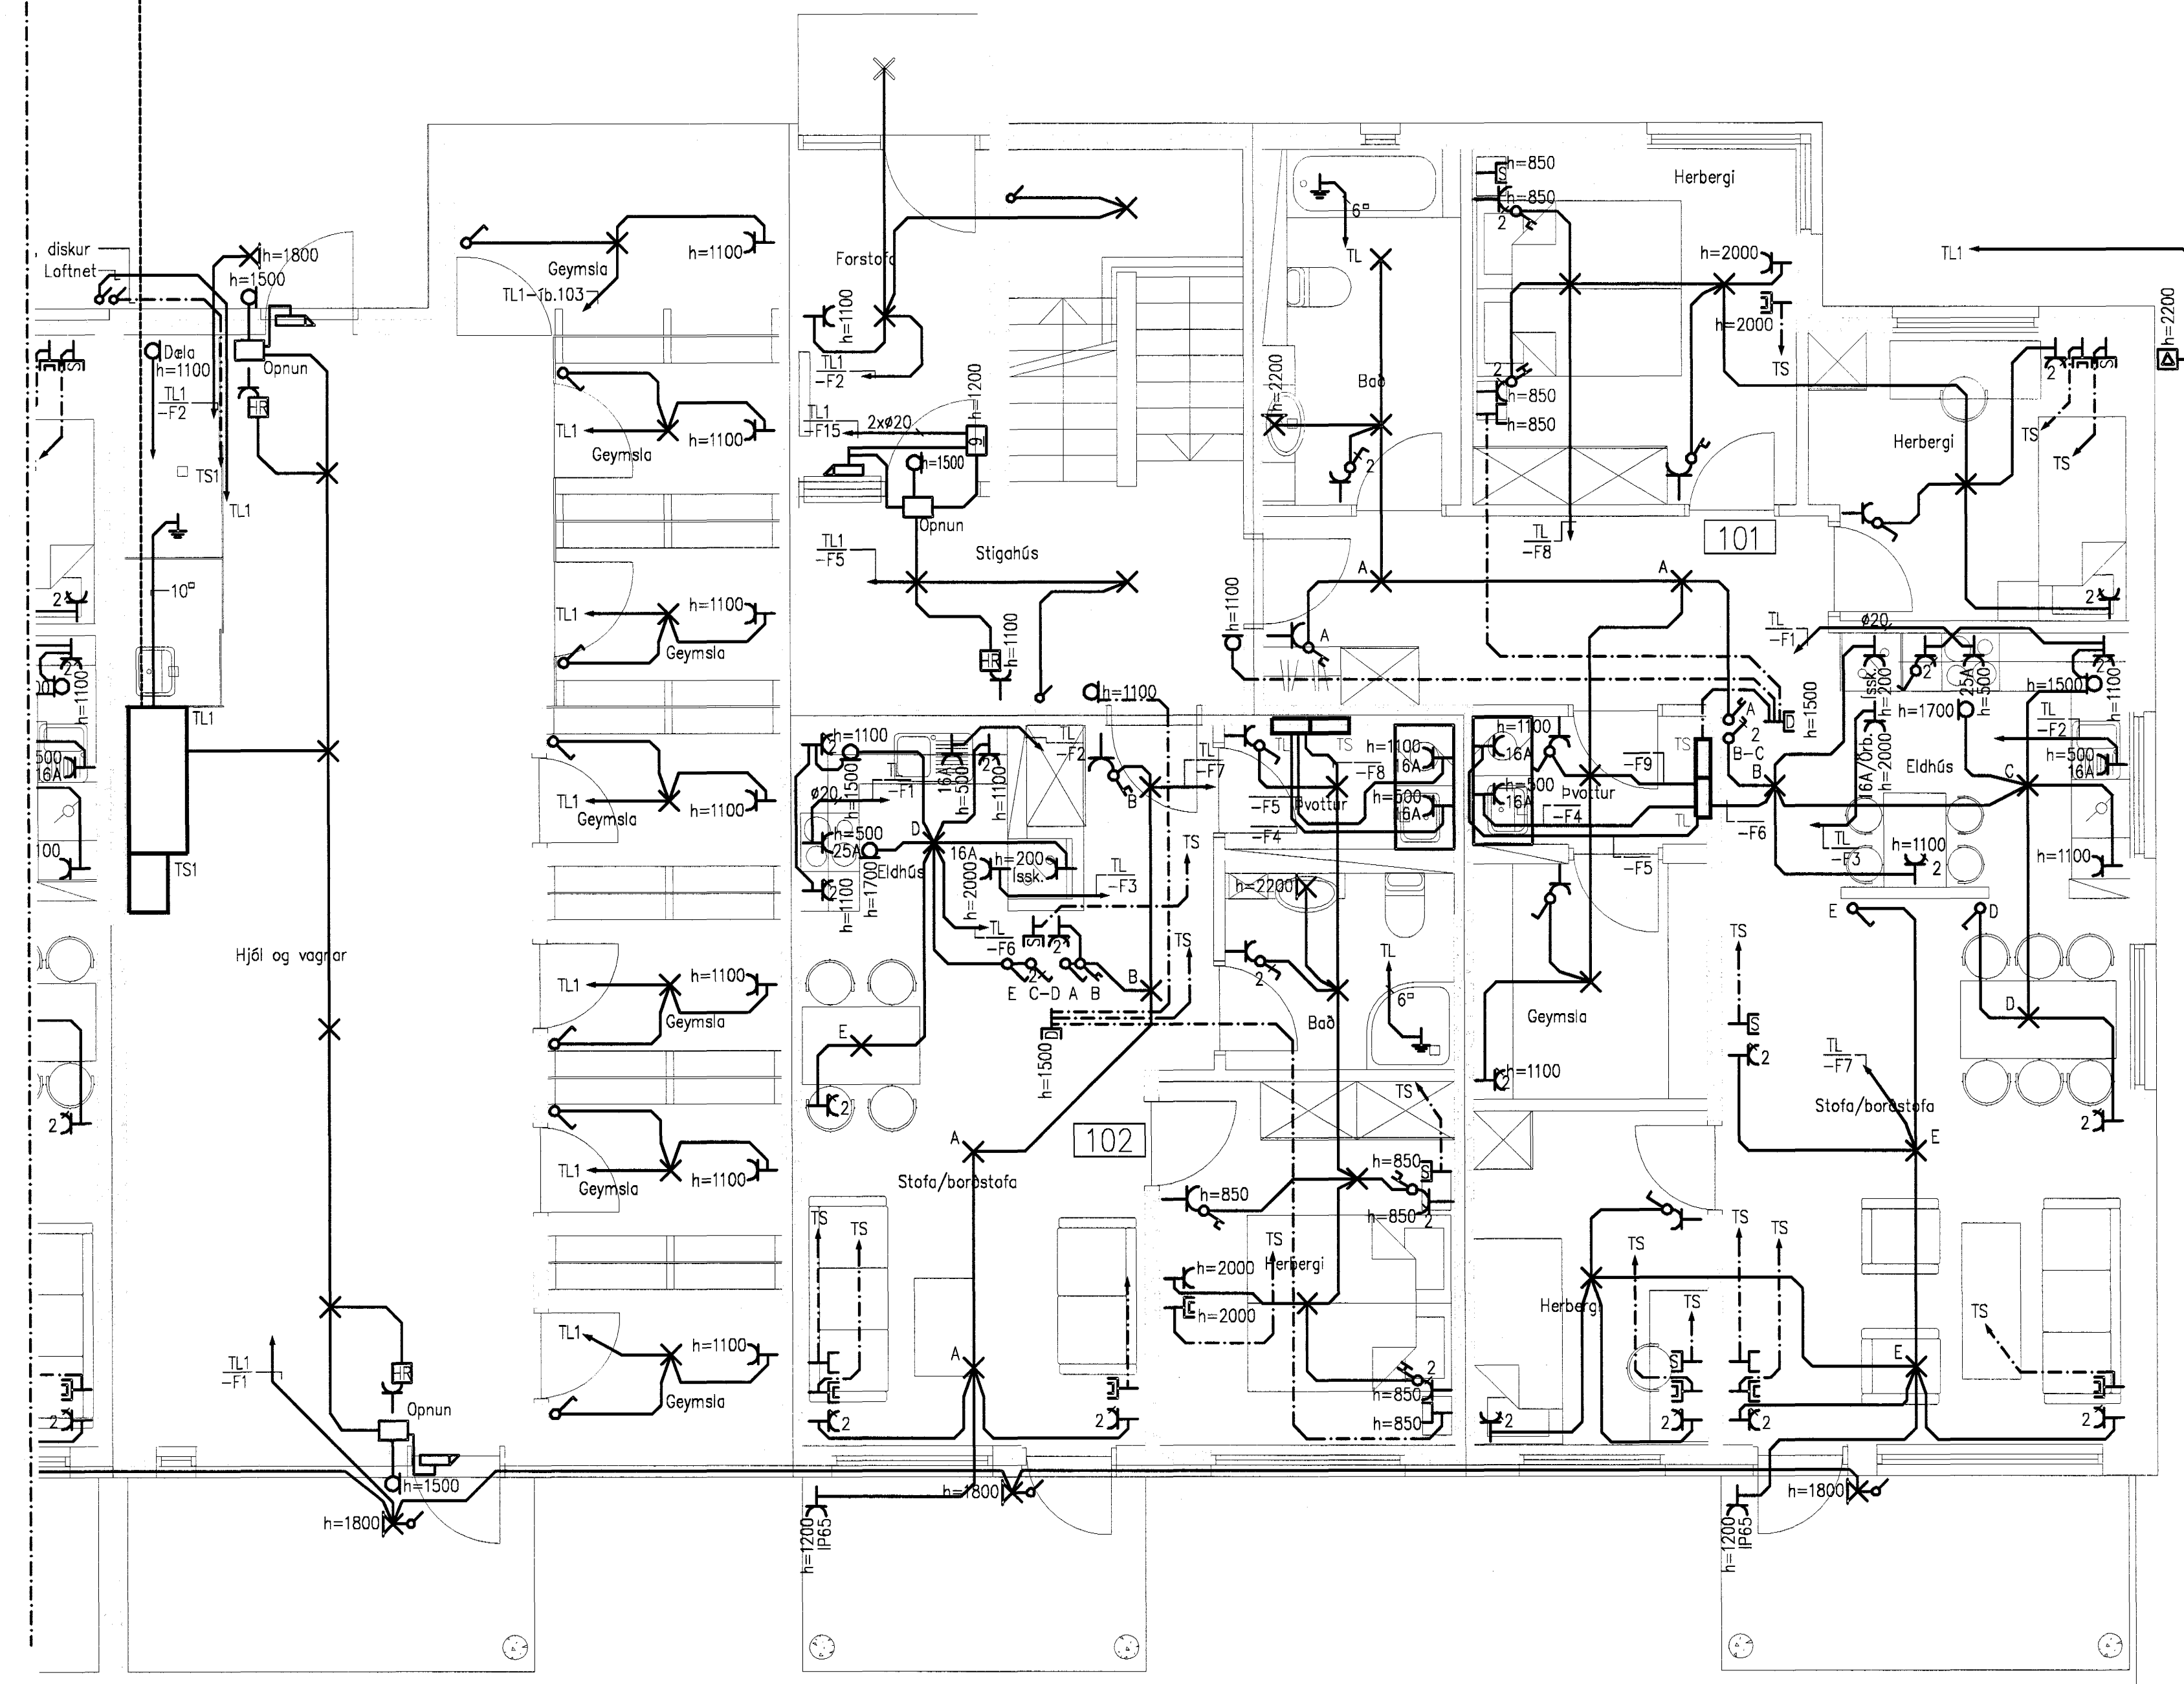

Undirritun samþingariðs

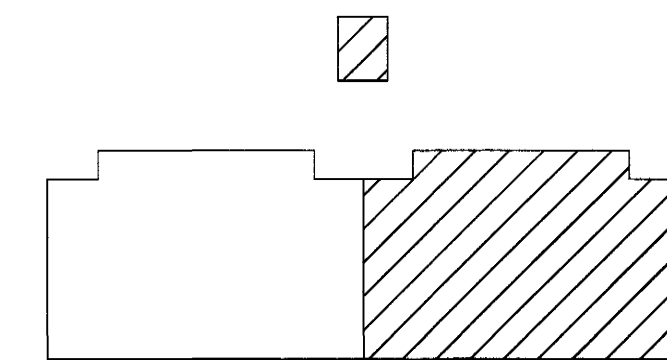

A	2004-08-30	VERKTEIKNING	-	-
Br.	Dags.	Breyting	Br.	Sb.
DREKAVELLIR 22, HAFNARFIRÐI				
Rafagnateikning				
Lágspenna				
1. hæð, 2.hluti				
VST Verkefni Sigurðar Thoroddsen hf. <small>Árni 4, 108 Reykjavík, tlf. 81276-0289 Sími: 569 5000, fax: 569 5010, vefvangi: www.vst.is</small>				
Hannað:	SJJ	Teknað:	HRS	Yfirlitað:
Samþykkt:	Sigurður Jón Jónsson			Kl.:
fr. VST hf.:	kt. 061061-2669			061061-2669
Töluskrá:	K:\2004\14\39\tekn\raf\2.00.00.dwg			
Mkú:	1:50	Blaðstærð:	A1	
Dagur:	AGÚST 2004	Nr.:	2004-1439	2.01.02 A

