
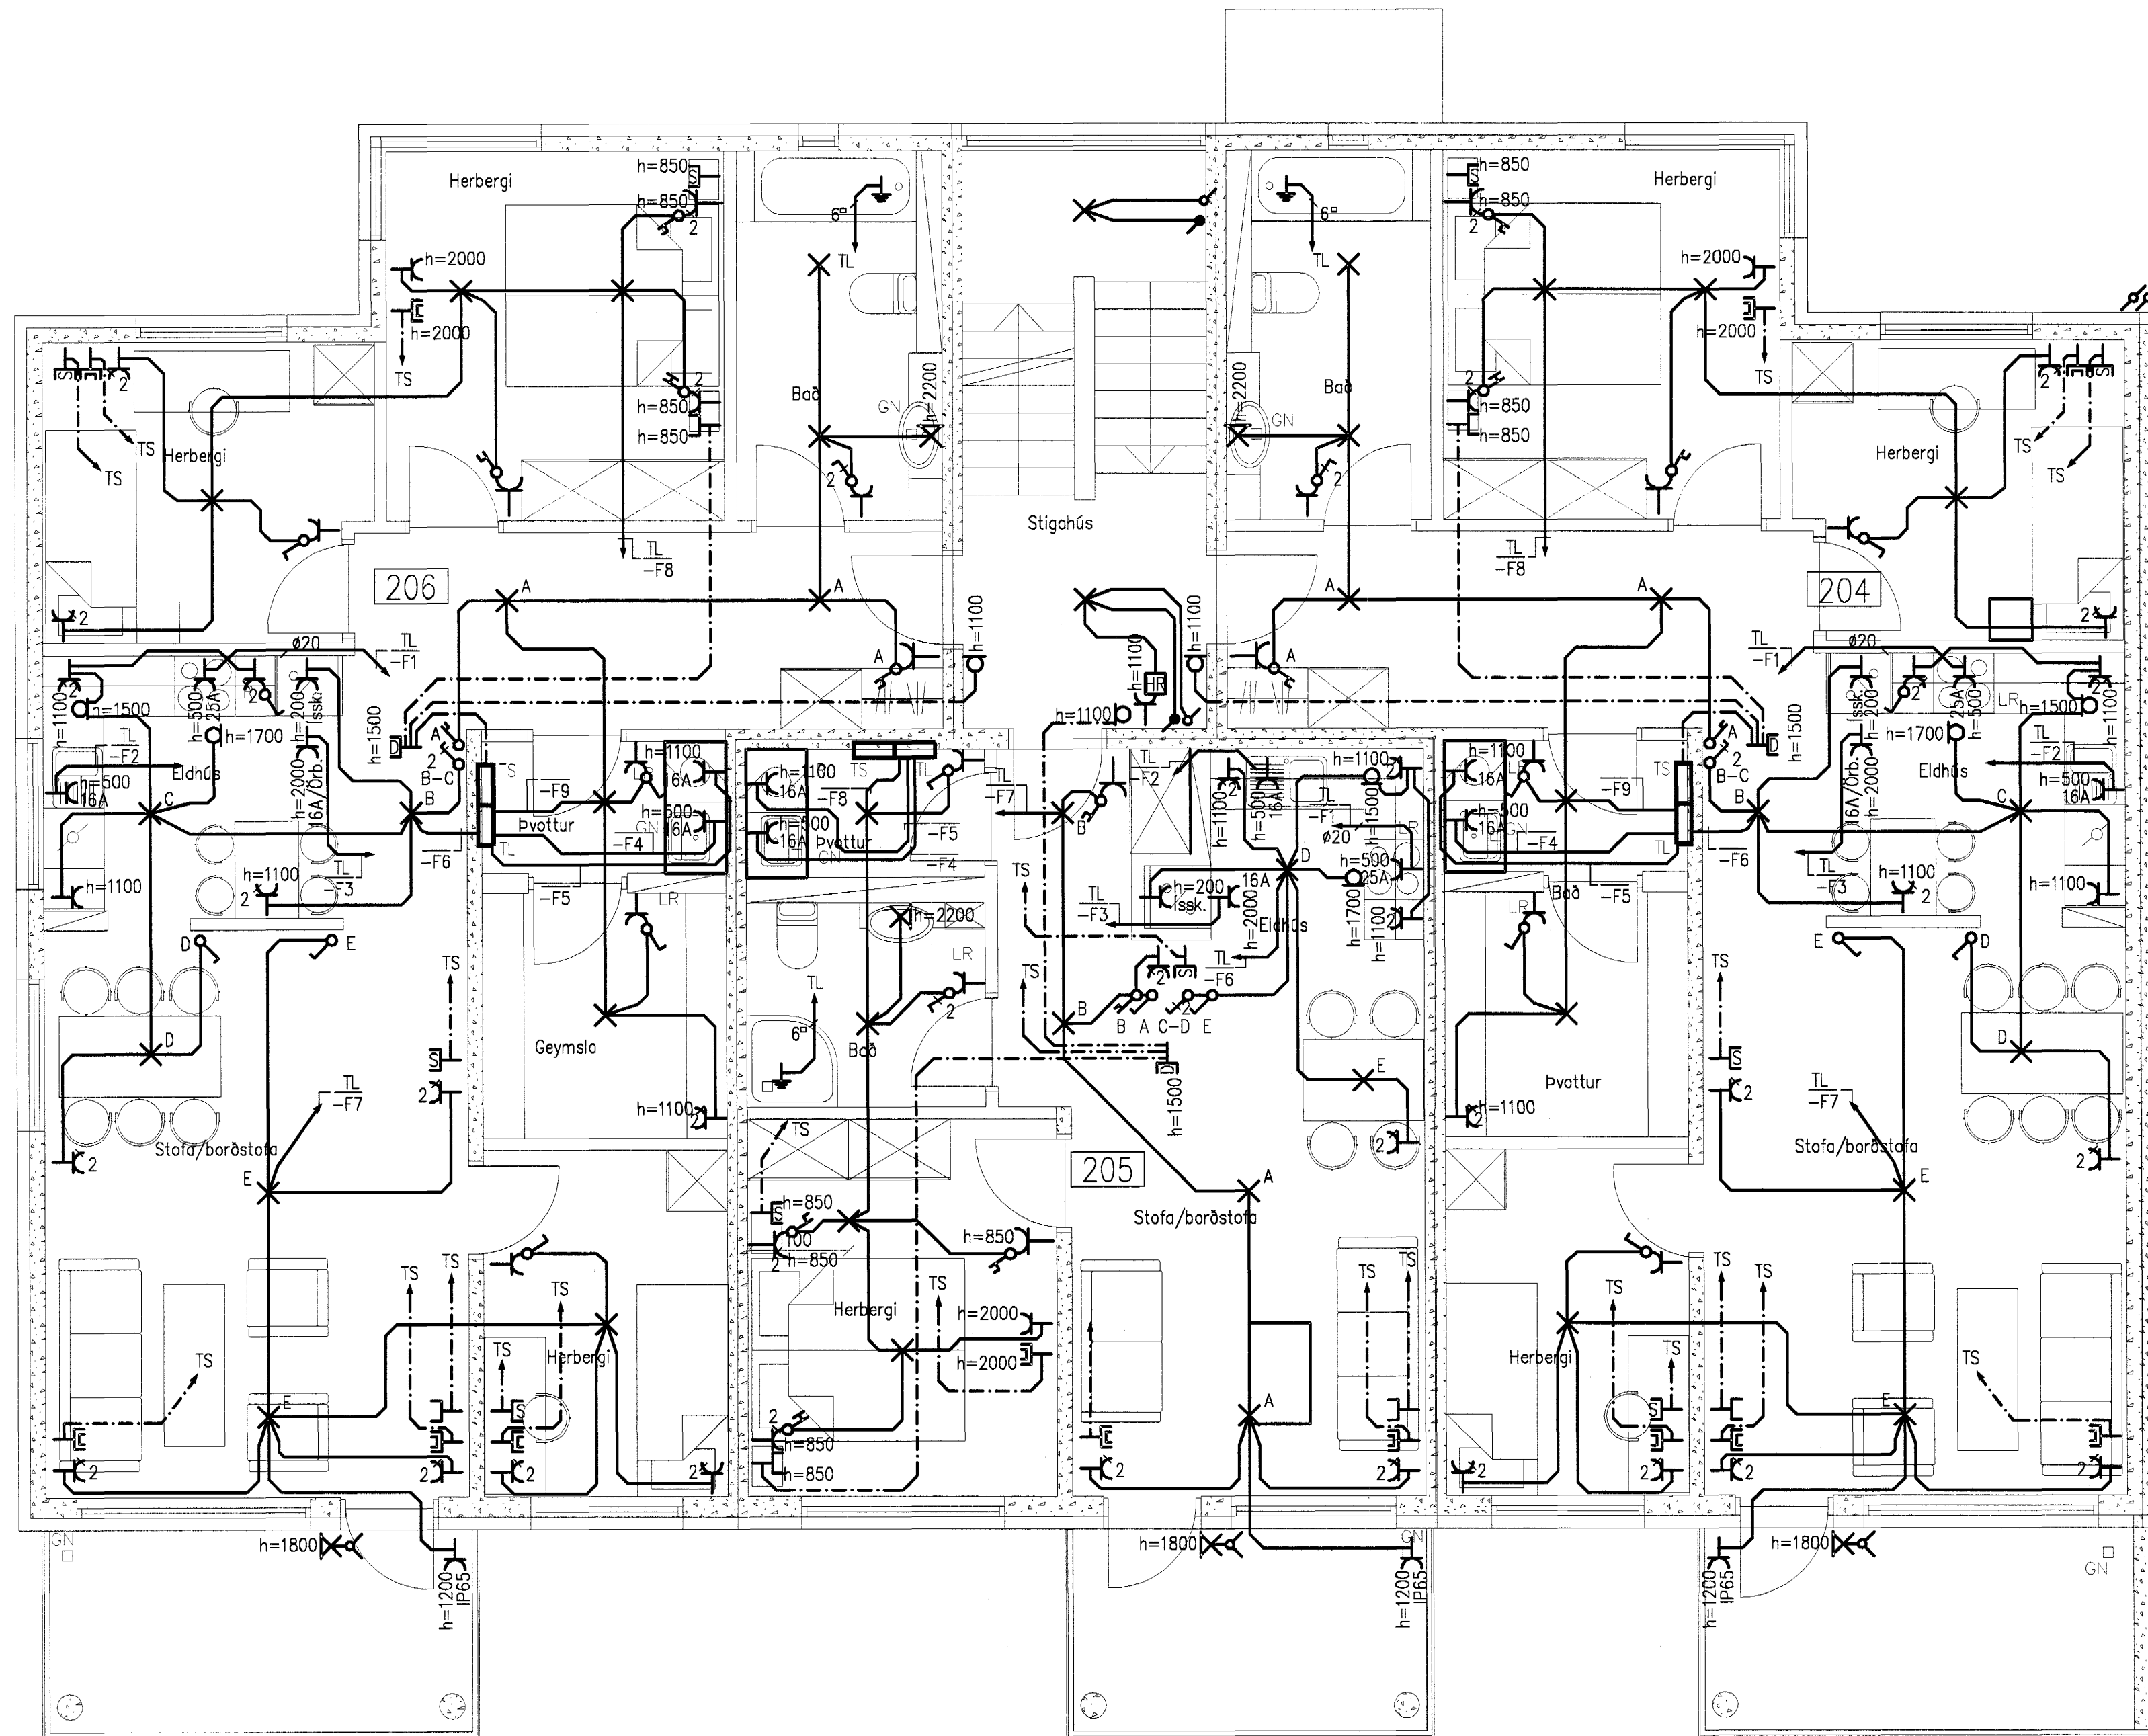


Undirritun: gæmningargættuþúbor:

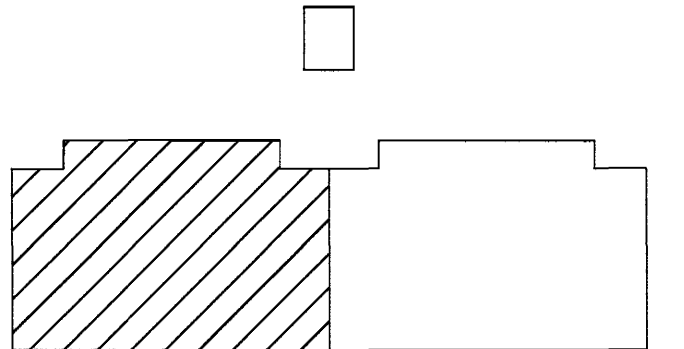

A 2004-08-30 VERKTEIKNING				-	-
Br.	Dags.	Breyting		Br.	Sp.
DREKAVELLIR 22, HAFNARFIRÐI					
Rafagnateikning					
Lögspenna					
2. hæð, 1.hluti					
VST Verkefni Sigurðar Thoroddsen hf. <small>Arnadóttir 4, 108 Reykjavík, tlf. 611276-0289 Sími: 569 5000, fax: 569 5010, vefbongur: www.vst.is</small>					
Hannað	SJU	Teknað	HRS	Yfirfarið	
Sambýkt af VST hr.	Sigurður Jón Jónsson kt. 061061-2669			Kt.	061061-2669
Tölvuverskrá	K:\2004\14\39\tekn\raf\2.00.00.dwg				
Mkv.	1:50	Blaðstærð	A1		
Dagsetning	AGÓST 2004	Nr.	2004-1439	2.02.01	A