
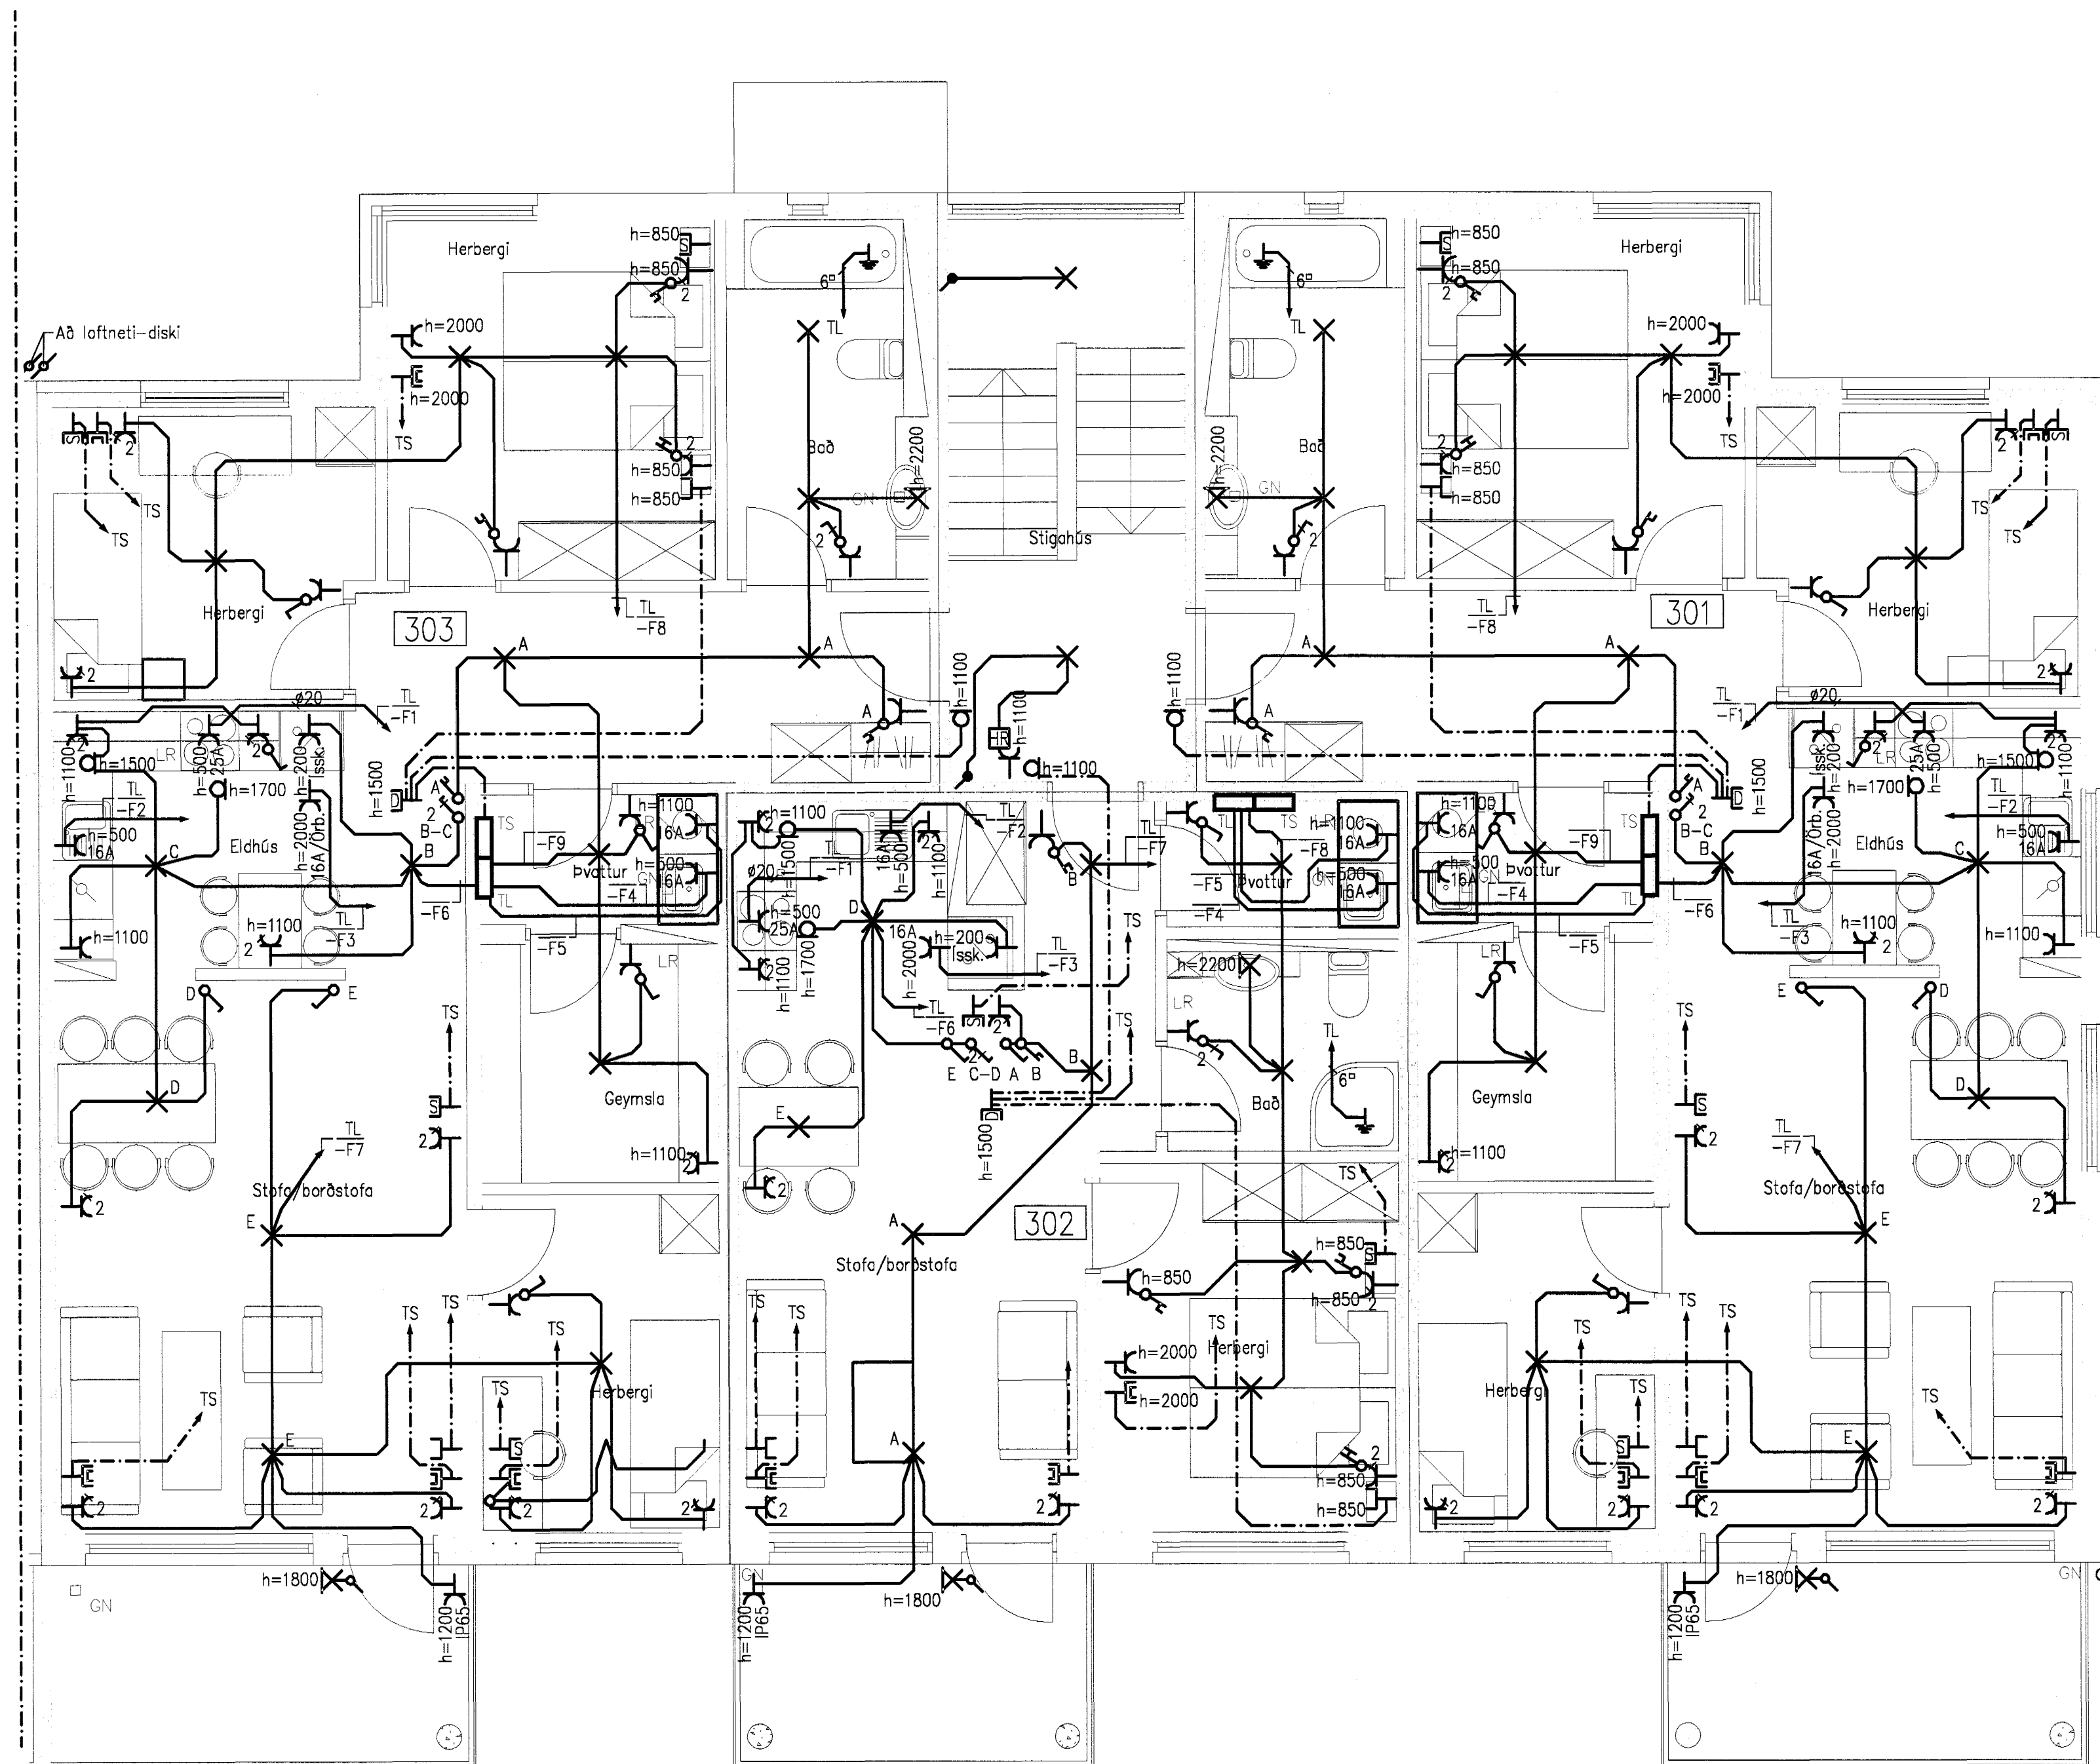


Undirritun samráðingarmannabur:

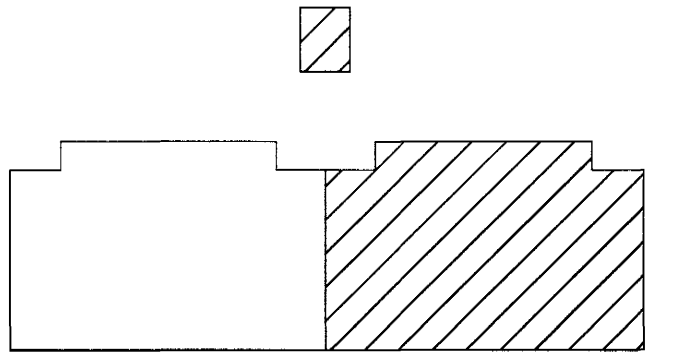

A 2004-08-30 VERKTEIKNING				-	-
Br.	Dags.	Breyting	Br.	Sp.	
DREKAVELLIR 22, HAFNARFIRÐI					
Rafagnateikning					
Lögspenna					
3. hæð, 2.hluti					
VST Verkefni Sigurðar Thoroddsen hf.					
Amnara 4, 108 Reykjavík, tlf. 611276-0289					
Sími: 569 5000, fax: 569 5010, vefbong: www.vst.is					
Hannað	SJU	Teiknað	HRS	Yfirforð	
Samþykkt	Sigurður Jón Jónsson			061061-2669	
fr. VST hf.	kt. 061061-2669				
TS-vörð:	K:\2004\14\39\teikn\raf\2.00.00.dwg				
Mkv.	1:50	Blásterb.			A1
Dags:	AGÓST 2004	Nr:	2004-1439	2.03.02	A