
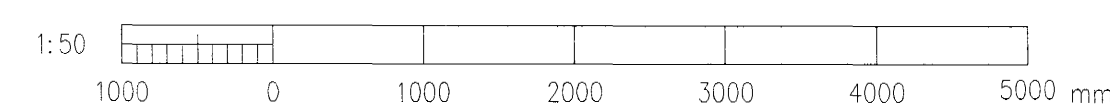
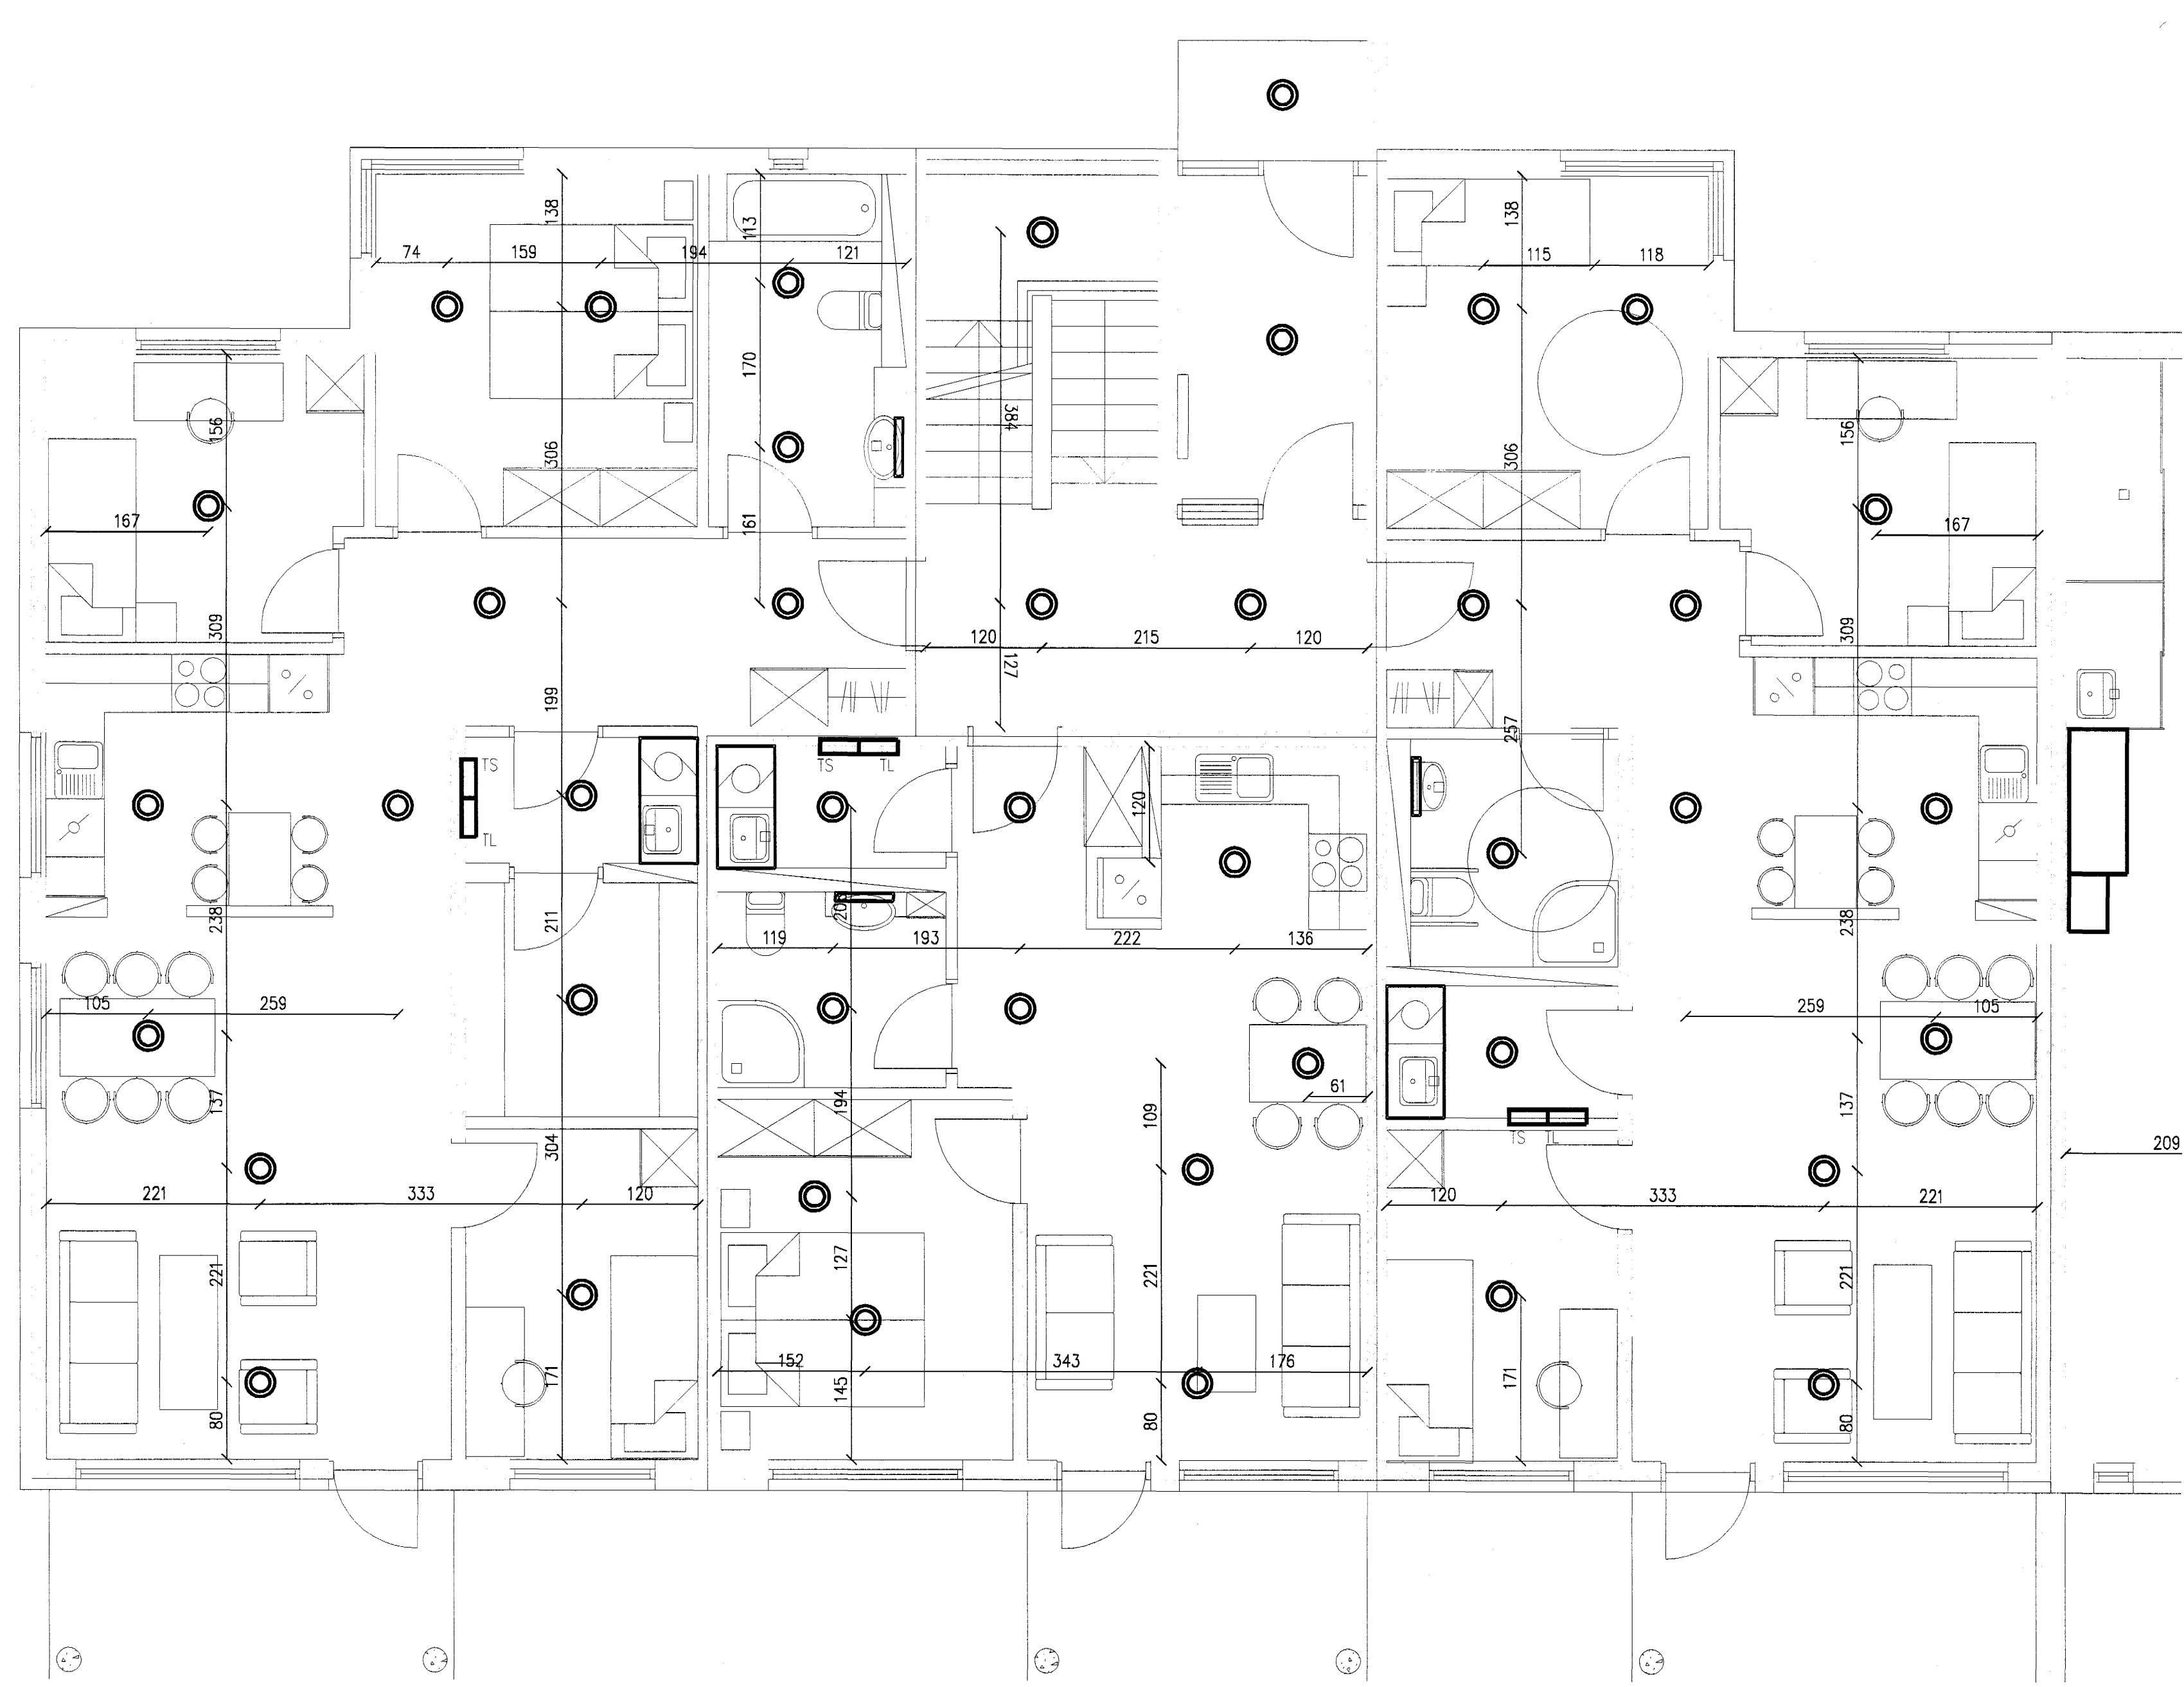


Undirritun samræmingarnúms: _____

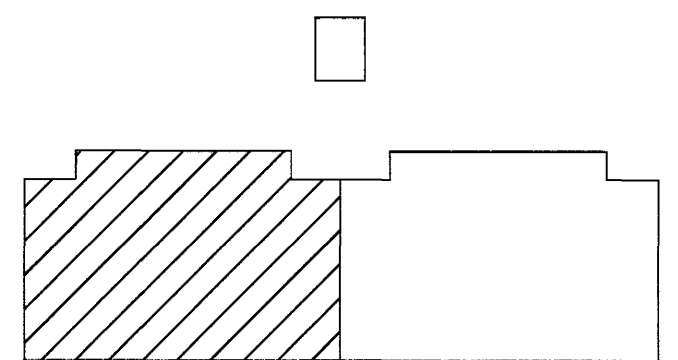

A 2004-08-30 VERKTEIKNING				-	-
Br.	Dags.	Breyting		Br.	Sp.
DREKAVELLIR 22, HAFNARFIRÐI					
Rafagnateikning					
Lampplan					
1. hæð, 1.hluti					
VST Verkfæðistofa Sigurðar Thoroddsen hf. <small>Ármúla 4, 108 Reykjavík, tlf. 611278-0289 Sími: 569 5000, fax: 569 5010, vefbútg. www.vst.is</small>					
Hannað	SJU	Teiknað	HRS	Yfirferð	
Samþykkt	Sigurður Jón Jónsson				K1 061061-2669
ft. VST hf.	tlf. 061061-2669				
Tölvafrádr.	K:\2004.14\39\tekn\raf\2.00.00.dwg				
Mkv.	1:50	Bláttarbt.	A1		
Dagur	AGÚST 2004	Nr.	2004-1439 5.01.01 A		