
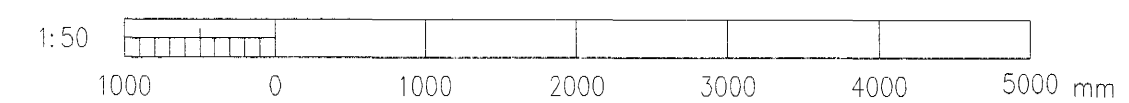
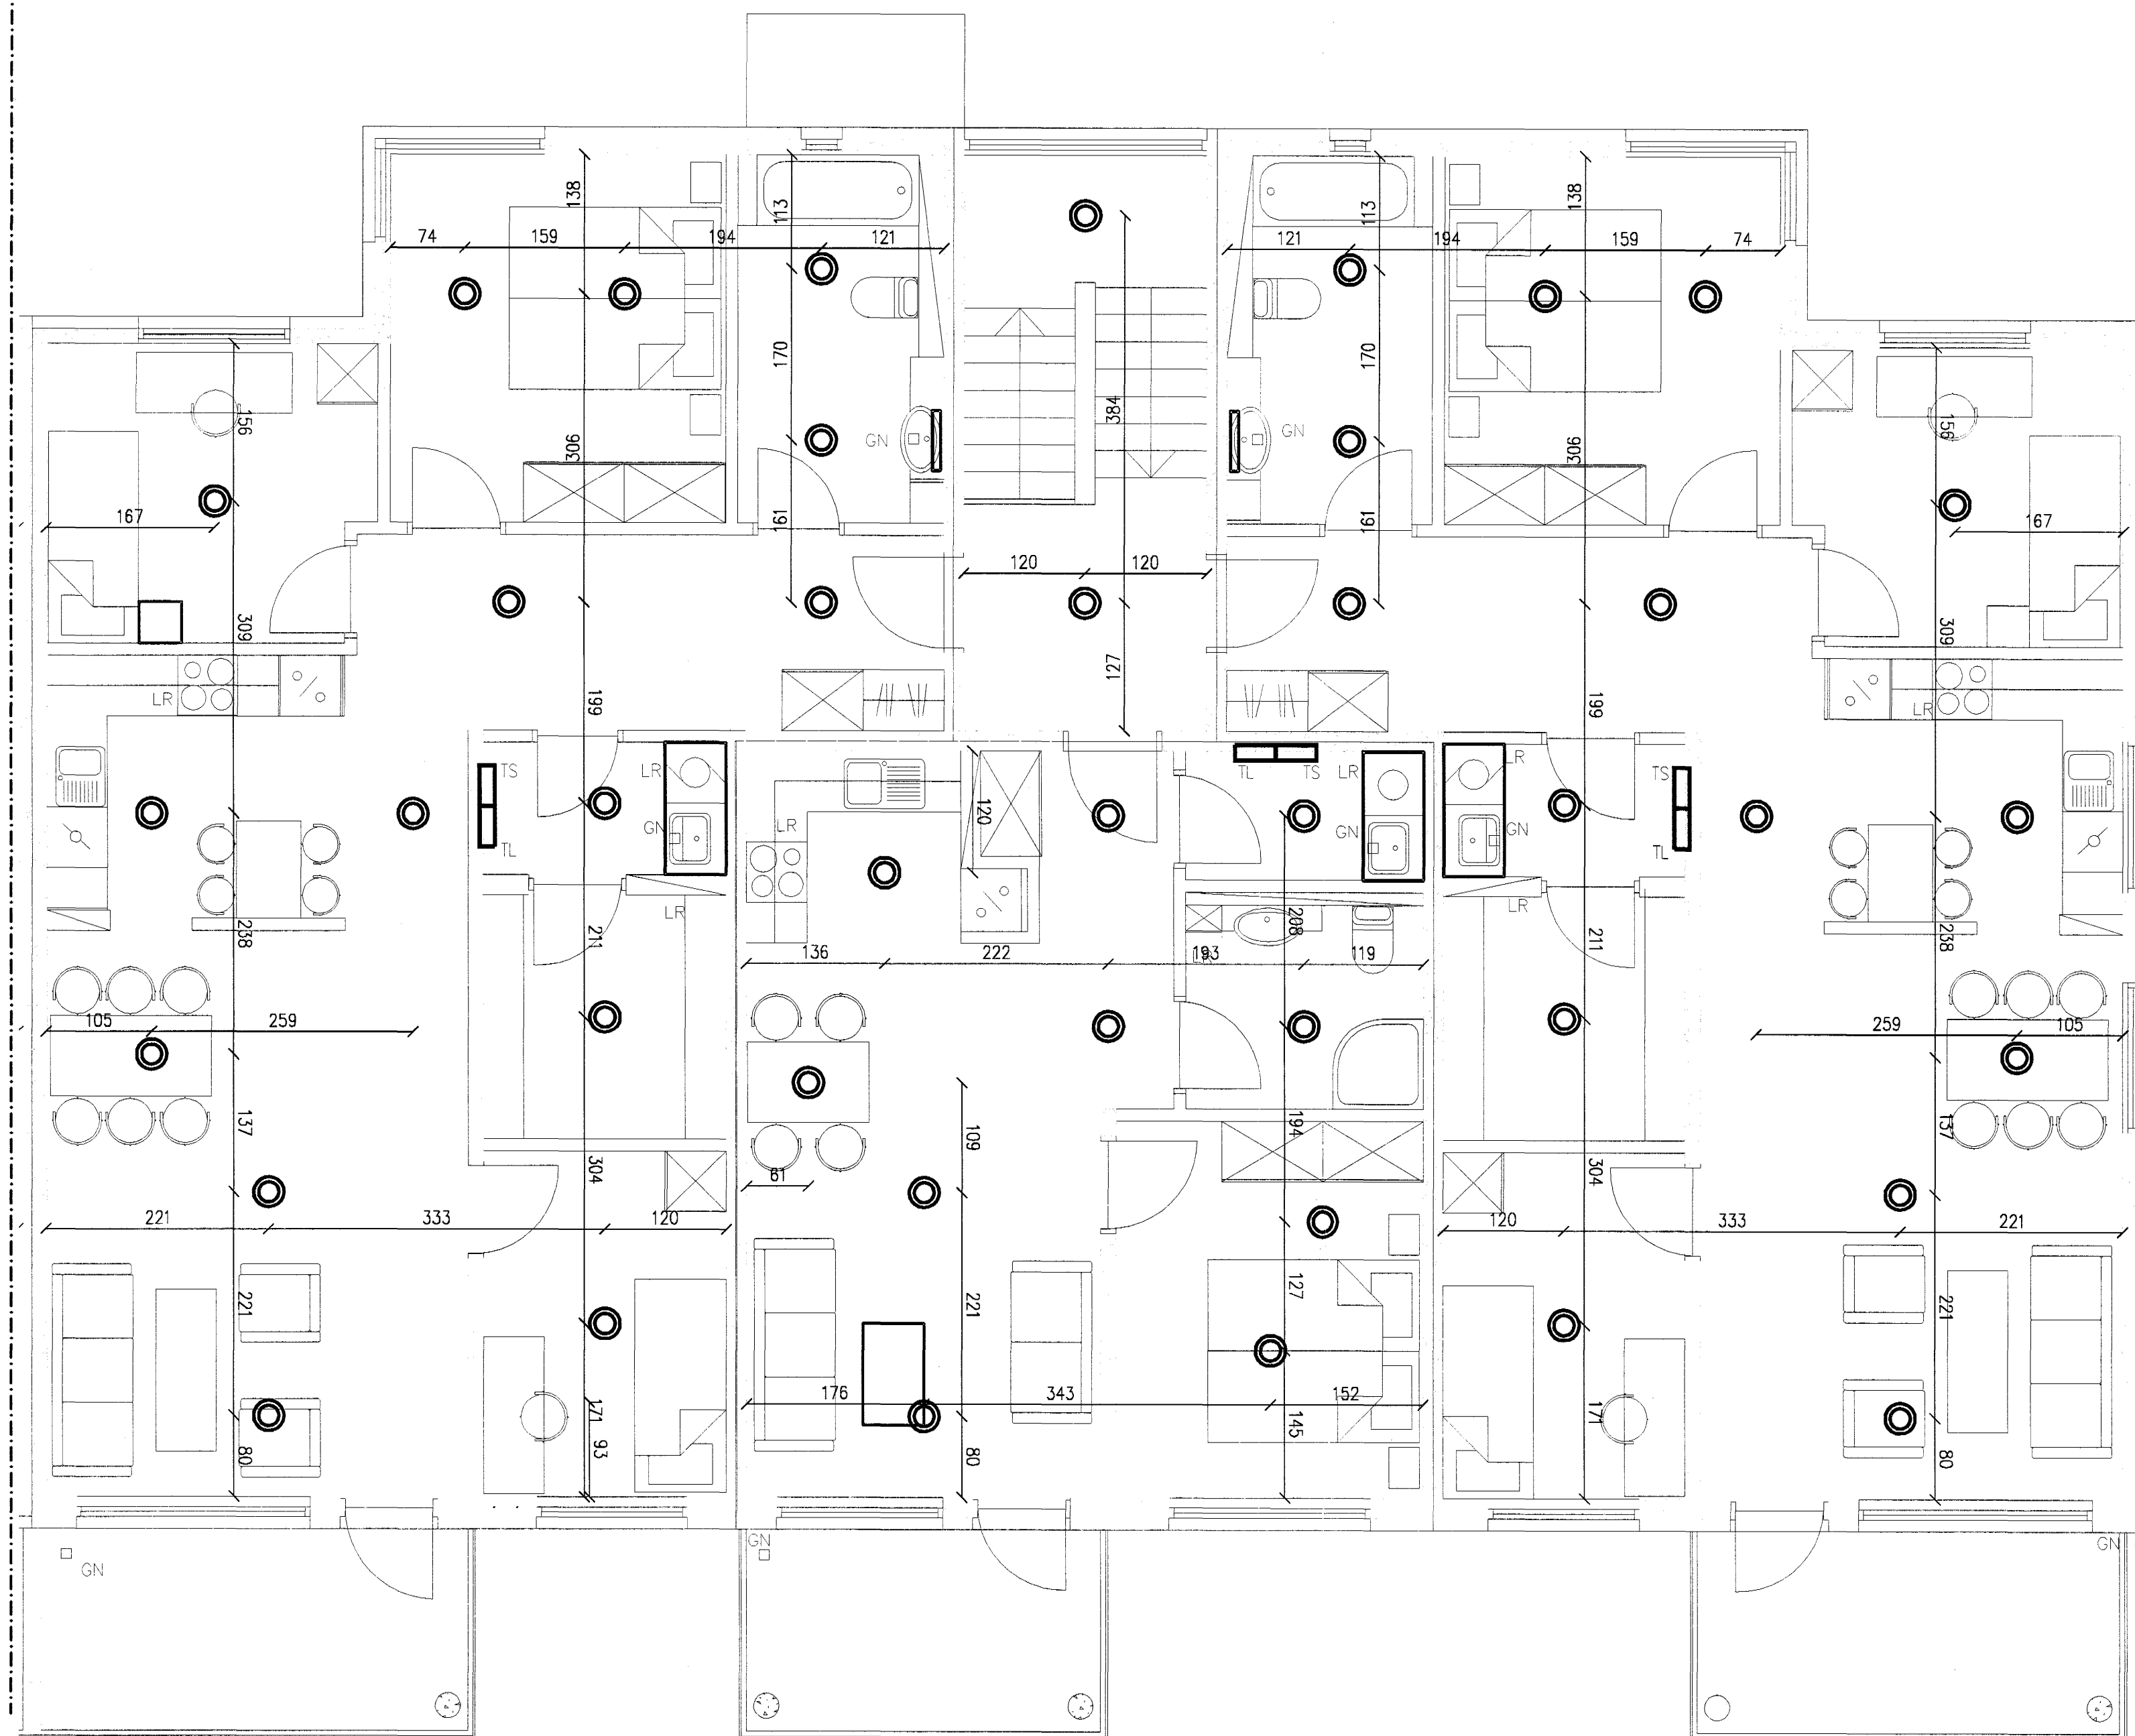


Undirritun samráðingarráðgjafa:

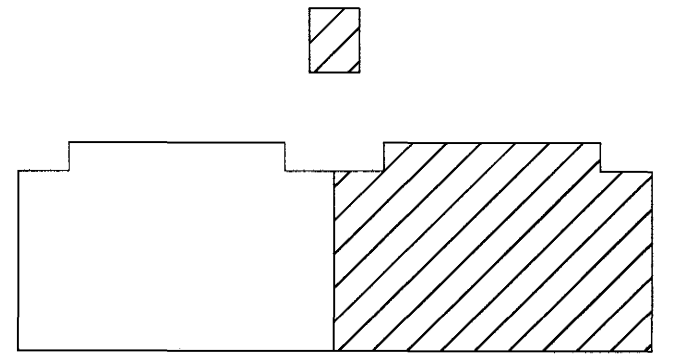

A	2004-08-30	VERKTEIKNING	-	-
Br.	Dags.	Breyting	Br.	Sp.
DREKAVELLIR 22, HAFNARFIRÐI				
Rafloagnateikning				
Lampplan				
3. hæð, 2.hluti				
VST Verkfæðistofa Sigurðar Thoroddsen hf.				
Armáa 4, 108 Reykjavík, sí. 611278-0289				
Sími: 369 5020, fax: 369 5010, netfang: www.vst.is				
Hannað	SJU	Teiknað	HRS	Yfirfarð
Sambýkt	Sigurður Jón Jónsson			061061-2669
ft. VST hf.	kt. 061061-2669			
Töluskrá:	K:\2004.14\39\tekn\raf\2.00.00.dwg			
Mkv.	1:50	Blástarb.		A1
Dags:	AGÚST 2004	Nr:	2004-1439	5.03.02 A